




SOUTH ELEVATION  
SCALE  $\frac{1}{4}''=1'-0''$

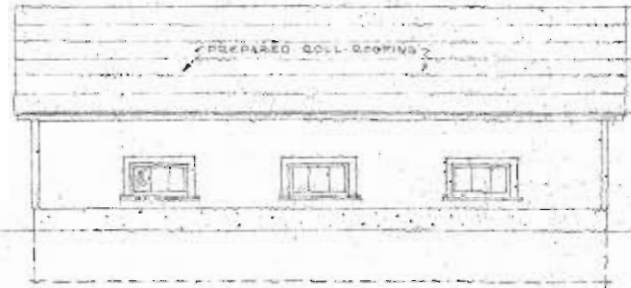

NORTH ELEVATION  
SCALE  $\frac{1}{4}''=1'-0''$

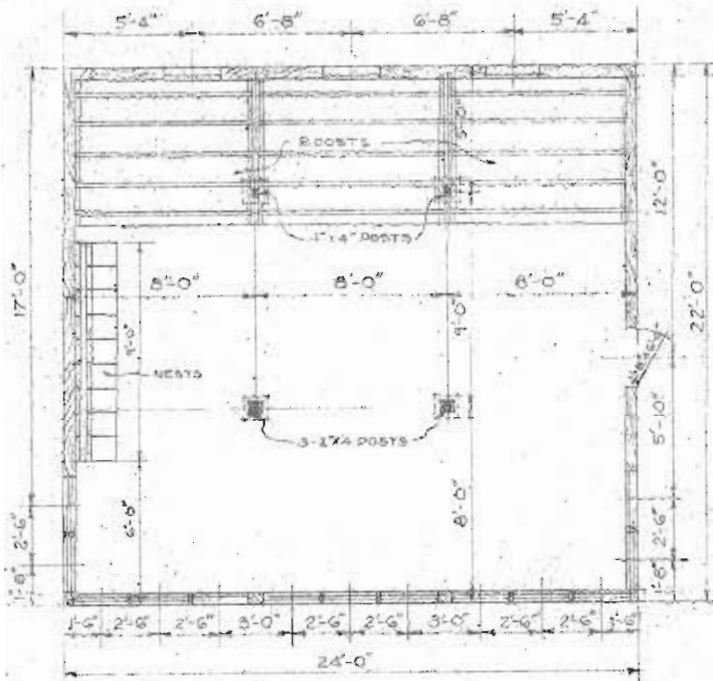


FLOOR PLAN  
SCALE  $\frac{1}{4}''=1'-0''$

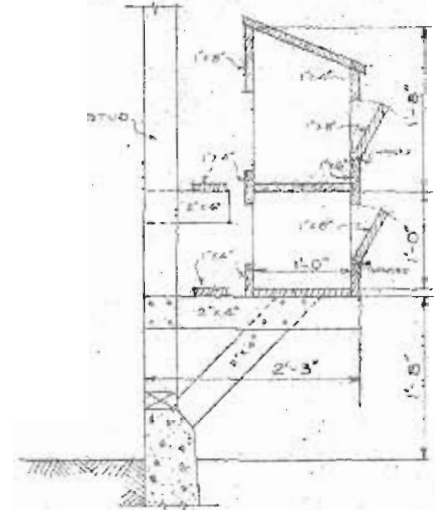


SECTION THRU NESTS  
SCALE  $\frac{1}{4}''=1'-0''$

COOPERATIVE EXTENSION WORK IN  
AGRICULTURE AND HOME ECONOMICS  
STATE OF NORTH DAKOTA  
NORTH DAKOTA AGRICULTURAL COLLEGE  
AND  
U.S. DEPT. OF AGRICULTURE COOPERATING  
EXT. WORK ENGINEER- FARGO, N. DAK.  
**HALF-MONITOR POULTRY HOUSE**  
MIDWEST 78741-33 EX. 5311 SHEET 1 OF 2


*Paulsen*

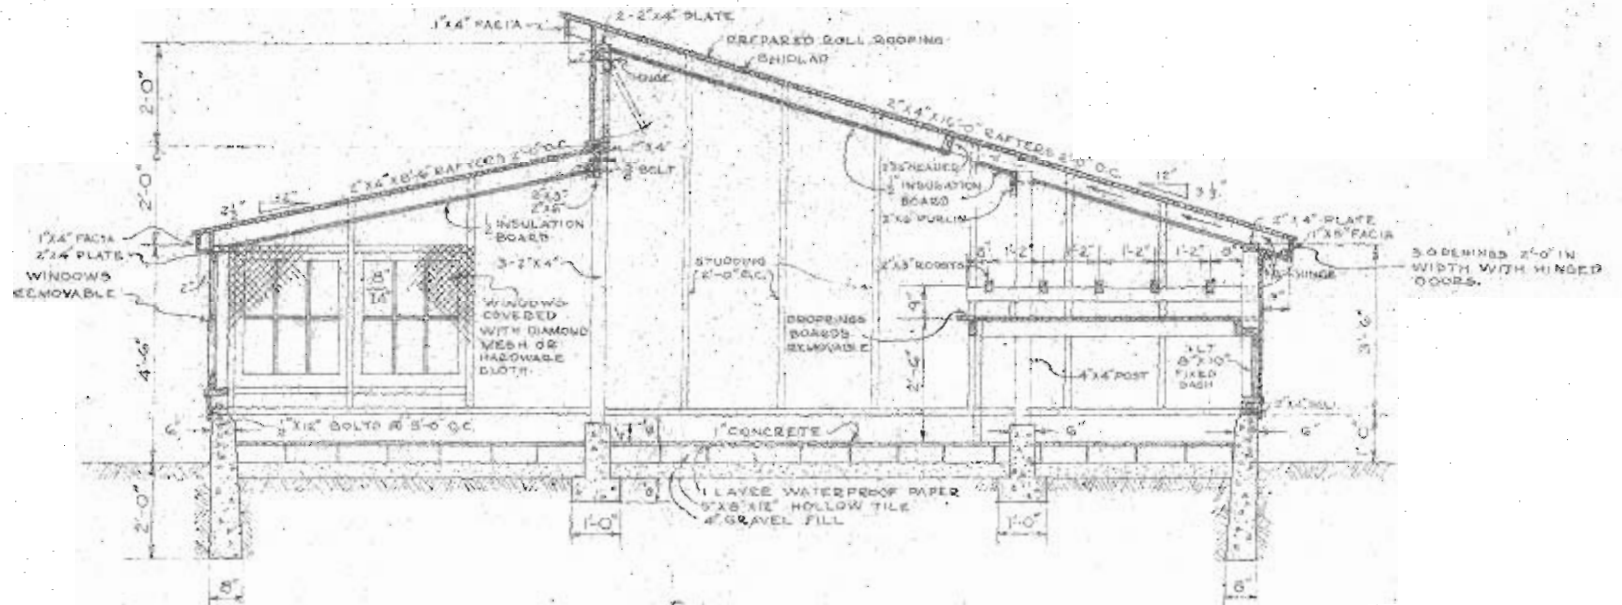


SECTION  
SCALE  $\frac{1}{2}'' = 1'-0''$

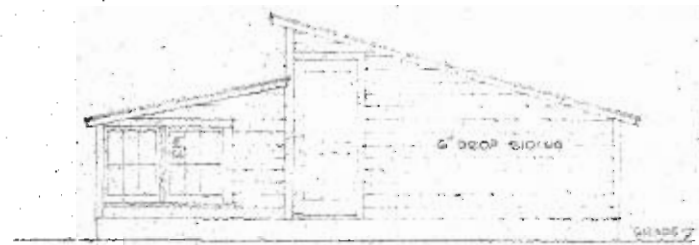

EAST ELEVATION  
(WEST ELEVATION SIMILAR)  
SCALE  $\frac{1}{4}'' = 1'-0''$

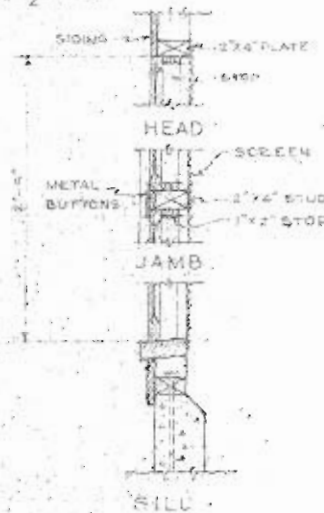

DETAIL OF  
FRONT WINDOWS  
SCALE 1" = 1'-0"

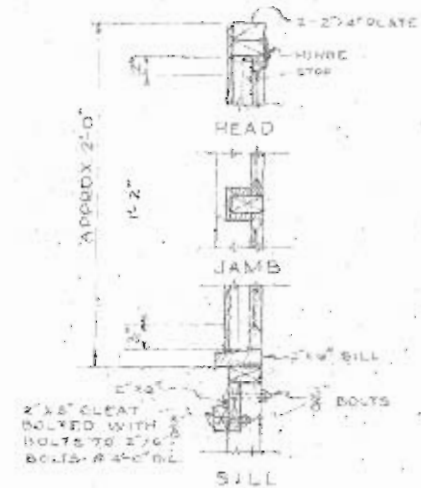

DETAIL OF  
MONITOR WINDOWS  
SCALE 1" = 1'-0"

COOPERATIVE EXTENSION WORK IN  
AGRICULTURE AND HOME ECONOMICS  
STATE OF NORTH CAROLINA  
NORTH CAROLINA AGRICULTURAL COLLEGE  
AND  
U.S. DEPT. OF AGRICULTURE COOPERATING  
P. O. BOX 11700 RALEIGH, N.C.