




SECTION B-B
SCALE 3/8" = 1'-0"

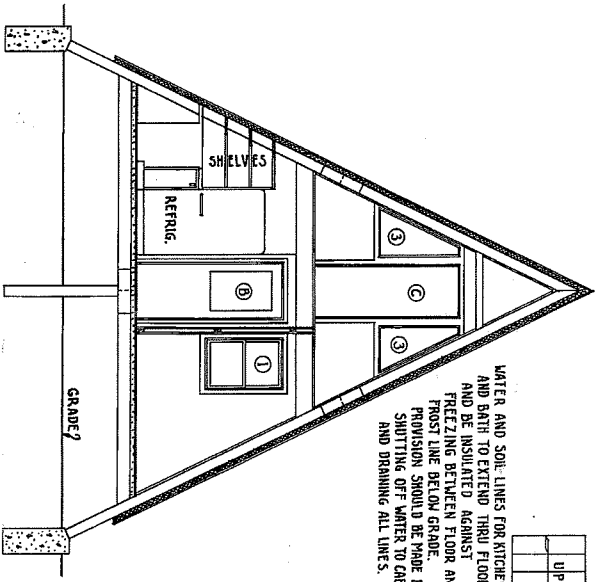

SECTION A-A
SCALE 3/8" = 1'-0"

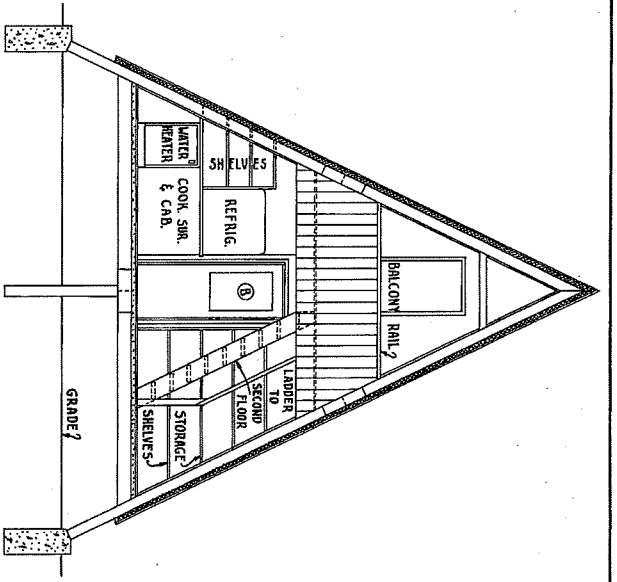


WATER AND SOIL LINES FOR KITCHEN AND BATH TO EXTEND THRU FLOOR AND BE INSULATED AGAINST FREEZING BETWEEN FLOOR AND FROST LINE BELOW GRADE. PROVISION SHOULD BE MADE FOR SHOOTING OFF WATER TO GARDEN AND DRAINING ALL LINES.

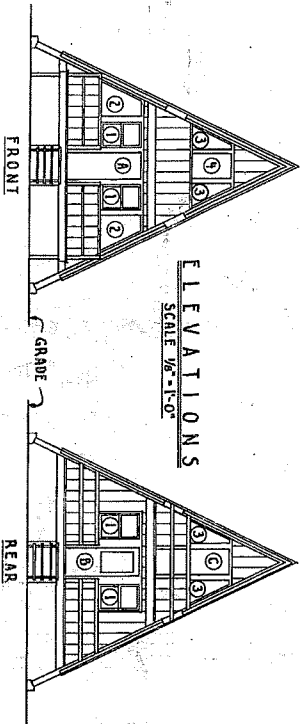


ELEVATIONS
SCALE 3/8" = 1'-0"

FIRST FLOOR PLAN
SCALE 3/8" = 1'-0"

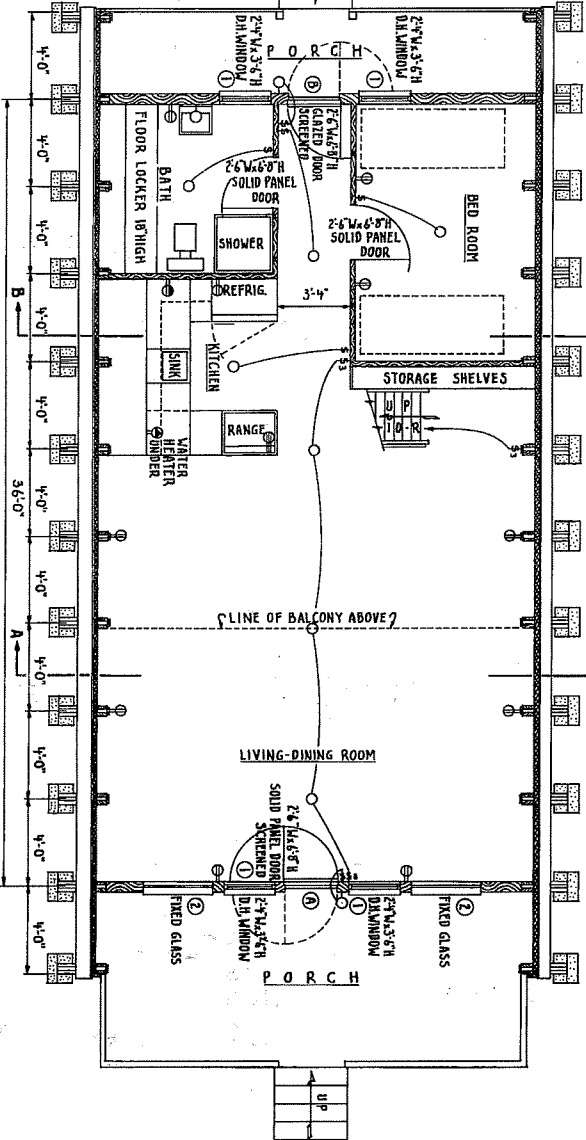

SECOND FLOOR PLAN
SCALE 3/8" = 1'-0"

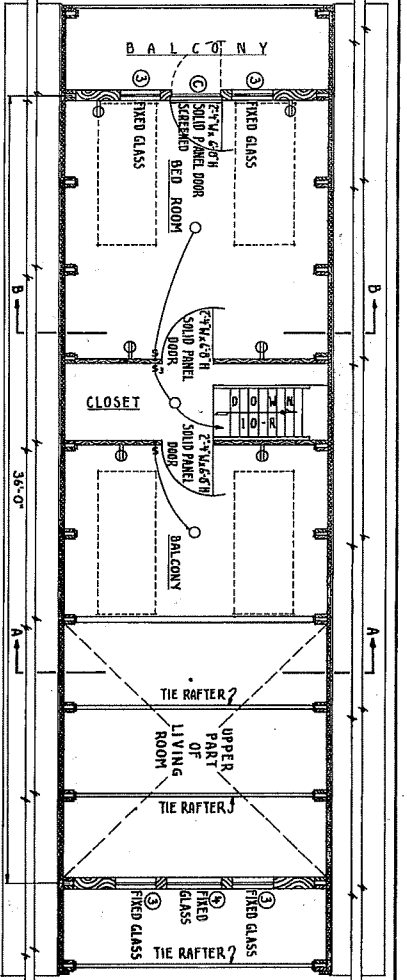



COOPERATIVE EXTENSION WORK IN
AGRICULTURE AND HOME ECONOMICS
STATE OF NORTH CAROLINA
NORTH CAROLINA STATE UNIVERSITY
DEPARTMENT OF AGRICULTURE AND APPLIED SCIENCE
UNITED STATES DEPARTMENT OF AGRICULTURE COOPERATING

36'-0" W FRAME CABIN

USDA 1963 EX. 59,65 SHEET 1 OF 3

Designed by R. L. H. Manning, Raleigh, N.C.



NOTE-
DESIGNED FOR BENDING FIBER STRESS
OF 1200 P.S.I. IN TIMBERS,
AND JOISTS OF 65 THY HANDS.

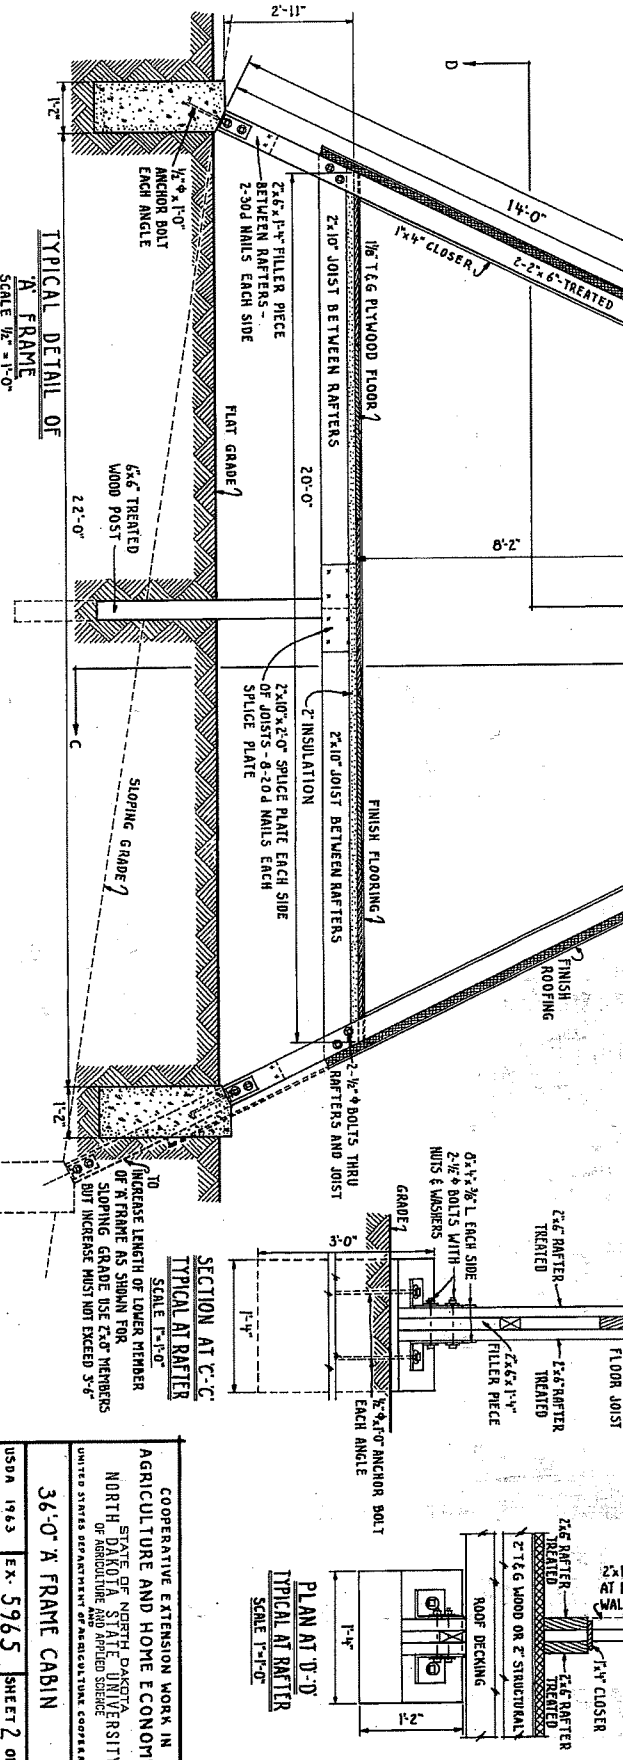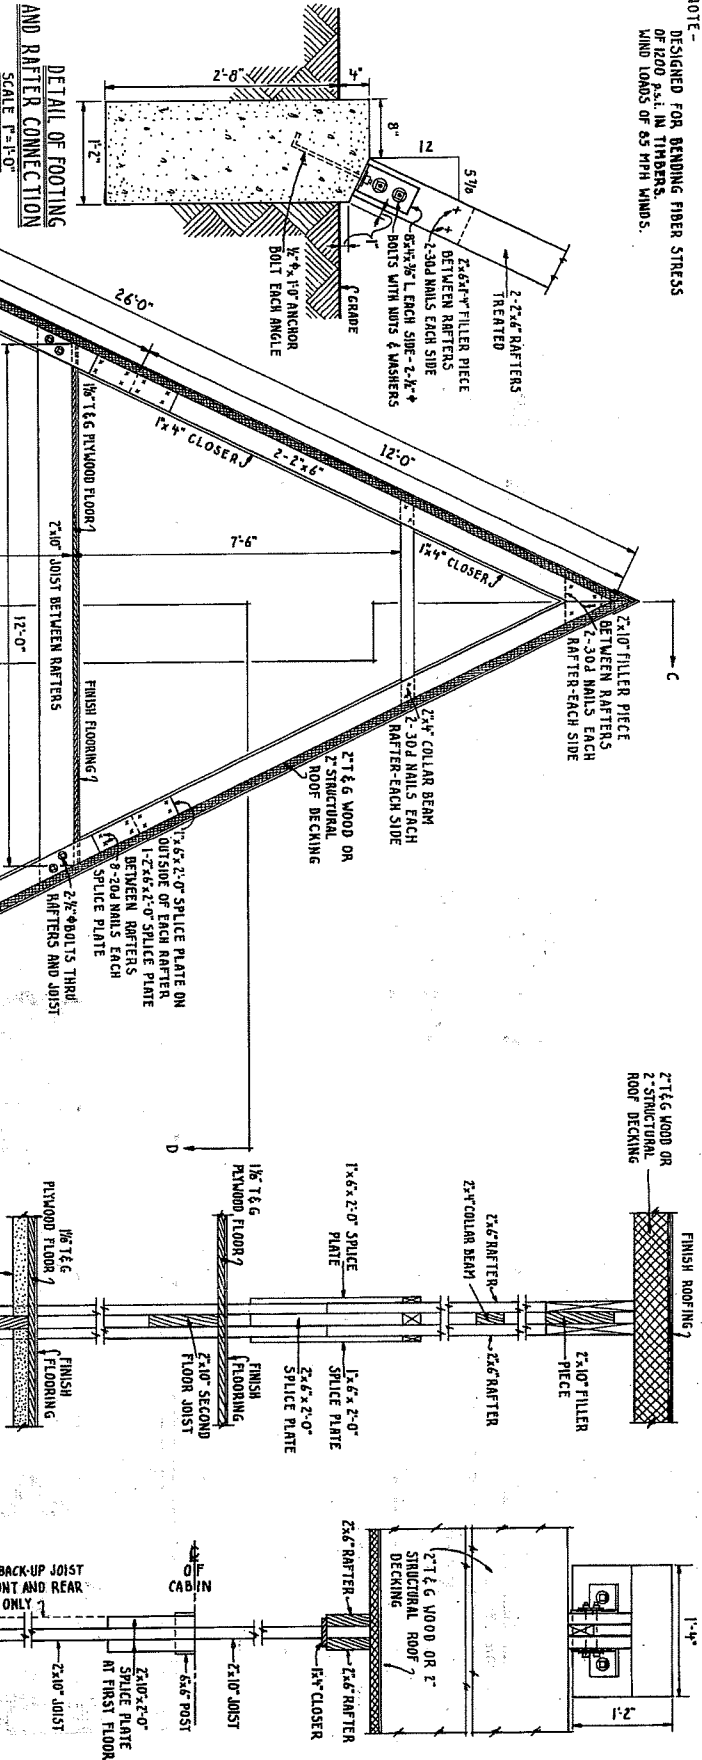


COOPERATIVE EXTENSION WORK IN
AGRICULTURE AND HOME ECONOMICS
STATE OF NORTH DAKOTA
NORTH DAKOTA STATE UNIVERSITY
OF AGRICULTURE AND MECHANICAL ARTS
MIDWEST STATE UNIVERSITY OF AGRICULTURE COOPERATING

36'-0" A FRAME CABIN
SHEET 2 OF 3
EX- 5965
USA 1963

Drawn by: S. J. 2/11
Checked by: J. B. 2/11

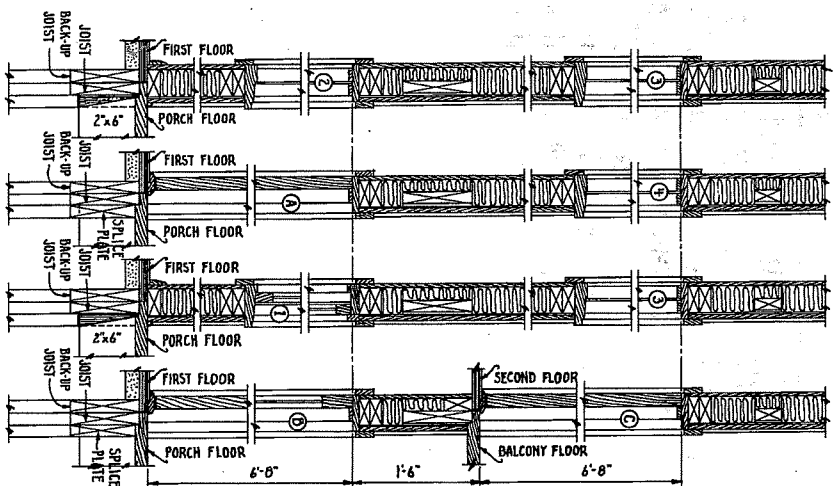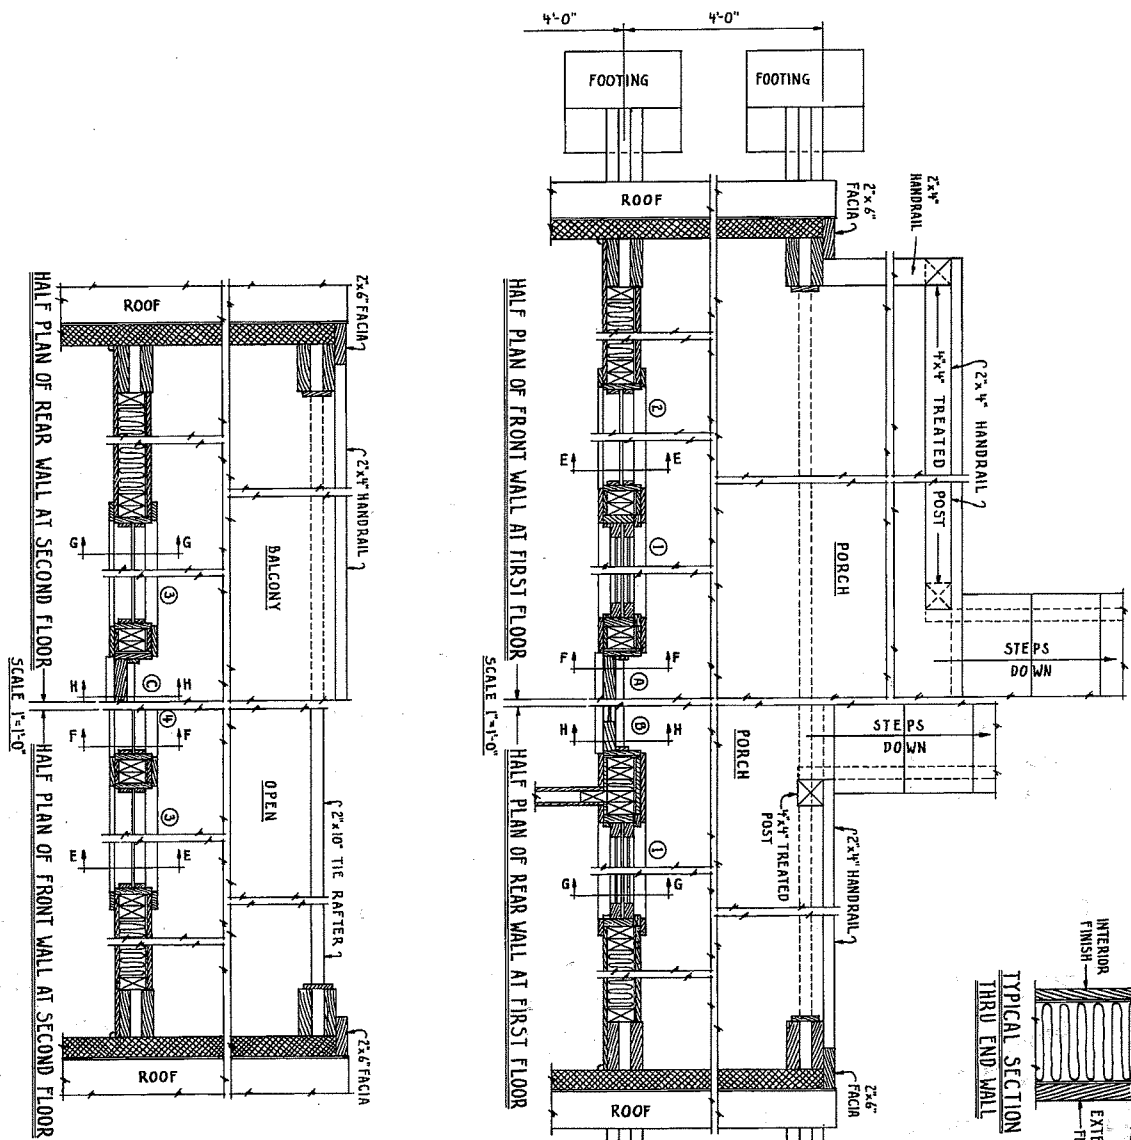

NOTE - PORCH CONSTRUCTION - 2" PLANKING OR 2"x4" FLOORING - 2" O.C.

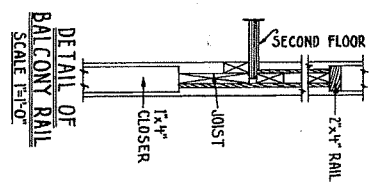

COOPERATIVE EXTENSION WORK IN AGRICULTURE AND HOME ECONOMICS
 STATE OF NORTH DAKOTA
 NORTH DAKOTA STATE UNIVERSITY
 UNITED STATES DEPARTMENT OF AGRICULTURE COOPERATING

36-0" A FRAME CABIN

USDA 1963 EX-5965 SHEET 3 OF 3

D. Swaffler & Son, Inc. Moorhead, Minn.