


MFG. INDICATES STALL ANCHORS, THESE POINTS ARE TO BE LOCATED BY MANUFACTURER OF BRAND SELECTED. THE BRAND OF STALLS SHOULD DETERMINE THE LENGTH AND WIDTH OF PARLOR. SEE MANUFACTURER'S PLANS.

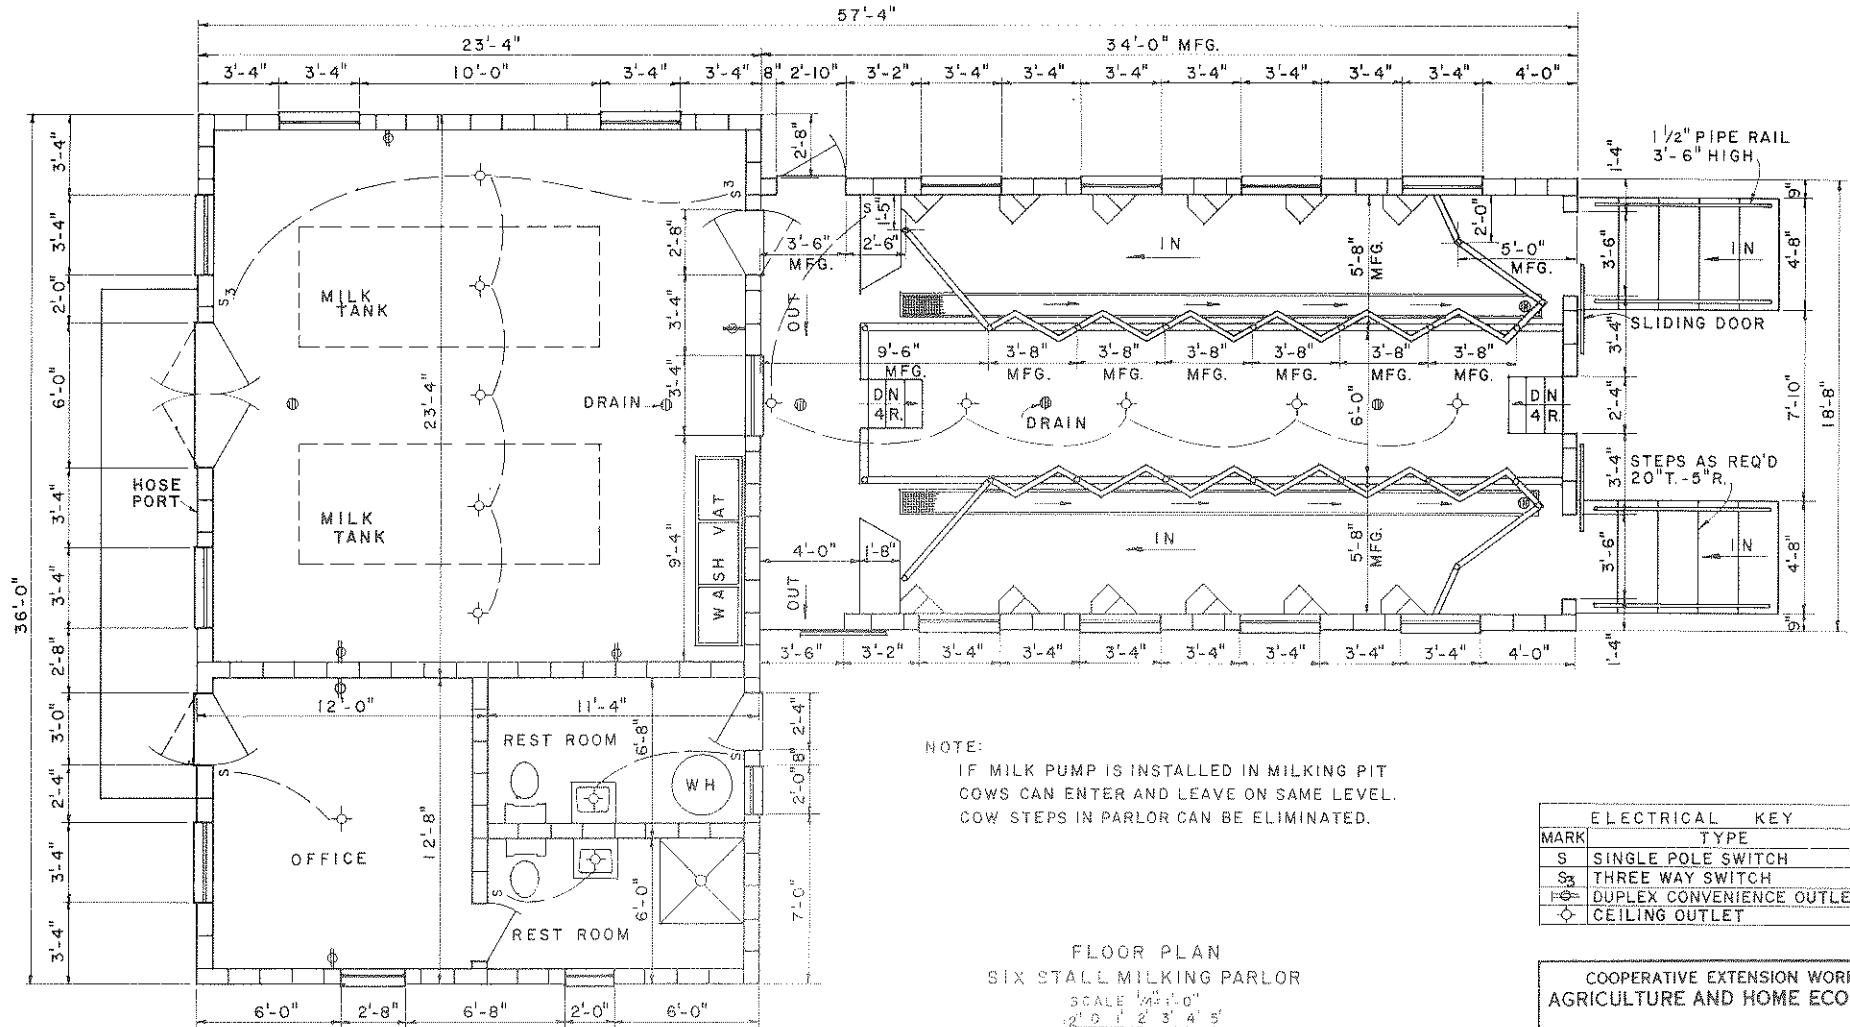

NOTE:
IF MILK PUMP IS INSTALLED IN MILKING PIT COWS CAN ENTER AND LEAVE ON SAME LEVEL. COW STEPS IN PARLOR CAN BE ELIMINATED.

ELECTRICAL KEY	
MARK	TYPE
S	SINGLE POLE SWITCH
S ₃	THREE WAY SWITCH
⊖	DUPLEX CONVENIENCE OUTLET
◇	CEILING OUTLET

FLOOR PLAN
SIX STALL MILKING PARLOR

SCALE 1/4" = 1'-0"
0' 1' 2' 3' 4' 5'


NOTE:
BEFORE CONSTRUCTION, SECURE APPROPRIATE REGULATORY APPROVAL OF PLAN.

COOPERATIVE EXTENSION WORK IN
AGRICULTURE AND HOME ECONOMICS

AND
UNITED STATES DEPARTMENT OF AGRICULTURE COOPERATING

MILKING PARLOR
DOUBLE SIX & EIGHT HERRINGBONE

S.C. '75 6203 SHEET 1 OF 3

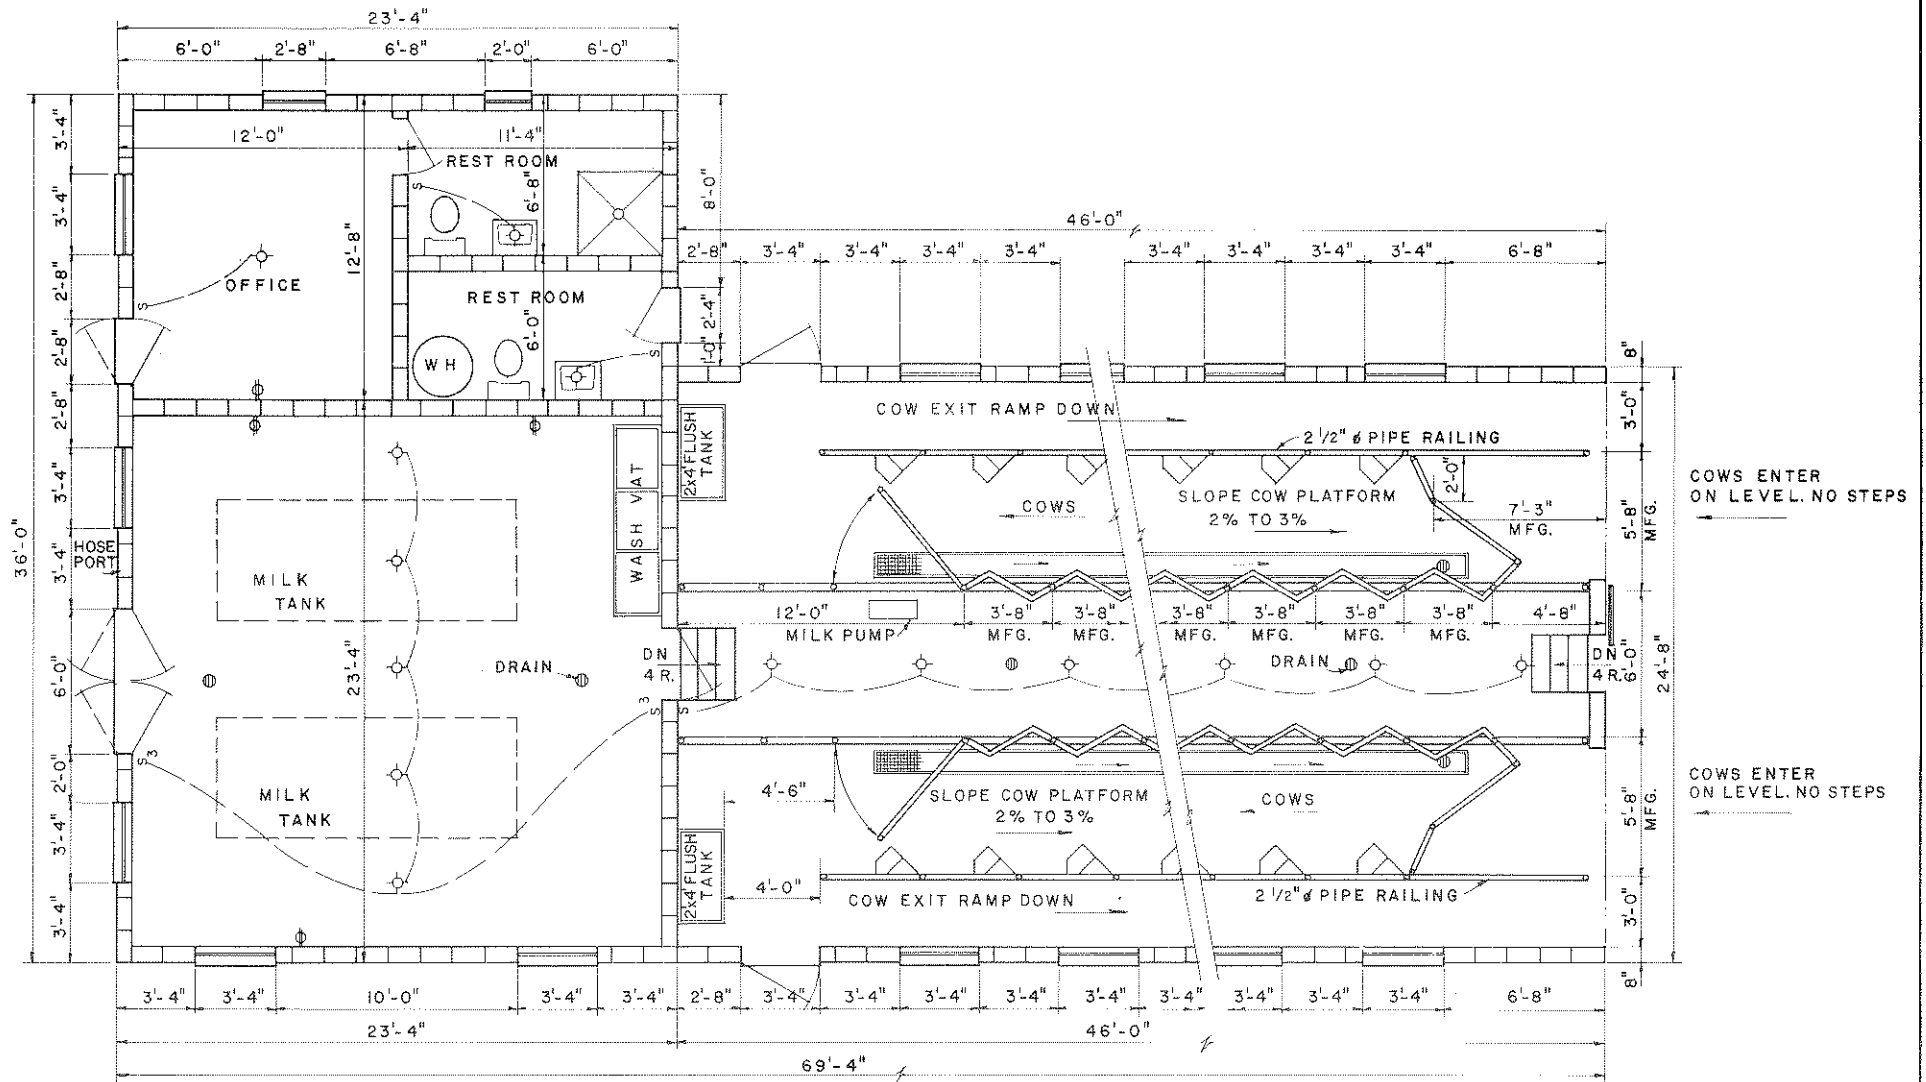

FLOOR PLAN
EIGHT STALL MILKING PARLOR


SCALE: 1/4" = 1'-0"
12" 0' 1' 2' 3' 4' 5'

COOPERATIVE EXTENSION WORK IN
AGRICULTURE AND HOME ECONOMICS


AND
UNITED STATES DEPARTMENT OF AGRICULTURE COOPERATING

MILKING PARLOR
DOUBLE SIX & EIGHT HERRINGBONE

S.C. '75 6203 SHEET 2 OF 3

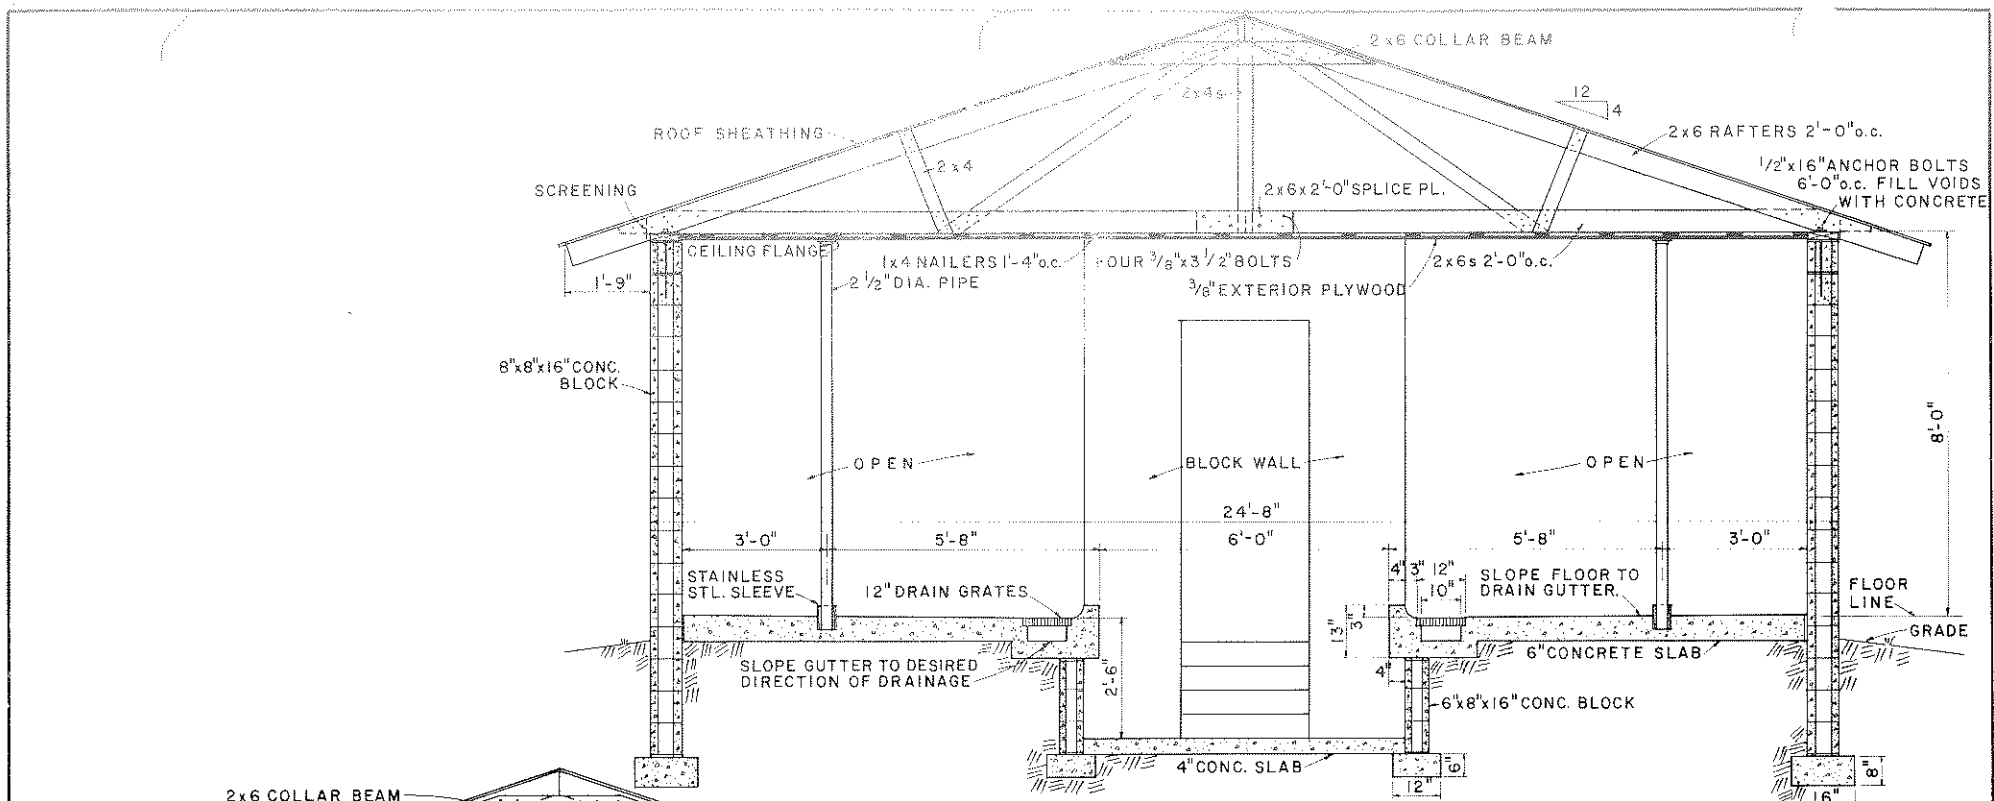

SECTION THRU MILKING PARLOR
LOOKING TOWARD COW ENTRY

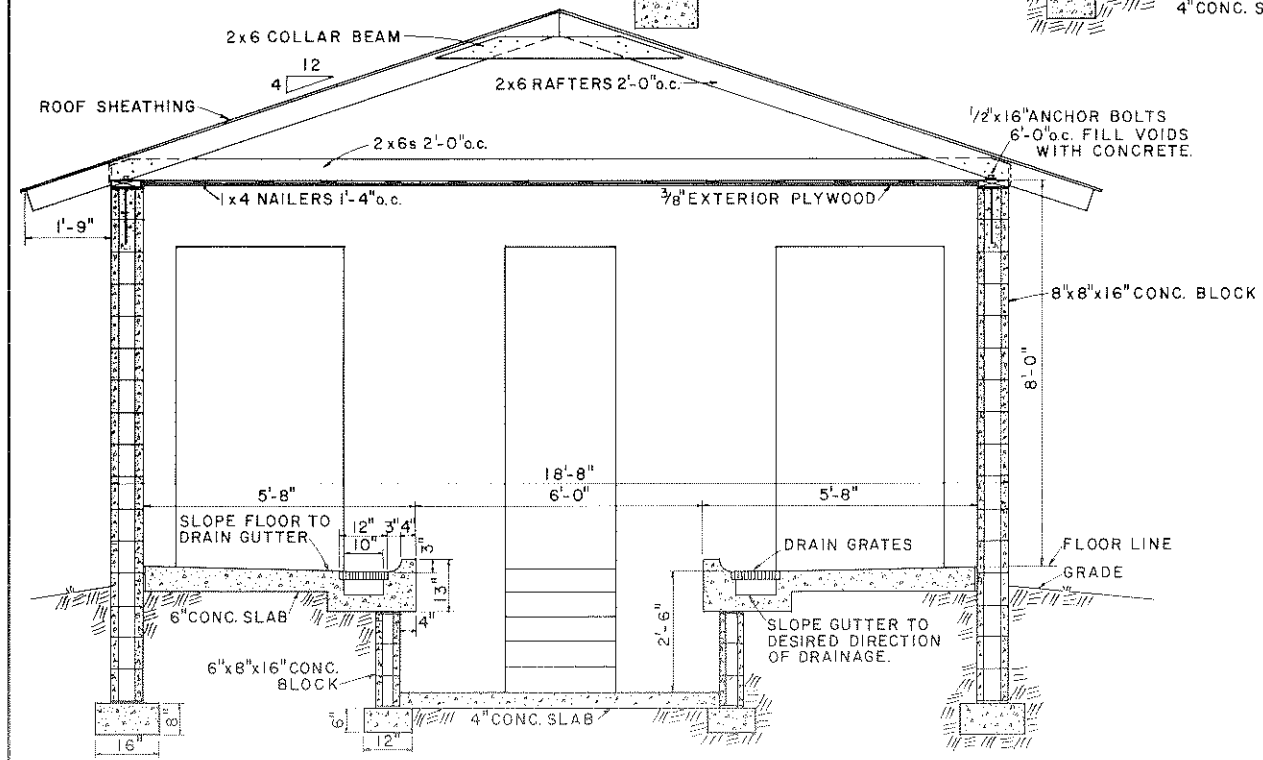

SECTION THRU MILKING PARLOR
LOOKING TOWARD COW ENTRY

NOTE:
FOOTINGS TO BEAR ON FIRM BASE
BELOW FROST LINE.

12' 6" 0 2' 3'

SCALE: 1/2"=1'-0" UNLESS OTHERWISE NOTED.

COOPERATIVE EXTENSION WORK IN
AGRICULTURE AND HOME ECONOMICS

AND
UNITED STATES DEPARTMENT OF AGRICULTURE COOPERATING

MILKING PARLOR
DOUBLE SIX & EIGHT HERRINGBONE

S.C.	'75	6203	SHEET 3 OF 3
------	-----	------	--------------