


FRONT ELEVATION  
SCALE 1/4"=1'-0"

LEFT ELEVATION  
SCALE 1/4"=1'-0"


FLOOR PLAN

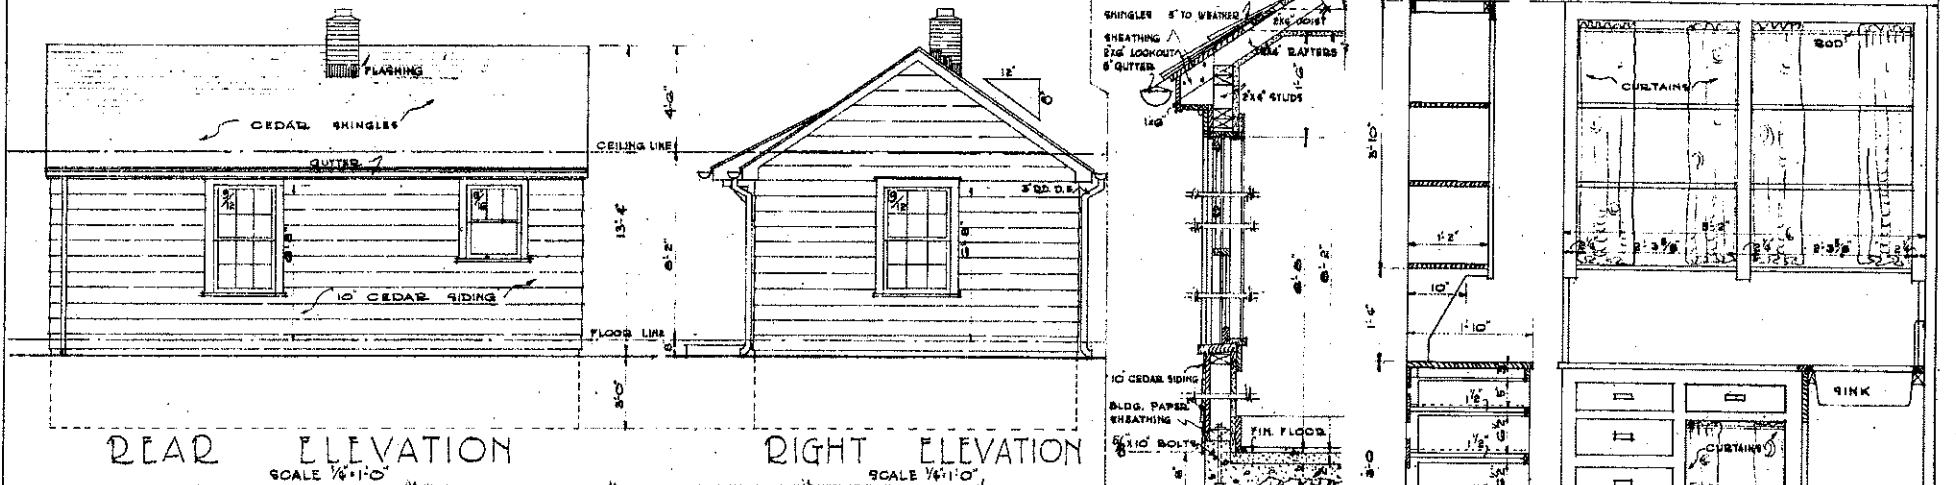

REAR ELEVATION  
SCALE 1/4"=1'-0"

RIGHT ELEVATION  
SCALE 1/4"=1'-0"

SECTION THRU WALL  
SCALE 1/4"=1'-0"

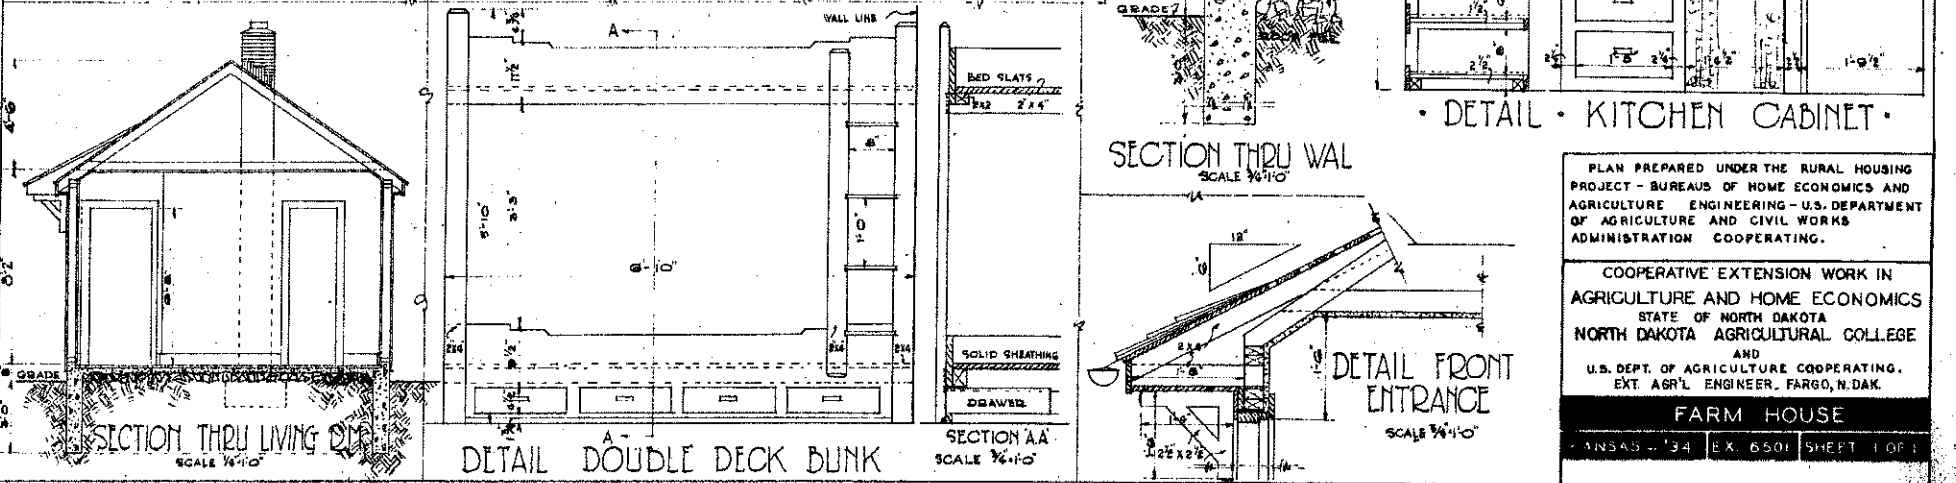


SECTION THRU LIVING ROOM  
SCALE 1/4"=1'-0"

DETAIL DOUBLE DECK BUNK  
SCALE 1/4"=1'-0"

SECTION AA  
SCALE 1/4"=1'-0"

DETAIL FRONT ENTRANCE  
SCALE 1/4"=1'-0"

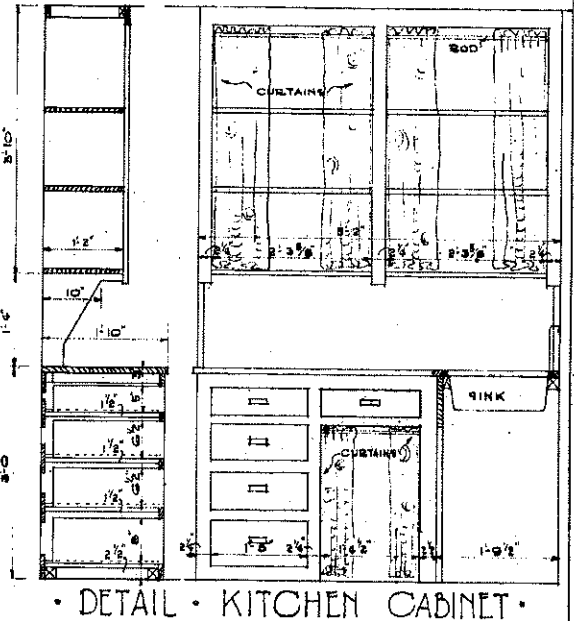

DETAIL KITCHEN CABINET

PLAN PREPARED UNDER THE RURAL HOUSING PROJECT - BUREAU OF HOME ECONOMICS AND AGRICULTURE ENGINEERING - U.S. DEPARTMENT OF AGRICULTURE AND CIVIL WORKS ADMINISTRATION COOPERATING.

COOPERATIVE EXTENSION WORK IN AGRICULTURE AND HOME ECONOMICS STATE OF NORTH DAKOTA NORTH DAKOTA AGRICULTURAL COLLEGE AND U.S. DEPT. OF AGRICULTURE COOPERATING. EXT. AGR'L. ENGINEER, FARGO, N. DAK.

FARM HOUSE  
ANSAS 2-34 EX. 6501 SHEET 1 OF 1