


LEFT END

REAR

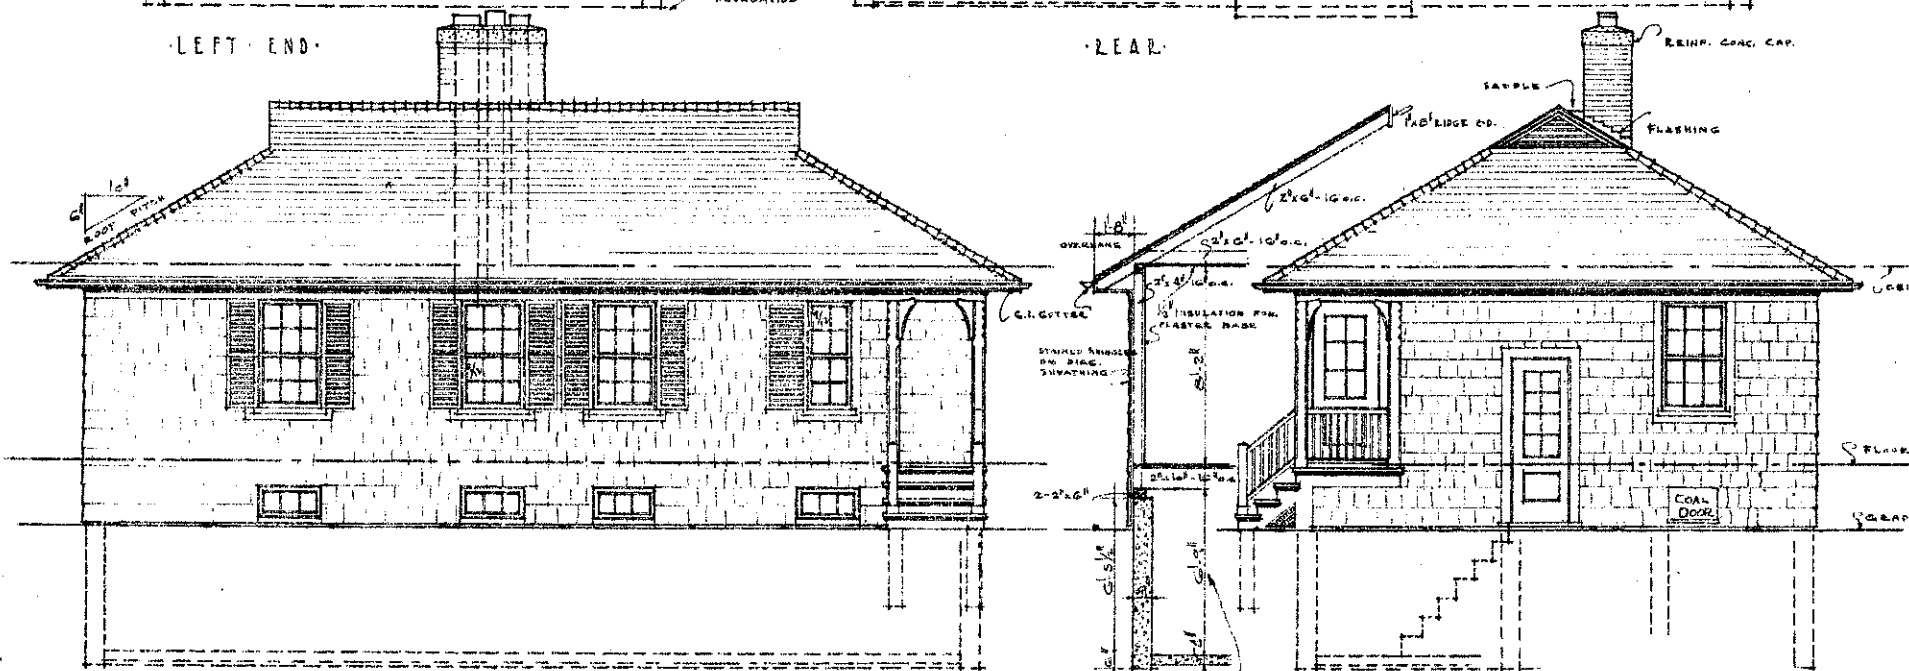

FRONT

SECTION

RIGHT END


Scale 1/4" = 1'-0"

INCREASE 1 FT. IF FURNACE IS INSTALLED.


COOPERATIVE EXTENSION WORK IN AGRICULTURE AND HOME ECONOMICS
 STATE OF NORTH DAKOTA
 NORTH DAKOTA AGRICULTURAL COLLEGE
 AND
 U.S. DEPT. OF AGRICULTURE COOPERATING.
 EXT. AGR'L. ENGINEER- FARGO, N. DAK.

FARM HOUSE


WISCONSIN '34 EX. 6528 SHEET 1 OF 2

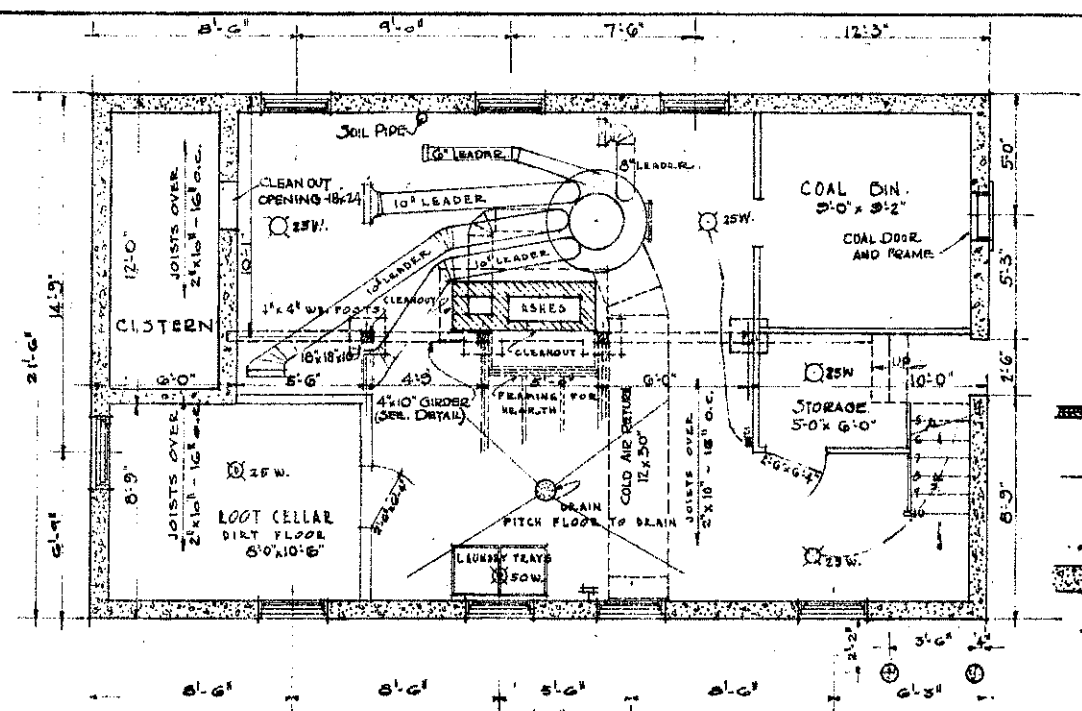

BASEMENT PLAN Scale 1/8" = 1'-0"

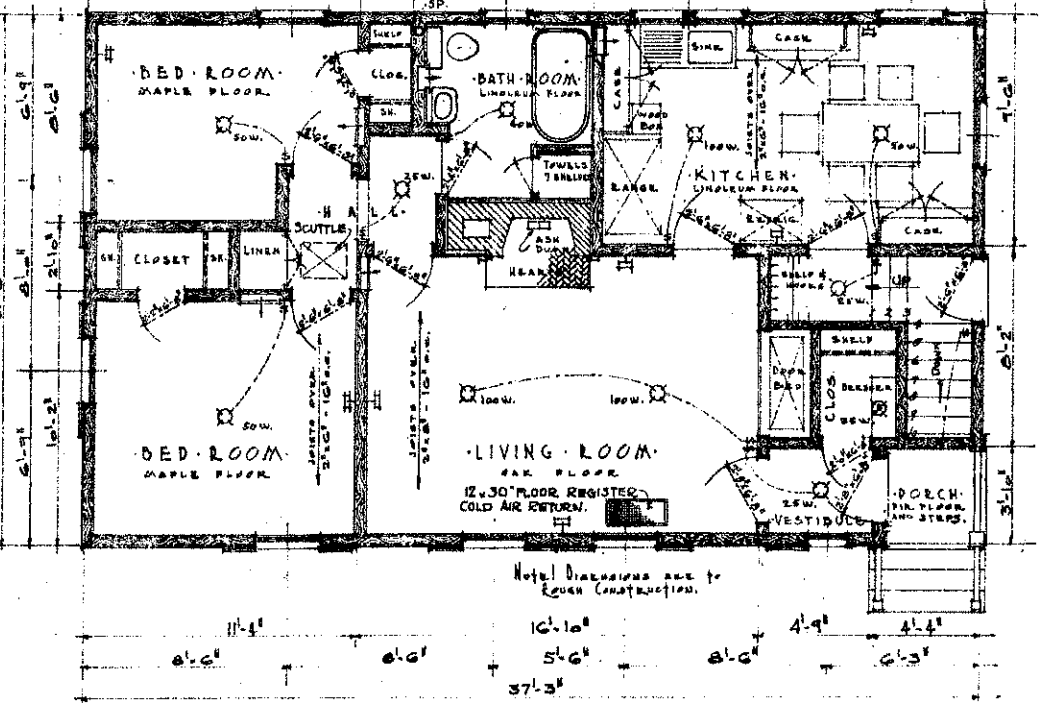


FLOOR PLAN Scale 1/8" = 1'-0"

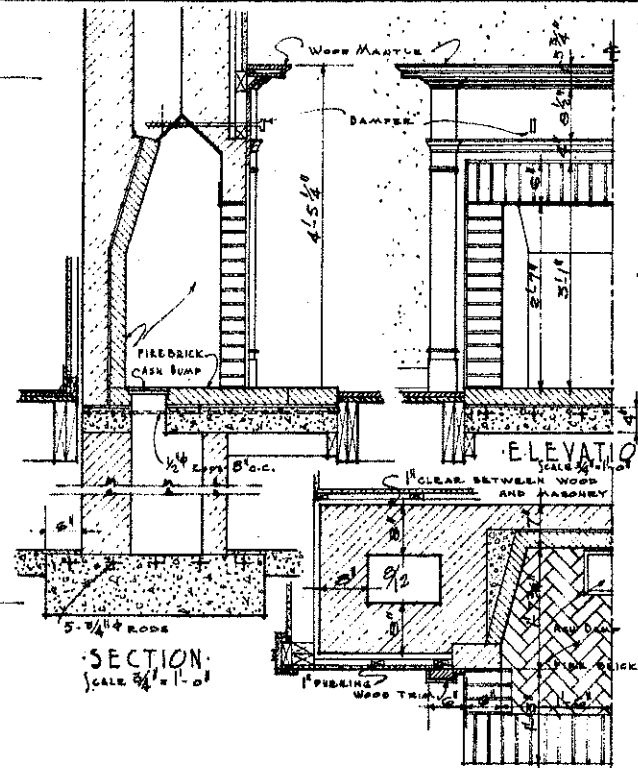


SECTION Scale 1/4" = 1'-0"

PLAN Scale 1/8" = 1'-0"



CUT 2" x 4" THIS 1/2" OF LEAD CEMENTED MAILING STRIPS SCALE 1/2" FULL SIZE

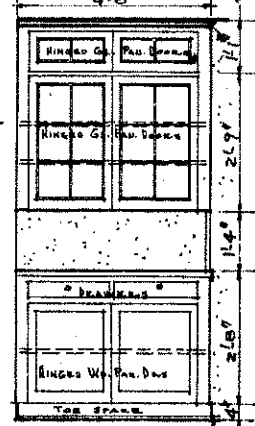

CASE AT DINING END Scale 1/2" = 1'-0"

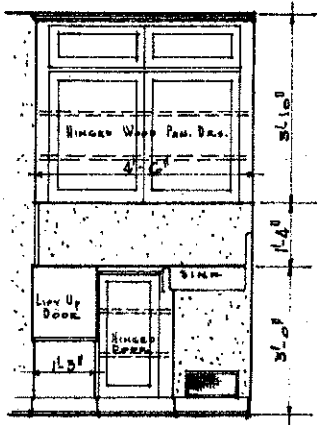

CASE AT WOOD BOX Scale 1/2" = 1'-0"

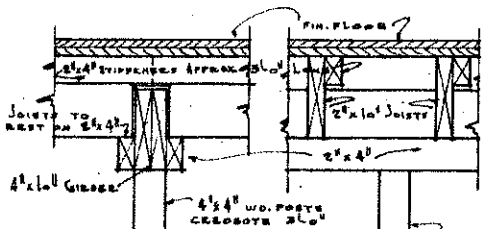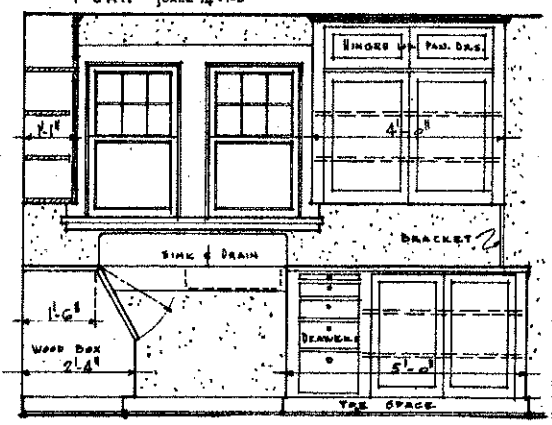

SECTION - GIRDER DETAIL Scale 1" = 1'-0"

PLAN PREPARED UNDER THE RURAL HOUSING PROJECT - BUREAUS OF HOME ECONOMICS AND AGRICULTURE ENGINEERING - U.S. DEPARTMENT OF AGRICULTURE AND CIVIL WORKS ADMINISTRATION COOPERATING.

COOPERATIVE EXTENSION WORK IN AGRICULTURE AND HOME ECONOMICS STATE OF NORTH DAKOTA NORTH DAKOTA AGRICULTURAL COLLEGE AND U.S. DEPT. OF AGRICULTURE COOPERATING. EXT. AGR'L. ENGINEER - FARGO, N. DAK.

FARM HOUSE