


LEGEND

- FRAME
- BRICK
- CONC. BLOCK
- WALL BRACKET
- DROP CORD
- CEILING LIGHT
- CONVENIENCE OUTLET
- RANGE OUTLET
- WEATHER-PROOF CONVENIENCE OUTLET
- WALL SWITCH
- 3 WAY SWITCH

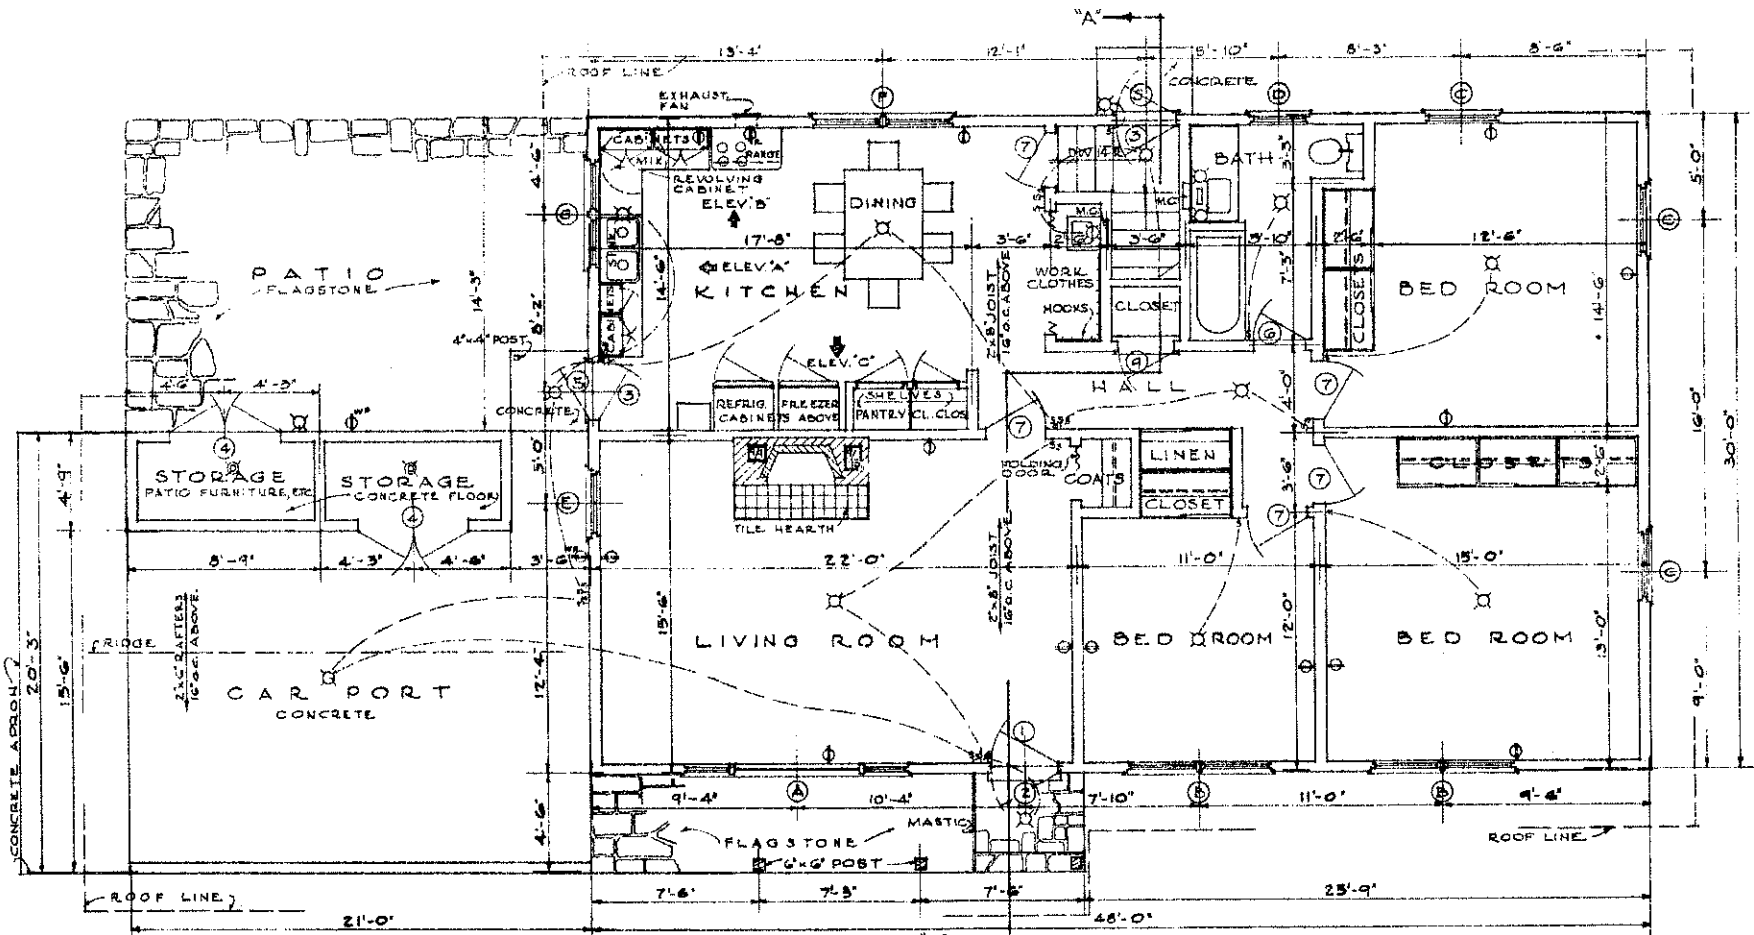

FLOOR PLAN
SCALE 1/4" = 1'-0"

| MARK | SIZE | DESCRIPTION | NO. REQ. |
|------|------------------------|-----------------------|----------|
| Ⓐ | 2'-0" x 4'-6" | DOUBLE-HUNG | 1 |
| Ⓑ | 5'-8" x 4'-6" | FIXED | 1 |
| Ⓒ | 6'-7" x 1'-4" | AWNING | 2 |
| Ⓓ | 3'-2" x 4'-6" | DOUBLE-HUNG | 4 |
| Ⓔ | 2'-8" x 3'-2" | " | 1 |
| Ⓜ | 3'-2" x 4'-2" | " | 1 |
| Ⓝ | 6'-2" x 4'-6" | " | 1 |
| Ⓟ | 2'-11" x 5'-0" | AWNING | 1 |
| Ⓡ | 1'-10 3/4" x 2'-8 3/4" | 2 LT.-15" x 20" GLASS | 7 |

BASEMENT BASH METAL, ALL OTHER WOOD
ALL OPERATING BASH SCREENED

| MARK | SIZE | DESCRIPTION |
|------|----------------------------|---------------------------|
| Ⓛ | 3'-0" x 6'-8" x 1 1/2" | FLUSH PANEL-EXTERIOR |
| Ⓜ | 3'-0" x 2'-9" x 1 1/8" | SCREEN |
| Ⓝ | 2'-8" x 6'-8" x 1 3/8" | ONE PANEL-EXTERIOR-GLAZED |
| Ⓟ | 2'-6 1/2" x 6'-8" x 1 3/4" | T.E.G. WITH BATTENS |
| Ⓡ | 2'-8" x 4'-7" x 1 1/8" | SCREEN |
| Ⓢ | 2'-4" x 6'-8" x 1 3/8" | FLUSH PANEL-INTERIOR |
| Ⓣ | 2'-8" x 6'-8" x 1 3/8" | " |
| Ⓤ | 3'-0" x 6'-8" x 1 3/8" | " |
| Ⓡ | 2'-2" x 4'-0" x 9/16" | FLYWOOD |


COOPERATIVE EXTENSION WORK IN
AGRICULTURE AND HOME ECONOMICS
STATE OF NORTH DAKOTA
NORTH DAKOTA STATE UNIVERSITY
OF AGRICULTURE AND APPLIED SCIENCE
AND
UNITED STATES DEPARTMENT OF AGRICULTURE COOPERATING

3 BEDROOM FARMHOUSE

U.S.D.A. 58 EX. 7143 SHEET 1 OF 3

FLOOR PLAN-SCHEDULES


REV. 8/29/39 A.A.B.

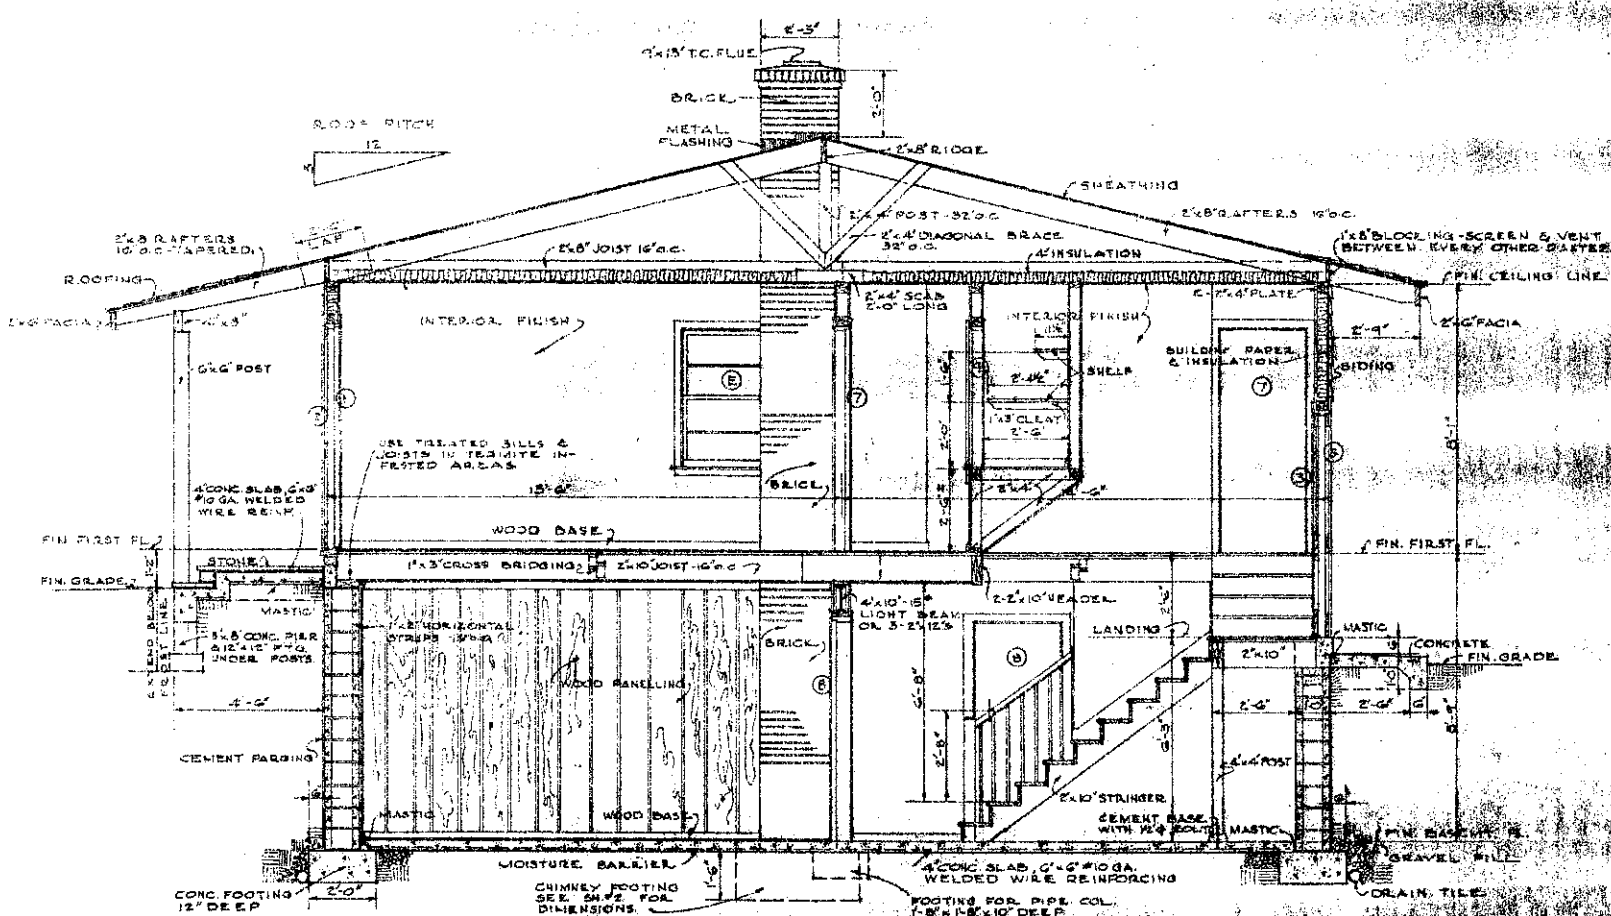


CROSS SECTION 'A-A'
SCALE 3/8"=1'-0"




SECTION B-B THROUGH PANTRY DOOR
SCALE 1/2"=1'-0"

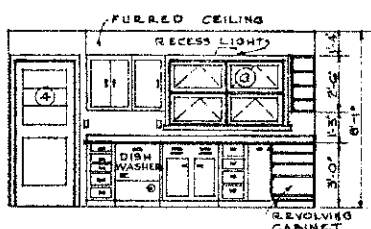

ELEVATION 'A'

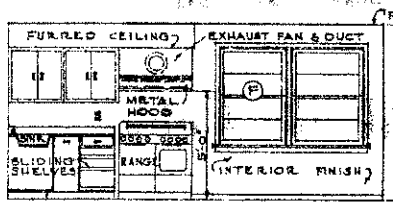

ELEVATION 'B'

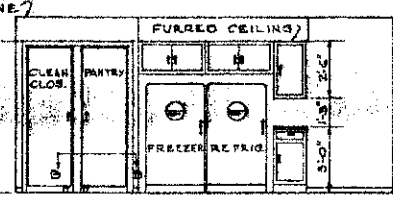

ELEVATION 'C'

KITCHEN ELEVATIONS
SCALE 1/4"=1'-0"

COOPERATIVE EXTENSION WORK IN
AGRICULTURE AND HOME ECONOMICS
STATE OF NORTH DAKOTA
NORTH DAKOTA STATE UNIVERSITY
IN AGRICULTURE AND APPLIED SCIENCE
AND
UNITED STATES DEPARTMENT OF AGRICULTURE COOPERATING
**3 BEDROOM FARMHOUSE
WITH BASEMENT**
USDA 58 | EX. 7143 | SHEET 3 OF 3
SECTION & KITCHEN ELEVATIONS