
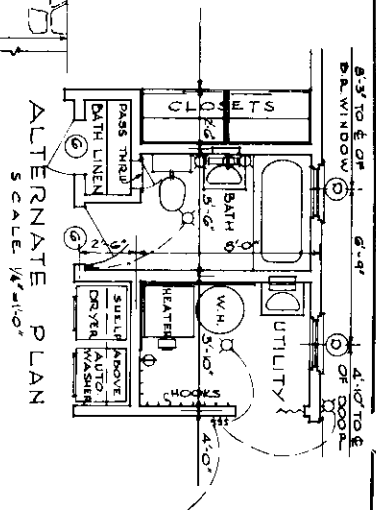


- LEGEND**
- ⊕ CONVENIENCE OUTLET
 - ⊕ RANGE OUTLET
 - ⊕ WEATER PROOF CONVENIENCE OUTLET
 - ⊕ WALL SWITCH
 - ⊕ 3WAY SWITCH
 - ▨ FRAME
 - ▨ BRICK
 - ▨ CEILING LIGHT
 - ▨ WALL BRACKET
 - ▨ DROP CORP

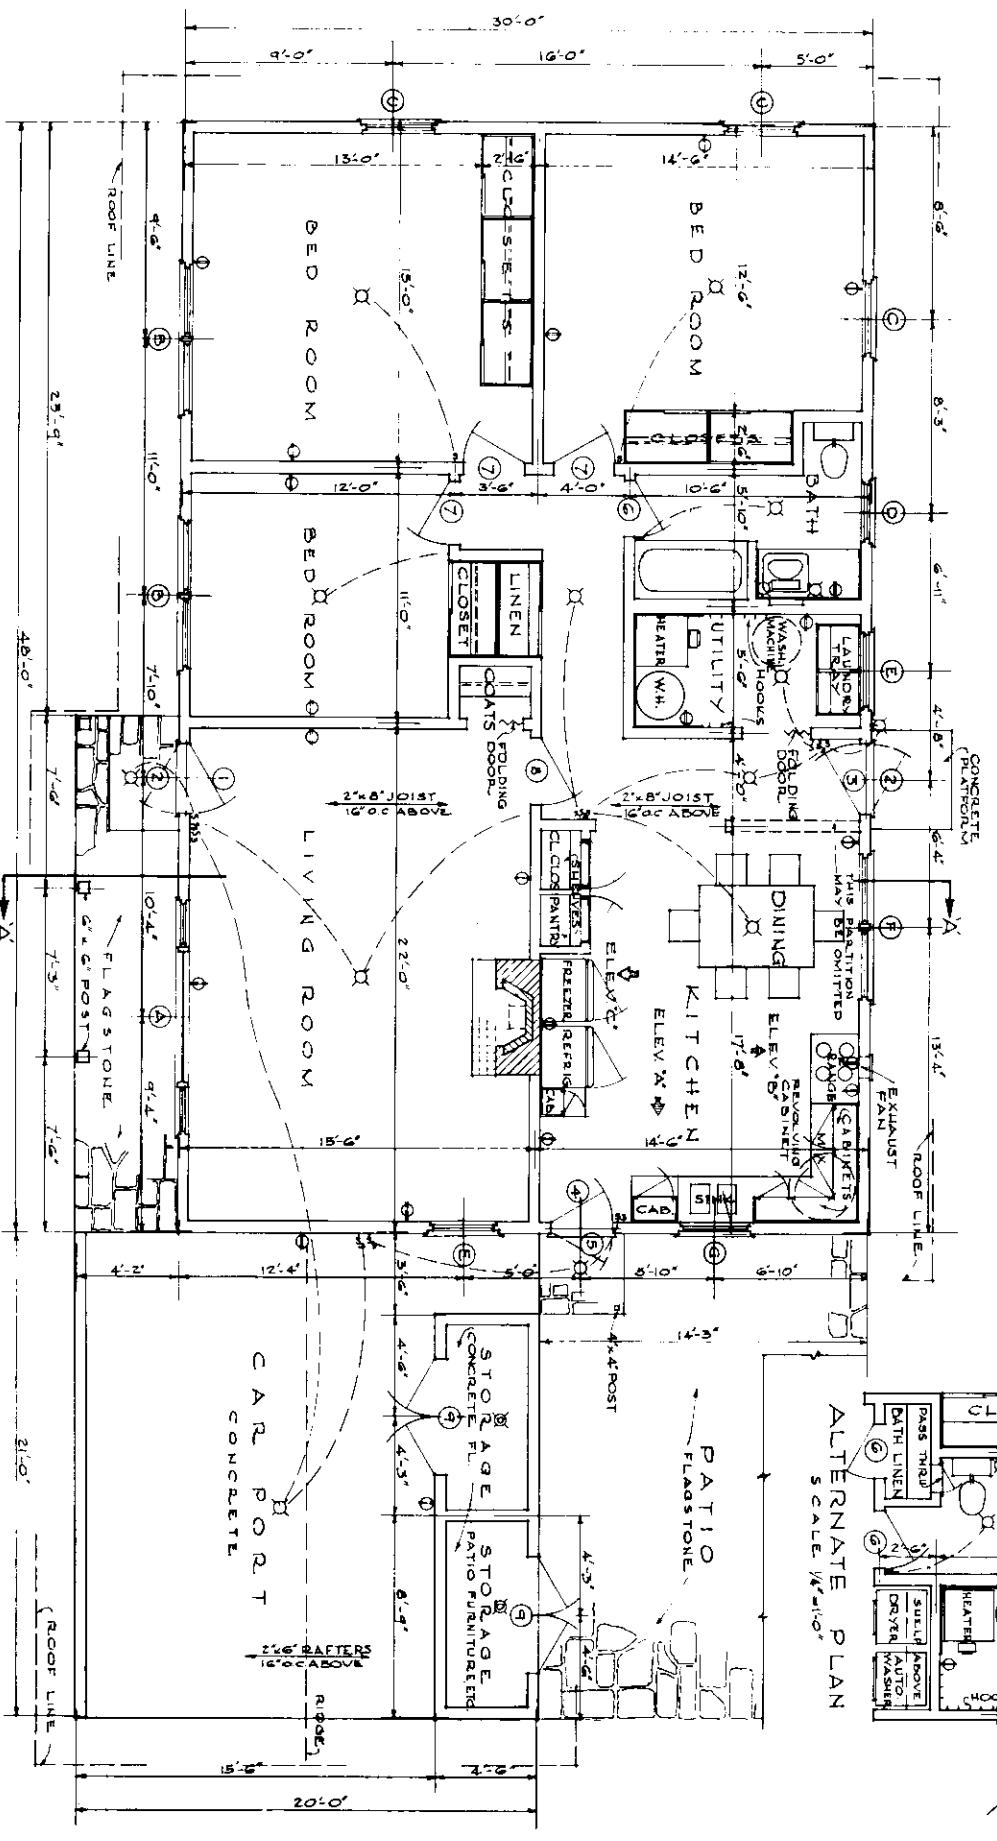

FLOOR PLAN
SCALE 1/4" = 1'-0"

WINDOW SCHEDULE

MARK	SIZE	DESCRIPTION	NO. REQ.
Ⓐ	2'-0" x 4'-0"	DOUBLE-HUNG	1
Ⓑ	5'-8" x 4'-0"	FIXED	1
Ⓒ	6'-7" x 7'-4"	AWNING	1
Ⓓ	3'-4" x 4'-0"	DOUBLE-HUNG	2
Ⓔ	2'-8" x 3'-2"	"	1
Ⓕ	2'-4" x 4'-0"	"	1
Ⓖ	3'-1" x 3'-2"	AWNING	1


ALL SASH WOOD
ALL OPERATING SASH SCREENED

DOOR SCHEDULE


MARK	SIZE	DESCRIPTION
Ⓚ	3'-0" x 6'-0" x 1 3/4"	FLUSH PANEL-EXTERIOR
Ⓛ	3'-0" x 6'-0" x 1 3/8"	SCREEN
Ⓜ	3'-0" x 6'-0" x 1 3/8"	FLUSH PANEL-EXTERIOR
Ⓝ	2'-8" x 6'-0" x 1 3/8"	FLUSH PANEL-EXTERIOR-GLAZED
Ⓟ	2'-8" x 6'-0" x 1 3/8"	SCREEN
Ⓠ	2'-4" x 6'-0" x 1 3/8"	FLUSH PANEL-INTERIOR
Ⓡ	2'-8" x 6'-0" x 1 3/8"	"
Ⓢ	2'-2'-0" x 6'-0" x 1 3/8"	T.G.G WITH BATTENS

COOPERATIVE EXTENSION WORK IN
AGRICULTURE AND HOME ECONOMICS
 FLORIDA AGRICULTURAL
 UNIVERSITY
 UNIVERSITY OF FLORIDA COLLEGE OF AGRICULTURE
 AND MECHANICAL ARTS
 GAINESVILLE, FLORIDA

5 BEDROOM FARMHOUSE
 USDA 56 EX. 7145 SHEET 1 OF 3
 FLOOR PLAN-SCHEDULES

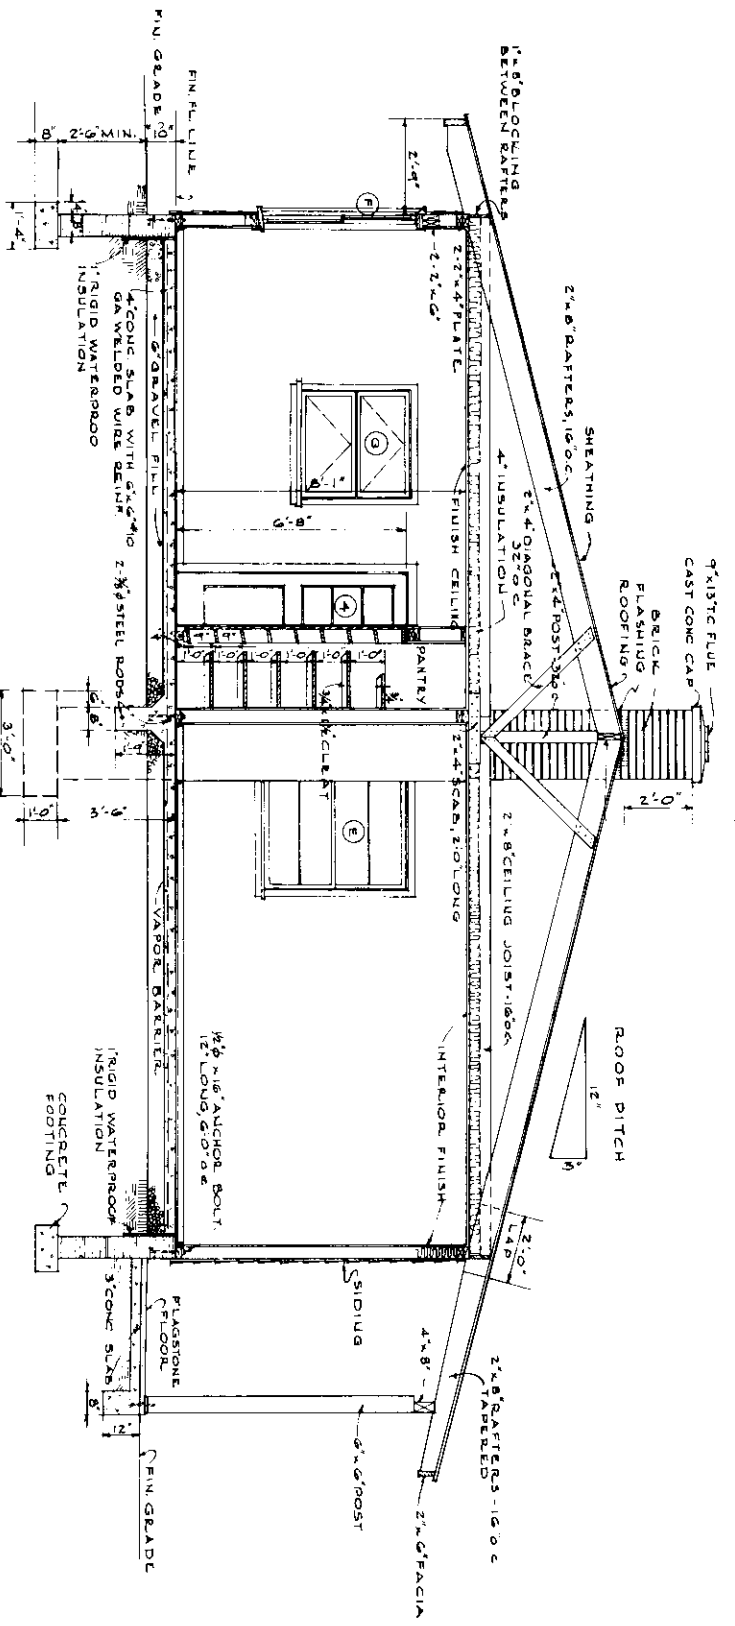


CROSS SECTION A-A
SCALE 3/8"=1'-0"

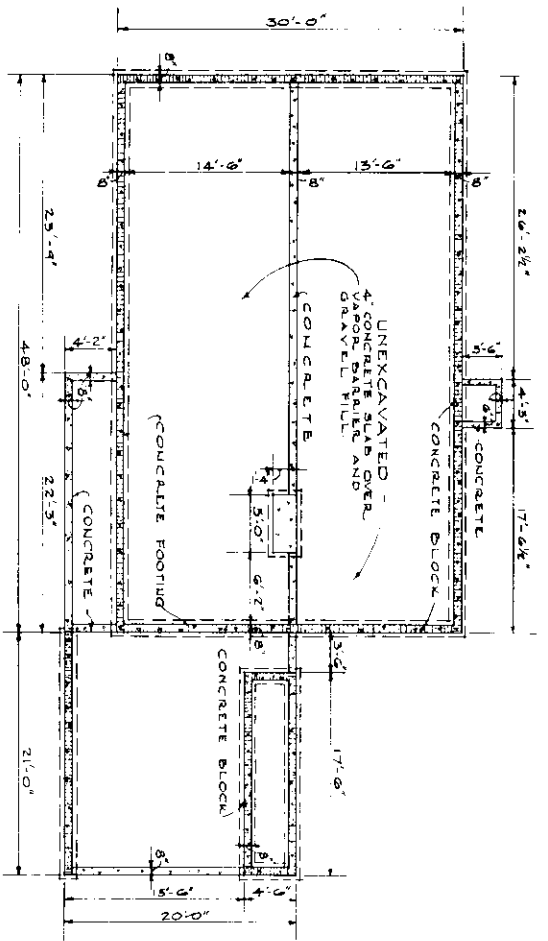


FOUNDATION PLAN
SCALE 1/8"=1'-0"

COOPERATIVE EXTENSION WORK IN
 AGRICULTURE AND HOME ECONOMICS
 FLORIDA AGRICULTURAL
 EXPERIMENT STATION
 UNIVERSITY OF FLORIDA, GAINESVILLE, FLORIDA
 UNITED STATES DEPARTMENT OF AGRICULTURE
 AND
 COOPERATIVE EXTENSION SERVICE
 3 BEDROOM FARMHOUSE
 USDA 56 EX 7145 SHEET 2 OF 3
 SECTION - FOUNDATION PLAN

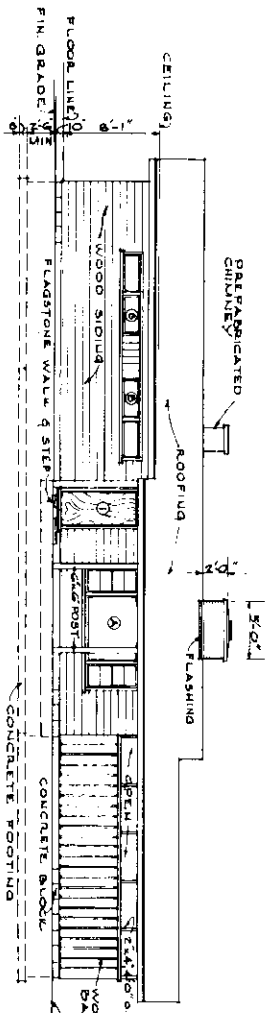


FRONT ELEVATION

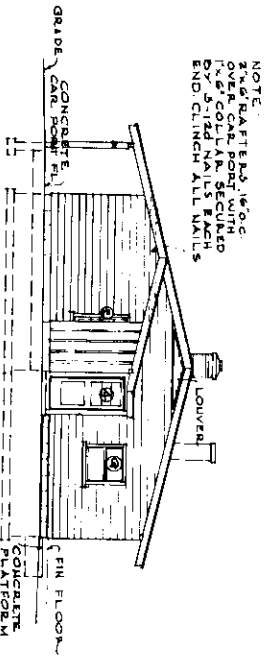


END ELEVATION


NOTE:
 1. ALL STEEL ROOFING OVER
 2. ALL STEEL ROOFING OVER
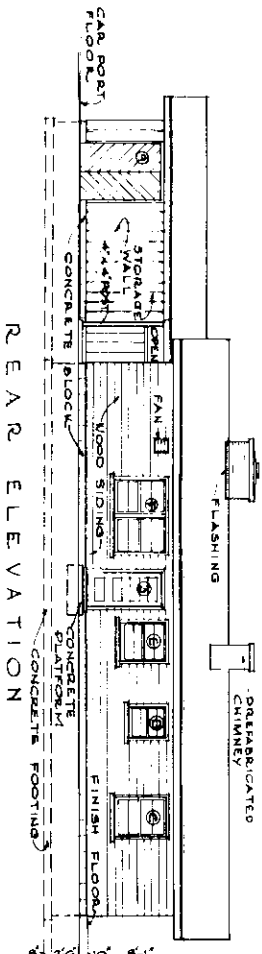


REAR ELEVATION

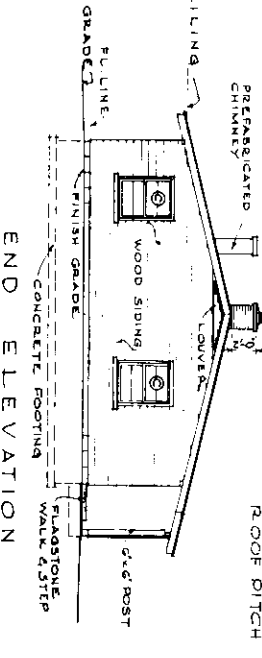


END ELEVATION

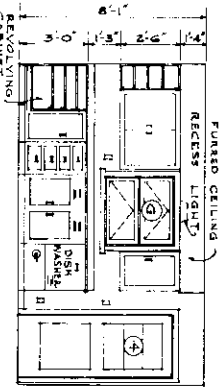

ELEVATION 'A'

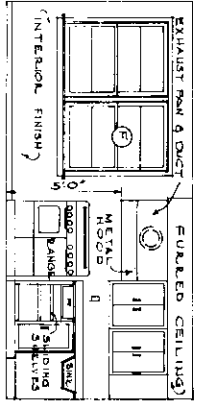


ELEVATION 'B'

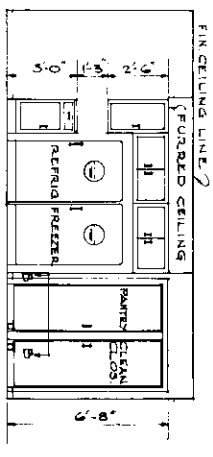

ELEVATION 'C'

KITCHEN ELEVATIONS

SCALE 1/4"=1'-0"

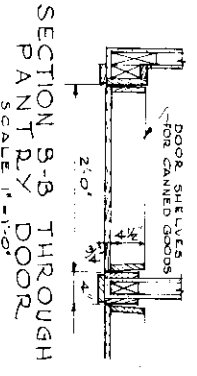

SECTION 9-8 THROUGH PANTRY DOOR SCALE 1/4"=1'-0"

COOPERATIVE EXTENSION WORK IN
 AGRICULTURE AND HOME ECONOMICS
 FLORIDA AGRICULTURAL
 EXTENSION SERVICE
 UNIVERSITY OF FLORIDA COLLEGE OF AGRICULTURE
 AND MECHANICAL ENGINEERING
 GAINESVILLE, FLORIDA

3 BEDROOM FARMHOUSE
 USD A 58 EX. 7145 SHEET 3 OF 3
 ELEVATIONS-KITCHEN DETAILS