


DIMENSIONS TO OUTSIDE FACE OF 2x6 STUDS AND FACE OF FOUNDATION WALL BELOW.

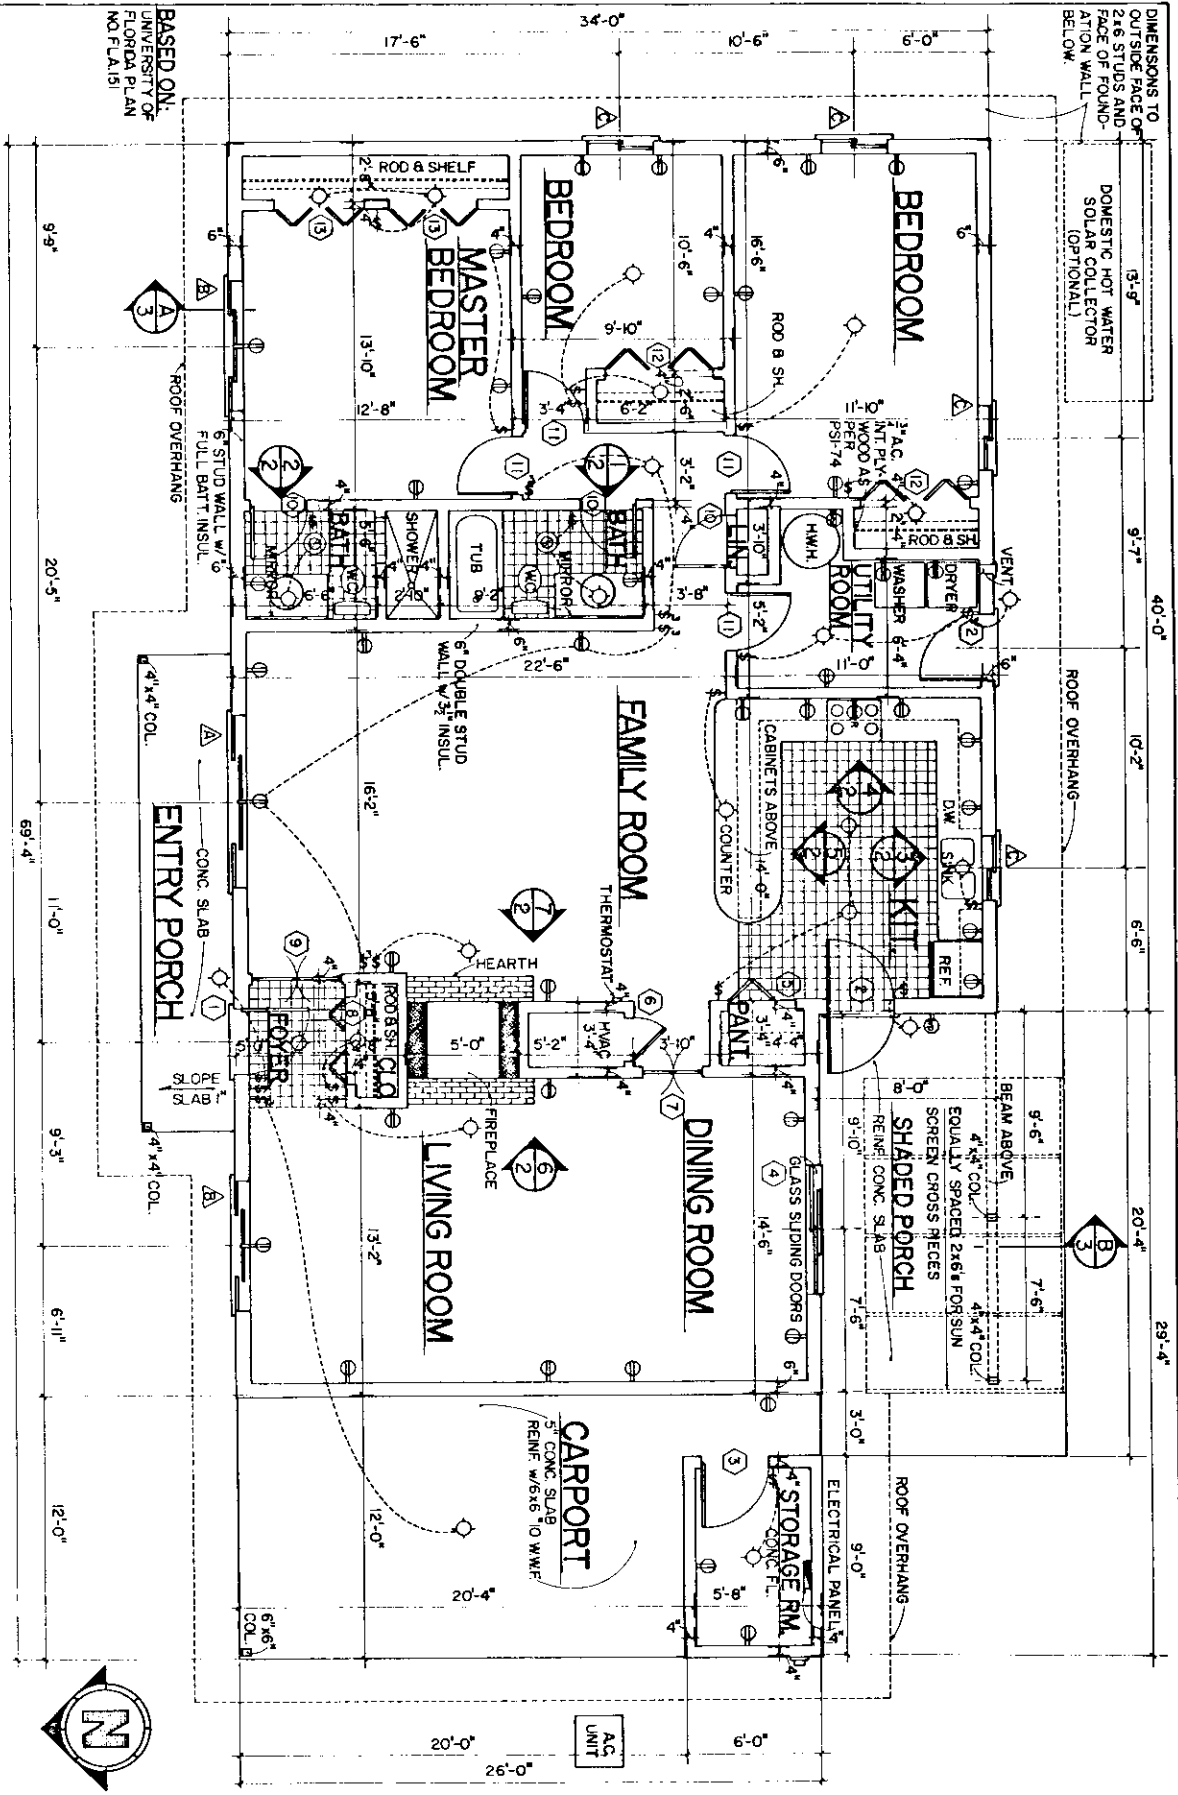

FLOOR PLAN

SCALE:



GENERAL NOTES:

- 1 UNLESS OTHERWISE NOTED ALL INTERIOR WALLS TO BE 4" STUD WALLS.
- 2 ALL EXTERIOR WALLS TO BE 6" STUD WALL w/FULL BATT INSULATION.
- 3 PAINTRY TO HAVE 2" MIN. WIDE SHELVES 2" OC VERT.
- 4 MEN CLOS. TO HAVE 2" MIN. WIDE SHELVES 2" OC VERT.

BASED ON:
UNIVERSITY OF
FLORIDA PLAN
NO. FLA.151

NO.	HEIGHT	WIDTH	HTK	REMARKS	REQ.
1	6'-8"	3'-0"	1"	SOLID CORE	2
2	6'-8"	3'-0"	1"	SOLID CORE w/ST DR	1
3	6'-8"	3'-0"	1"	SOLID CORE	1
4	6'-8"	6'-0"	1"	ALUM SLIDING GLASS	1
5	6'-8"	3'-0"	1"	ALUM SLIDING BIFOLD	1
6	6'-8"	2'-0"	1"	LOVERED	1
7	6'-8"	2'-1-8"	1"	SWINGING w/LOVERS	1
8	6'-8"	4'-0"	1"	BIFOLD w/LOVERS	1


NO.	HEIGHT	WIDTH	HTK	REMARKS	REQ.
9	6'-8"	2'-2-0"	1"	SWINGING w/LOVERS	1
10	6'-8"	2'-6"	1"	HOLLOW CORE	3
11	6'-8"	2'-8"	1"	HOLLOW CORE	4
12	6'-8"	3'-0"	1"	LOVERED BIFOLD	2
13	6'-8"	4'-0"	1"	LOVERED BIFOLD	2
A	5'-0"	4'-0"	1"	ALUM. HOR. SLIDE	2
B	5'-0"	3'-0"	1"	ALUM. HOR. SLIDE	2
C	3'-0"	3'-0"	1"	ALUM. HOR. SLIDE	4

COOPERATIVE EXTENSION WORK IN
AGRICULTURE AND HOME ECONOMICS

UNITED STATES DEPARTMENT OF AGRICULTURE COOPERATING
UNIVERSITY OF FLORIDA

3 BR-2 BATH FRAME CONSTRUCTION
ENERGY CONSERVING HOME

FLA. '78 7218 SHEET 1 OF 4

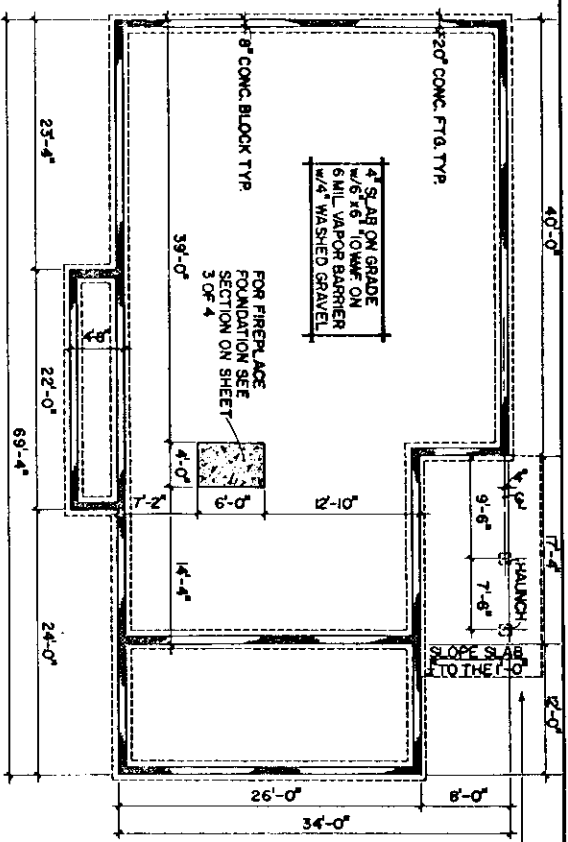


FOUNDATION PLAN

SCALE 1/4" = 1'-0"

NOTE: FOR HALLWAY SEE DETAIL 3

BATH & KITCHEN ELEVATIONS

SCALE 1/4" = 1'-0"

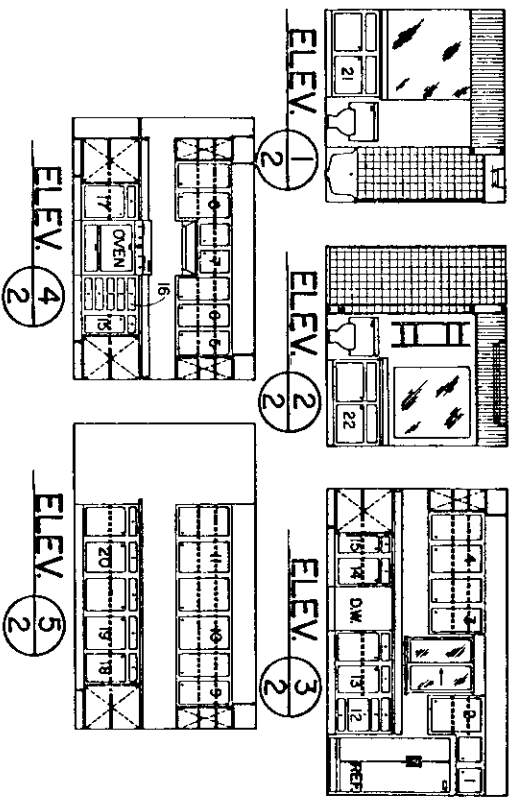


KITCHEN MILLWORK SCHEDULE

MARK	DESCRIPTION
1	33" WIDE 41 1/2" HIGH WALL CABINET w/ 2 DOORS
2	24" WIDE 130" HIGH WALL CABINET w/ 1 DOOR & ADJUSTABLE SHELVES
3	33" WIDE 130" HIGH WALL CABINET w/ 2 DOORS & ADJUSTABLE SHELVES
4	36" WIDE 130" HIGH WALL CABINET w/ 2 DOORS & ADJUSTABLE SHELVES
5	30" WIDE 130" HIGH BLIND CORNER RIGHT WALL CABINET w/ 1 DOOR & ADJUSTABLE SHELVES
6	30" WIDE 130" HIGH WALL CABINET w/ 2 DOORS & ADJUSTABLE SHELVES
7	30" WIDE 130" HIGH WALL CABINET w/ 2 DOORS & ADJUSTABLE SHELVES
8	33" WIDE 130" HIGH WALL CABINET w/ 2 DOORS & ADJUSTABLE SHELVES
9	42" WIDE 130" HIGH BLIND CORNER RIGHT WALL CABINET w/ 2 DOORS & ADJUSTABLE SHELVES
10	42" WIDE 130" HIGH WALL CABINET w/ 2 DOORS & ADJUSTABLE SHELVES
11	39" WIDE 130" HIGH WALL CABINET w/ 2 DOORS & ADJUSTABLE SHELVES
12	21" WIDE BASE CABINET w/ BREAD BOX & CUTLERY TRAY (4 DRAWERS)
13	36" WIDE SINK BASE CABINET w/ 2 DOORS & SHELF
14	18" WIDE BASE CABINET w/ 1 DOOR & DRAWER w/ SHELF
15	36" FLOATING BASE CABINET (LAZY SUSAN)
16	21" DRAWER BASE w/ 5 DRAWERS
17	45" BLIND LEFT BASE CABINET w/ 1 DOOR & 1 DRAWER
18	42" WIDE BASE CABINET w/ 1 DOOR & 1 DRAWER
19	42" WIDE BASE CABINET w/ 1 DOOR & 1 DRAWER
20	39" WIDE BASE CABINET w/ 1 DOOR & 1 DRAWER


BATH MILLWORK SCHEDULE

MARK	DESCRIPTION
21	48" WIDE x 21" DEEP x 29 1/2" HIGH VANITY BASE CABINET w/ 2 DOORS, FINISHED RIGHT
22	48" WIDE x 21" DEEP x 29 1/2" HIGH VANITY BASE CABINET w/ 2 DOORS, FINISHED LEFT

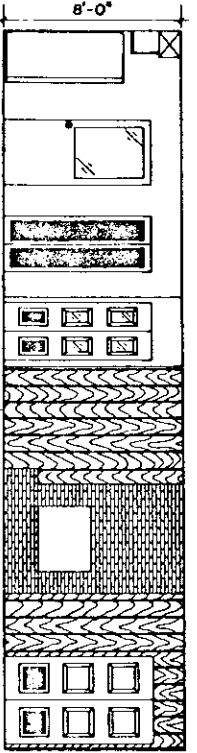

ELEVATION 7

SCALE 1/4" = 1'-0"

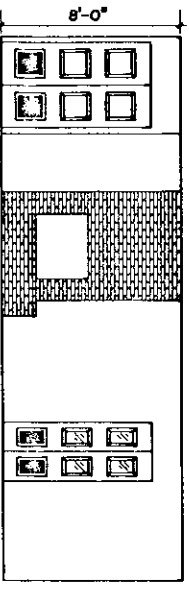


ELEVATION 6


COOPERATIVE EXTENSION WORK IN
AGRICULTURE AND HOME ECONOMICS

UNITED STATES DEPARTMENT OF AGRICULTURE COOPERATING
AND
3 BR-2 BATH FRAME CONSTRUCTION
ENERGY CONSCIOUS HOME


FLA. 78 7218 SHEET 2 OF 4

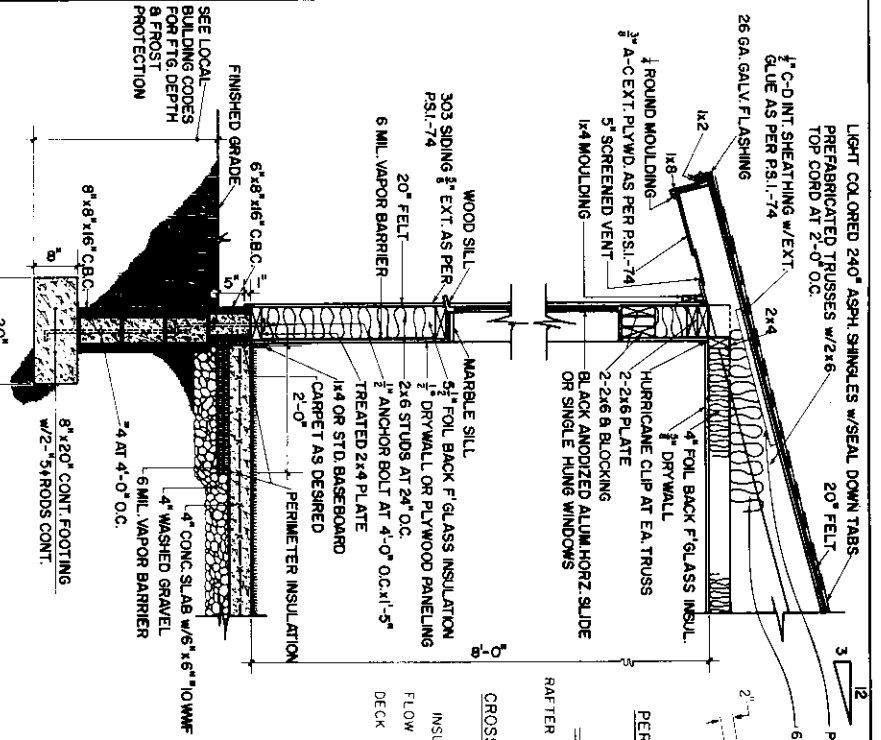


SECTION A TYPICAL WALL SECTION
SCALE: 1/2" = 1'-0"

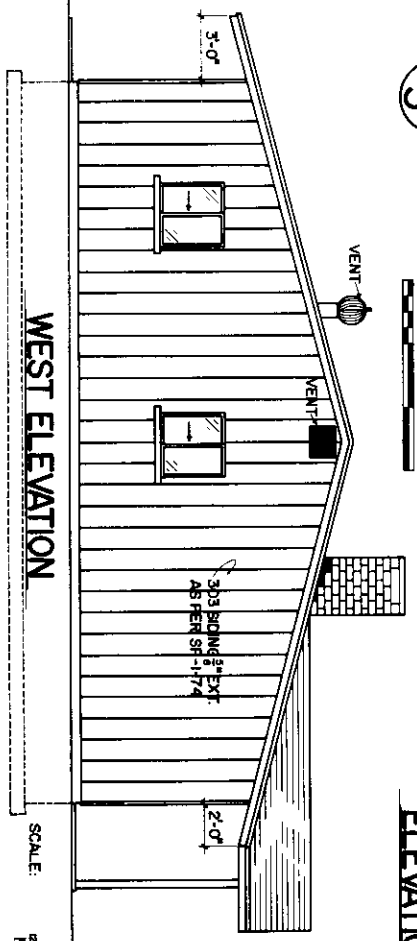


WEST ELEVATION
SCALE: 1/2" = 1'-0"

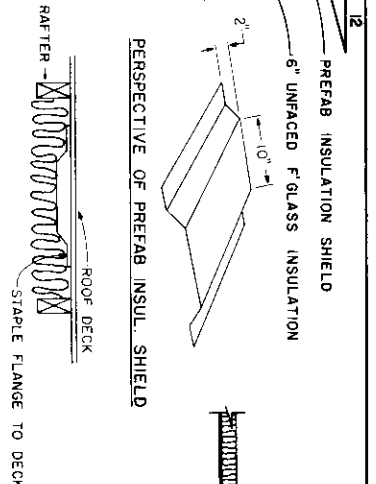

INSULATION SHIELD VENT PERMITS AIR FLOW BETWEEN INSULATION AND ROOF DECK NEAR EAVE
GROSS SECTION OF PREFAB INSUL. SHIELD
RAFTER - STAPLE FLANGE TO DECK

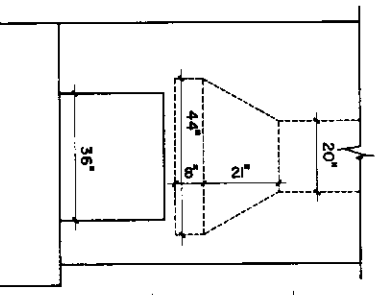


ELEVATION

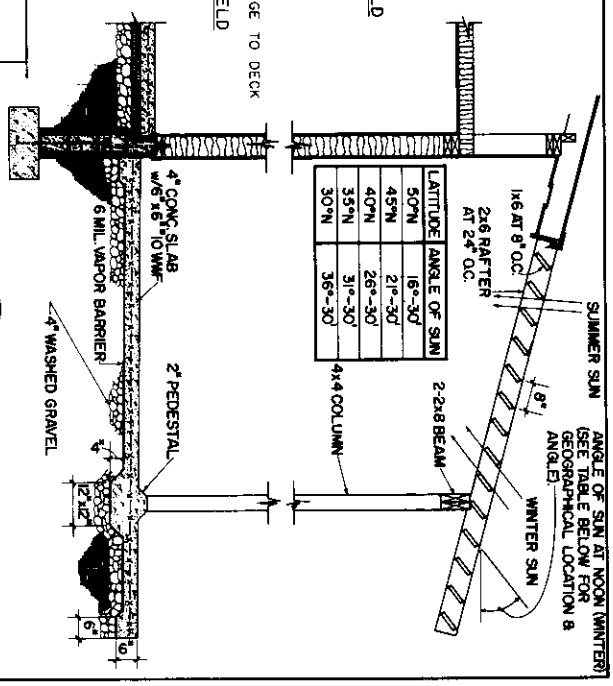


SECTION B PORCH SHADE
SCALE: 1/2" = 1'-0"

LATITUDE	ANGLE OF SUN
50°N	16°-30'
45°N	21°-30'
40°N	26°-30'
35°N	31°-30'
30°N	36°-30'

SUMMER SUN ANGLE OF SUN AT NOON (WINTER)
SEE TABLE BELOW FOR GEOGRAPHICAL LOCATION & ANGLE
WINTER SUN



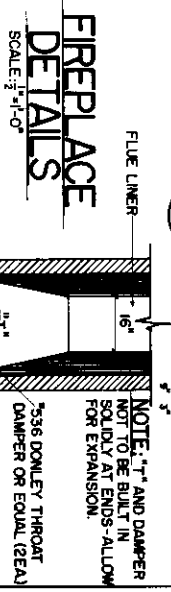


FIREPLACE DETAILS
SCALE: 1/2" = 1'-0"

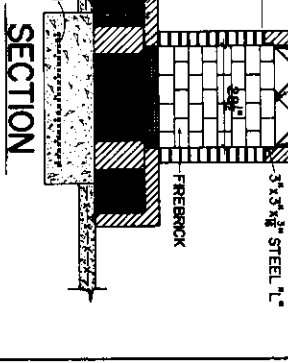

SECTION

COOPERATIVE EXTENSION WORK IN AGRICULTURE AND HOME ECONOMICS
UNITED STATES DEPARTMENT OF AGRICULTURE COOPERATING AND
3BR-2 BATH FRAME CONSTRUCTION
ENERGY CONSCIOUS HOME
FLA 7B 7218 SHEET 3 OF 4
REVISED 1/12/83

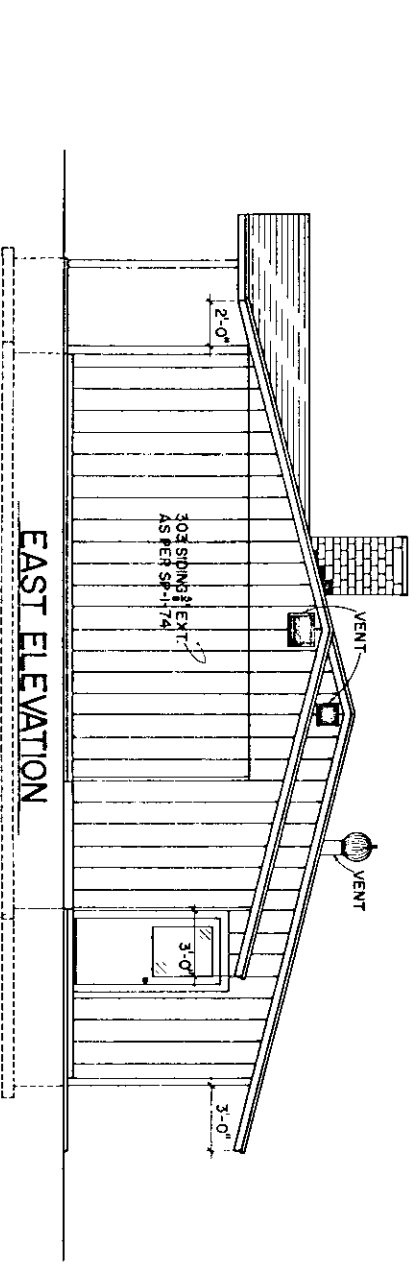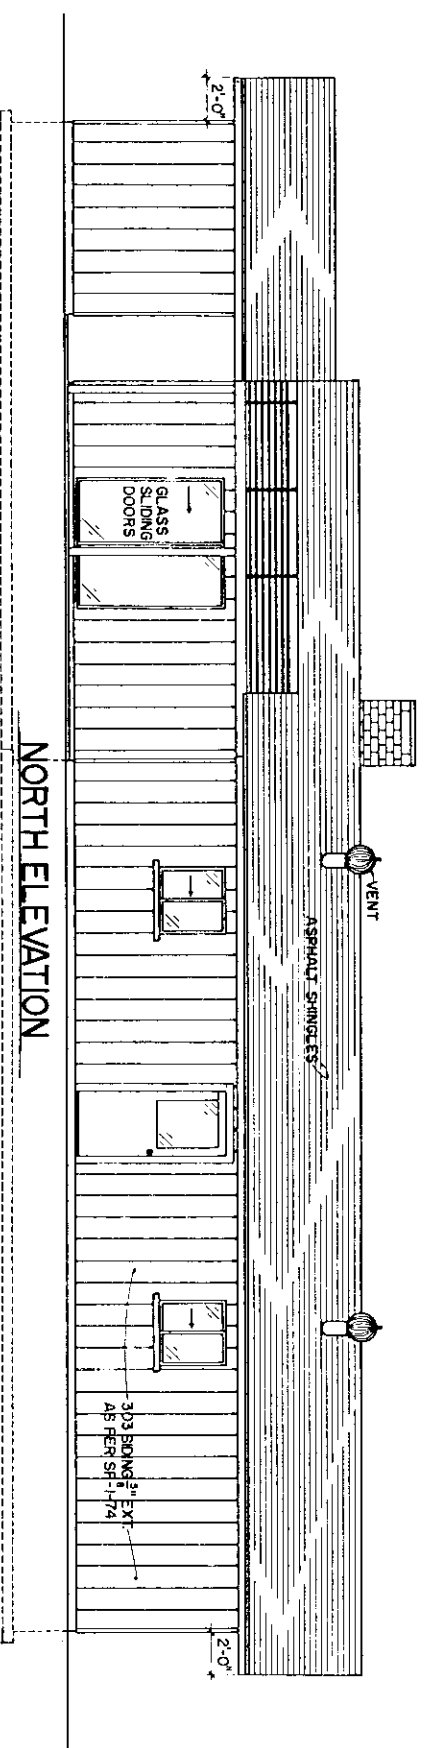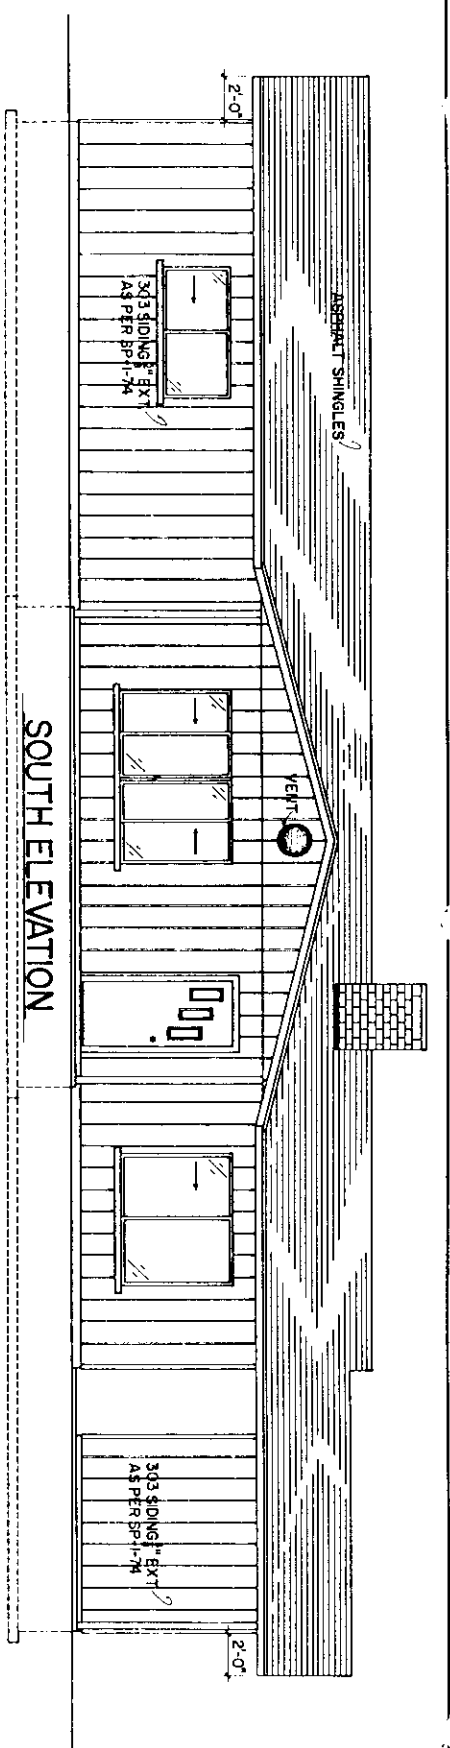

SCALE: UNLESS OTHERWISE NOTED

COOPERATIVE EXTENSION WORK IN
AGRICULTURE AND HOME ECONOMICS

UNITED STATES DEPARTMENT OF AGRICULTURE
AND AGRICULTURE COOPERATING

3 BR.-2 BATH FRAME CONSTRUCTION
ENERGY CONSCIOUS HOME

FLA 78 7 218 SHEET 4 OF 4