

FLOOR PLAN
1376 sq ft OF HEATED AREA

D O O R S C H E D U L E			
MARK	SIZE	TYPE	NO. REQ'D
1	3'-0" x 6'-8"	SOLID WOOD - EXTERIOR	5
2	2'-6" x 6'-8"	HOLLOW WOOD	8
3	1'-6" x 6'-8"	WOOD BLINDS - PANELS	3
4	1'-3" x 6'-8"	"	6
5	9" x 6'-8"	"	2
6	3'-0" x 8'-8"	SCREEN AND/OR STORM	1
7	3'-0" x 8'-8"	SLIDING DOOR	1
8	2'-6" x 6'-8"	POCKET DOOR	1

W I N D O W S C H E D U L E			
MARK	SIZE	TYPE	NO. REQ'D
A	3'-0" x 6'-0"	SAVING MULTIPLEX	9
B	3'-6" x 4'-0"	DOUBLE HUNG	11
C	2'-6" x 3'-5"	"	3


NOTE: USE INSULATED GLASS FOR ALL WINDOWS.

COOPERATIVE EXTENSION SERVICE
AGRICULTURE AND HOME ECONOMICS


UNITED STATES DEPARTMENT OF AGRICULTURE COOPERATING

3 BEDROOM FARMHOUSE



USDA '85 7260 SHEET 1 OF 3

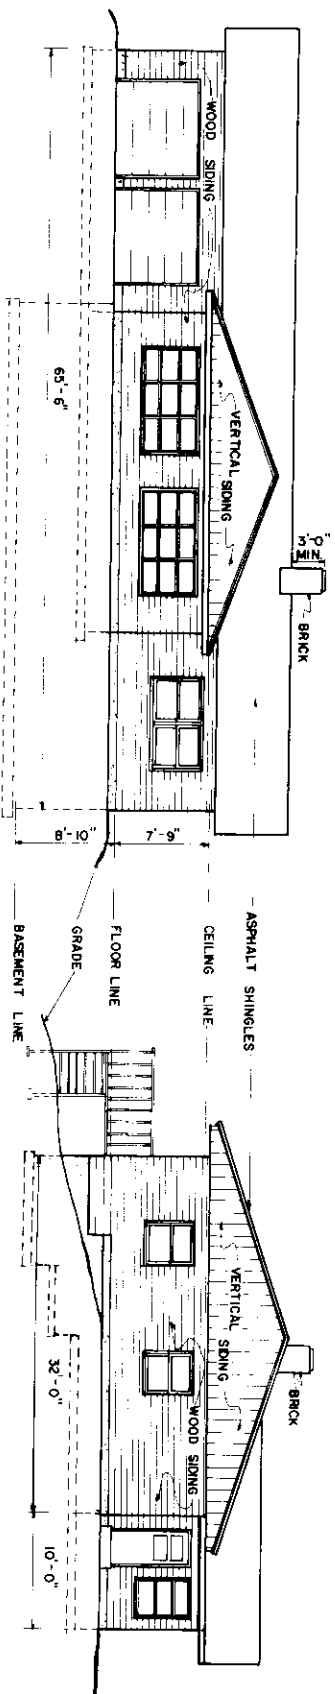


FRONT ELEVATION

 

LEFT SIDE ELEVATION

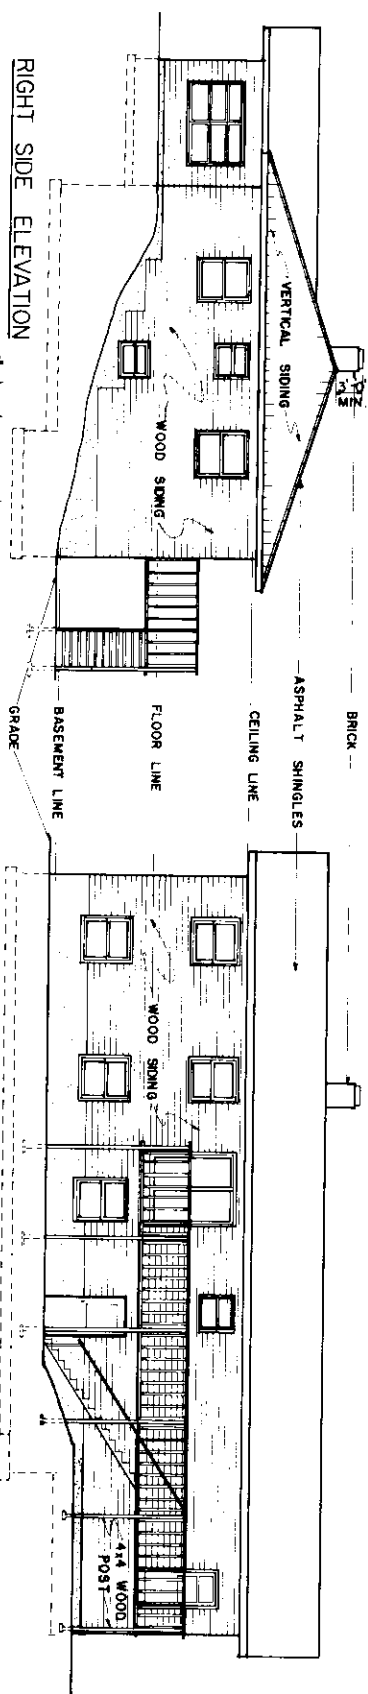 


RIGHT SIDE ELEVATION

 

BACK ELEVATION



SCALE 1/8" = 1'-0"

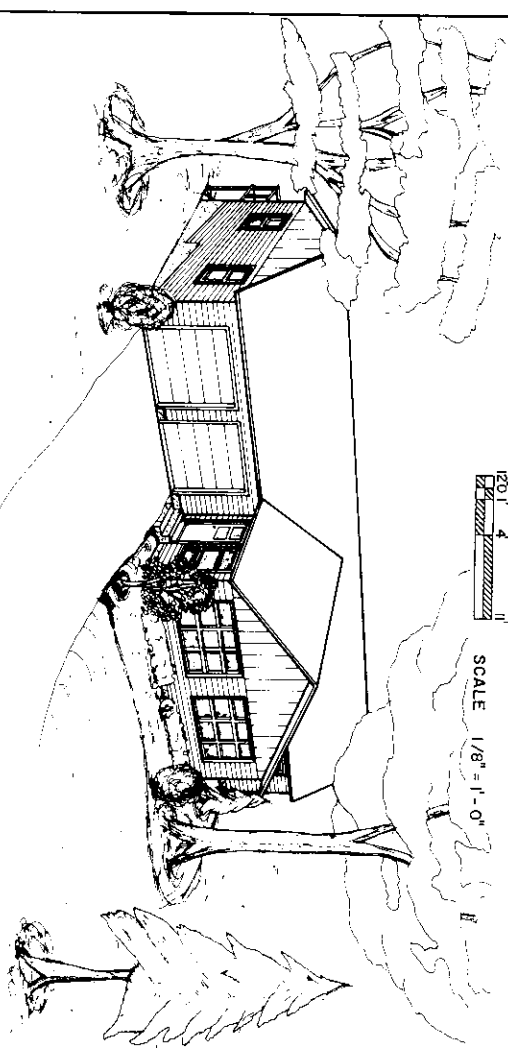

PERSPECTIVE VIEW
(NOT TO SCALE)

COOPERATIVE EXTENSION SERVICE
AGRICULTURE AND HOME ECONOMICS

3 BEDROOM FARMHOUSE

USDA 85 7260 SHEET 2 OF 3

