



LEG A = 3000 BU./HR. BUCKET ELEV.
HT. 100 FT. (MAIN LEG.)

LEG B = 1000 BU./HR. BUCKET ELEV.
HT. 100 FT. (CLEAN GRAIN LEG.)


LEG C = 500 BU./HR. BUCKET ELEV.
HT. 34 FT. (CLEAN GRAIN)

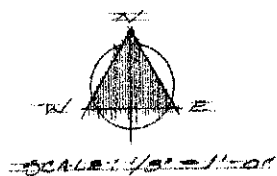

MAIN FLOOR PLAN




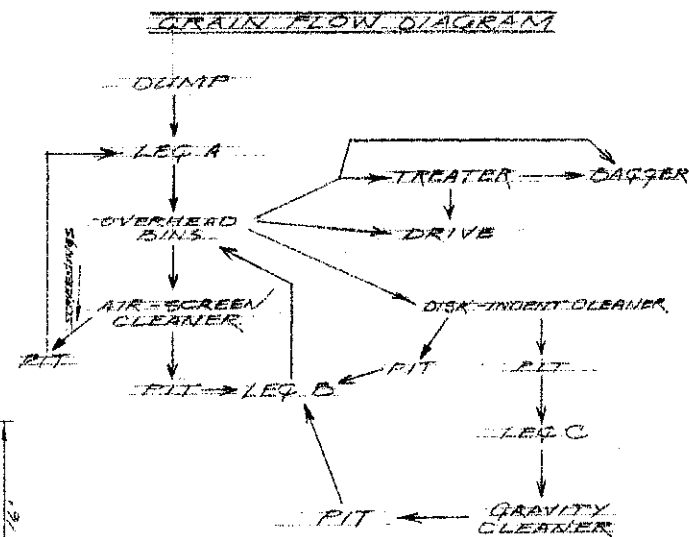


SEED CLEANING PLANT			
PREPARED FOR RAY KINDWORTH	SCALE 1/8" = 1'	DRAWN BY R. Colwell	
PREPARED BY NDSU EXTENSION AGR. ENGR. DEPT.	DATE Oct '74	APPROVED BY NO. 732-2-18	DRAWING NUMBER SHT. 1 OF 2

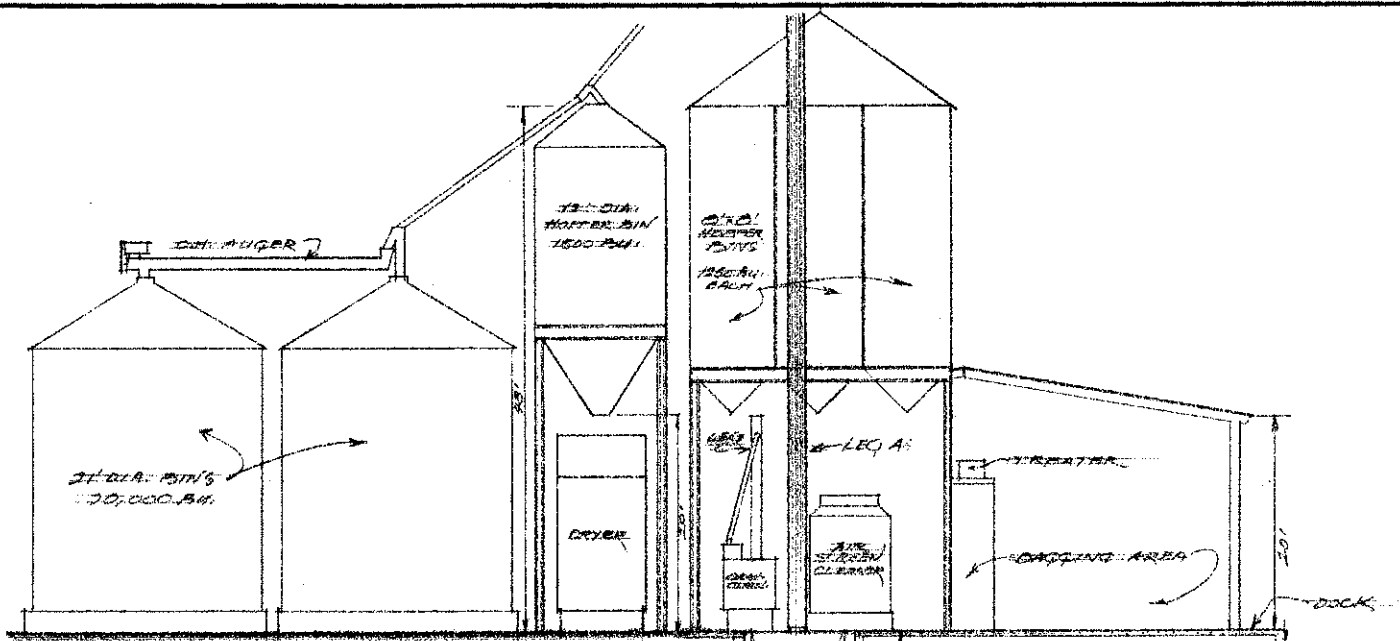


TYPICAL VIEW

LOCATION OF CLEANING EQUIP. UNDER HOPPER BINS

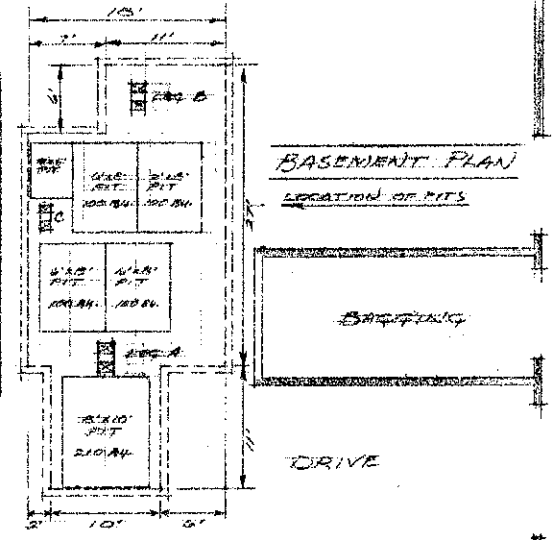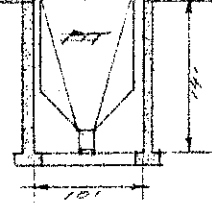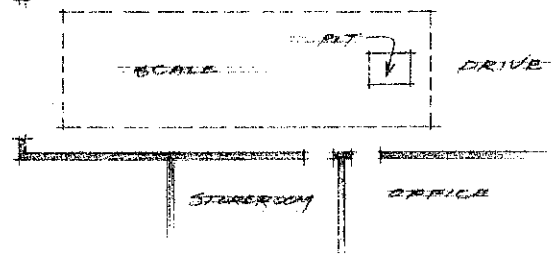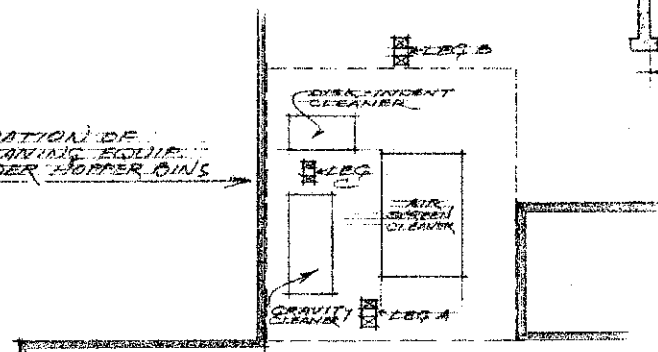

BASEMENT PLAN

LOCATION OF PITS

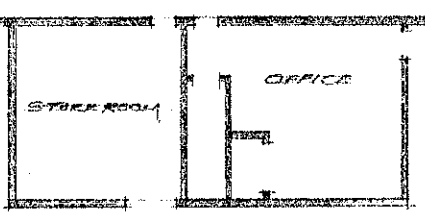

SEED CLEANING PLANT			
PREPARED FOR RAY & LINDWORTH	SCALE	DRAWN BY H. GOSWAMI	
PREPARED BY INDUSTRIAL EXTENSION AND ENGR. DEPT.		REVIEWED	
DATE Oct 24	APPROVED BY H.D. 732-2-48	DRAWING NUMBER 2547-2	