


FRONT VIEW


REAR VIEW

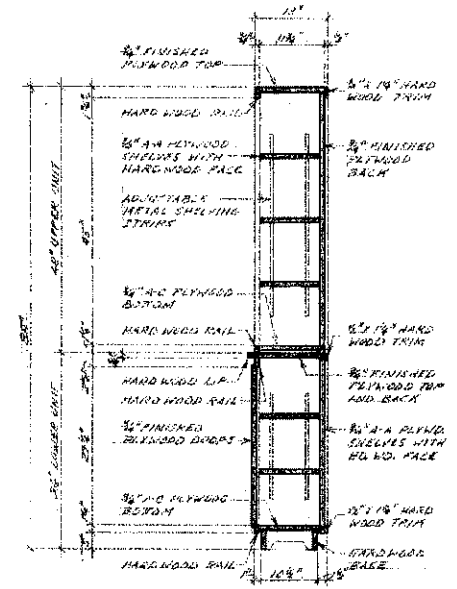

CROSS SECTION


OFFICE PARTITION CABINET DETAILS

SCALE 3/4" = 1'-0"

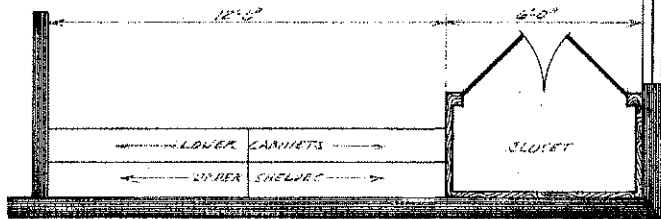


FLOOR PLAN

SCALE 3/4" = 1'-0"

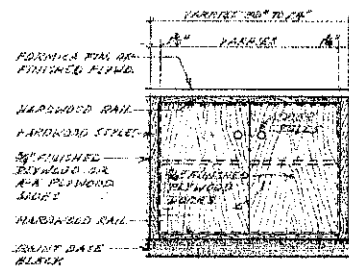

FRONT VIEW

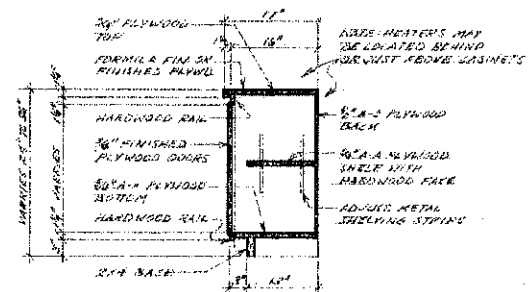


CROSS SECTION

OPTIONAL CABINETS FOR ALONG HEATED WALLS


SCALE 3/4" = 1'-0"

STORAGE CABINETS		
PREPARED BY: DUSCHLAGER ENGINEERING UNIT	SCALE	DRAWN BY: C. SAUVAGEAU
		REVISED
FOR THE EMMONS COUNTY EXTENSION SERVICE OFFICES.		
DATE 8-18-53	APPROVED BY: NO. 717-2-B	DRAWING NUMBER 1 OF TWO

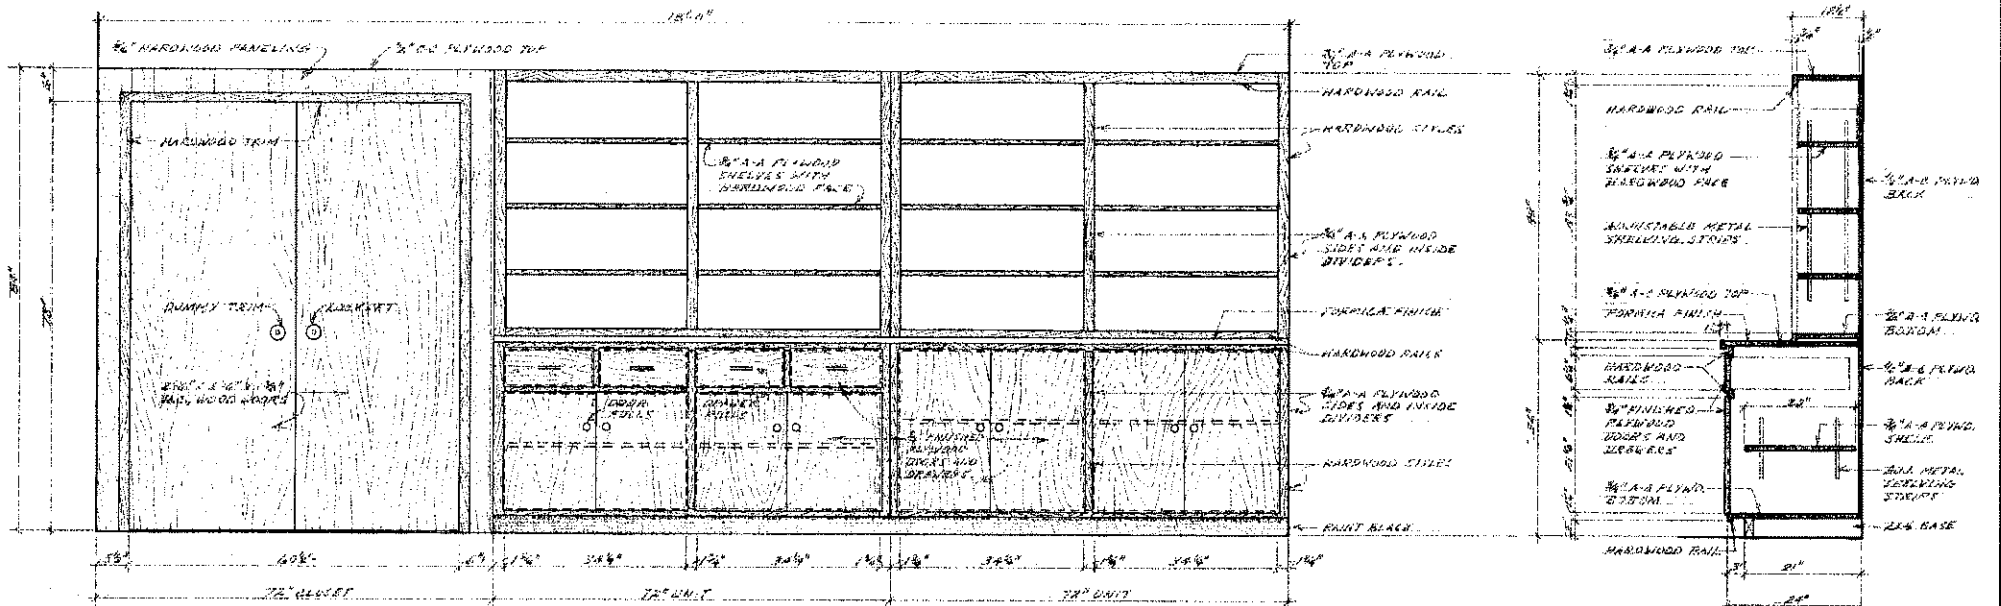


FRONT VIEW

CABINET CROSS SECTION

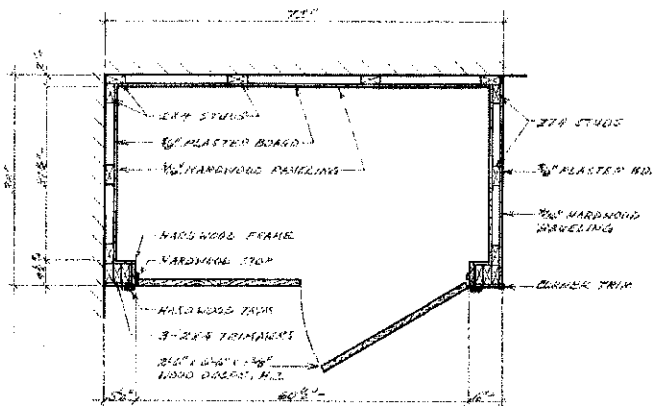

CLOSET PLAN

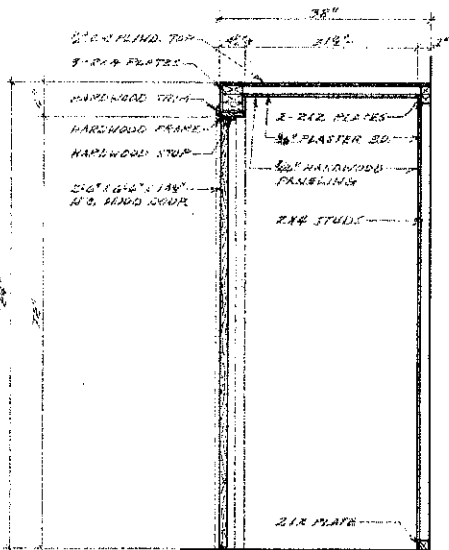

CLOSET CROSS SECTION

DETAILS FOR CLOSET AND CABINETS ALONG SOUTH WALL
SCALE 3/8"=1'-0"

STORAGE CABINETS			
PREPARED BY: ND SU. NCR.C. ENGINEERING DEPT.	SCALE	DRAWN BY: G. SAUNDERS	
		REVISED	
FOR THE EMMONS COUNTY EXTENSION SERVICE OFFICES			
DATE 7-10-03	APPROVED BY ND 717-2-8	DRAWING NUMBER 2 OF TWO	