



FLOOR PLAN

GENERAL PURPOSE BARN POLE OR BALLOON FRAME

NORTH DAKOTA AGRICULTURAL COLLEGE
U.S. DEPARTMENT OF AGRICULTURE COOPERATING
EXTENSION DIVISION
H.L. WALSTER - DIRECTOR
ACTS OF CONGRESS MAY 8 - JUNE 30, 1914

PLAN
NUMBER
WTR-2-1/2

NORTH DAKOTA AGRICULTURAL COLLEGE
DEPARTMENT OF AGRICULTURAL ENGINEERING
DESIGNED BY R.C.M. TRACED BY C.F.K.
SCALE 1/4" = 1'-0" DATE - FEB. 9, 1923

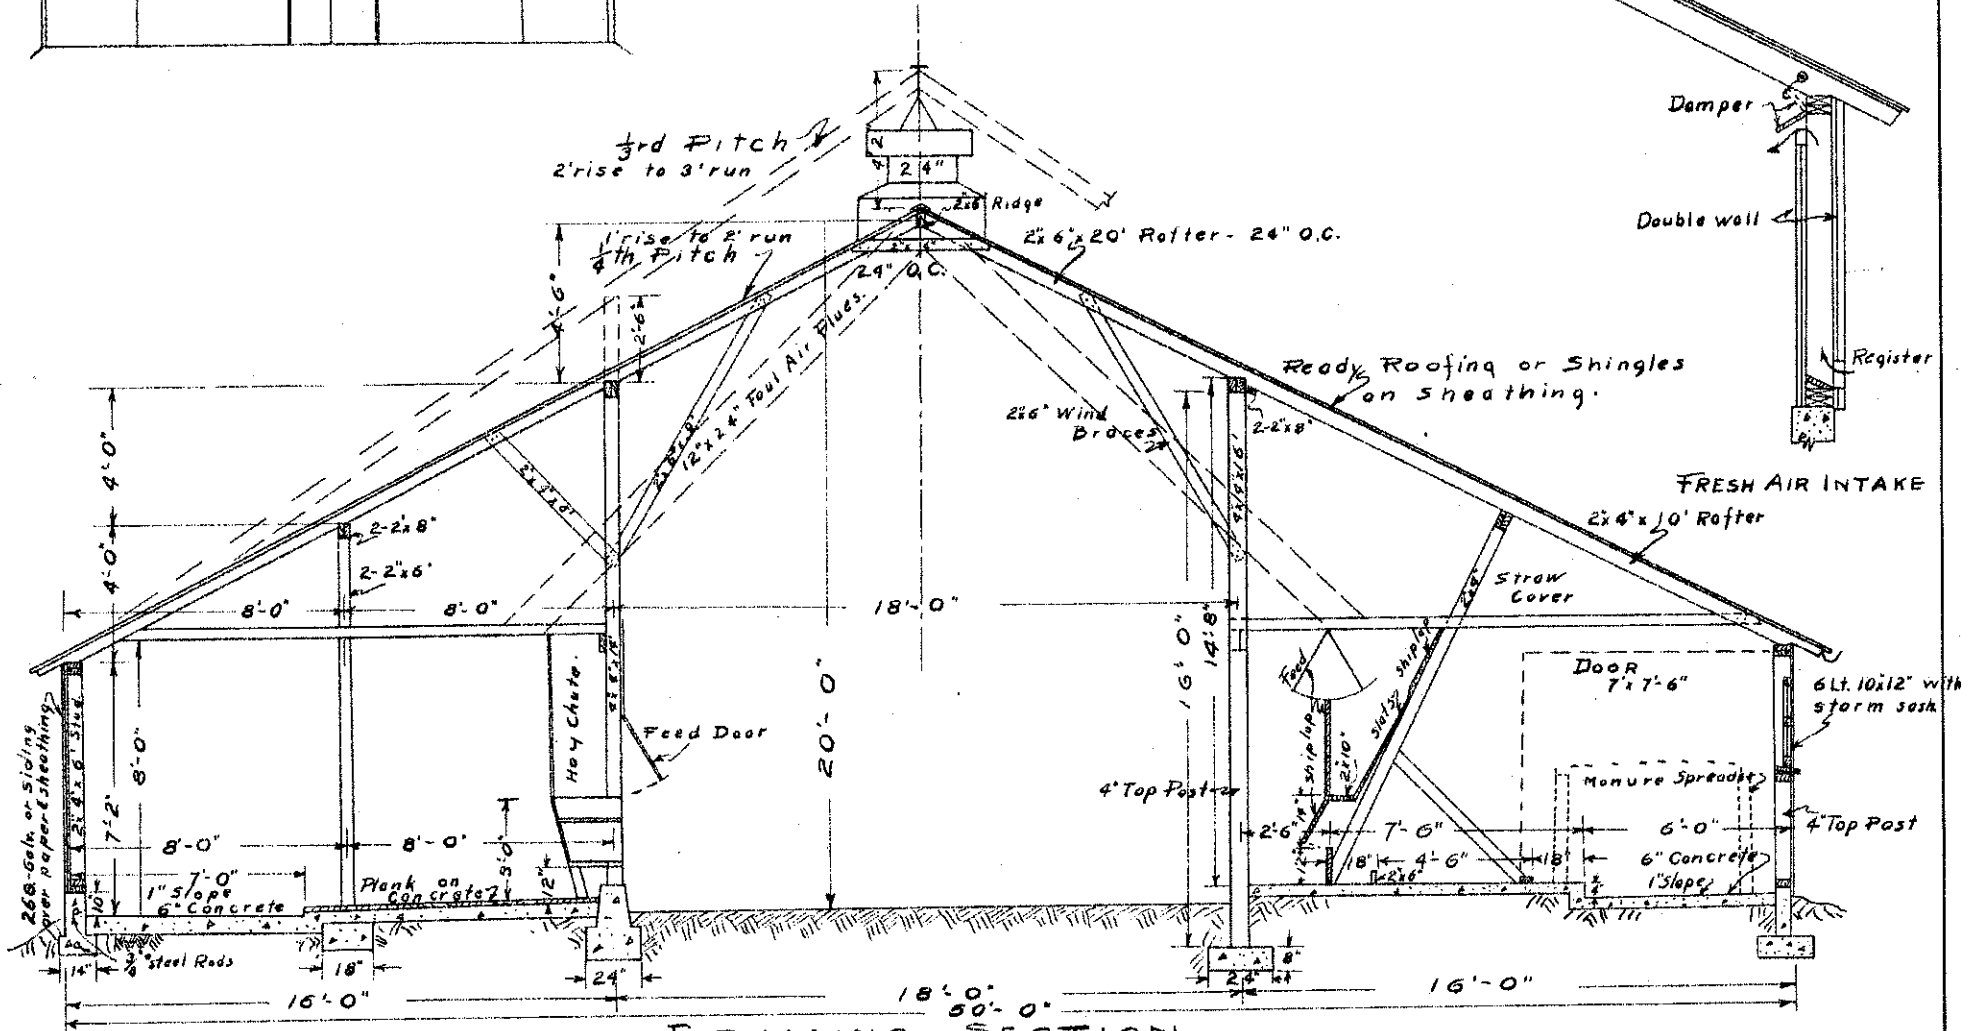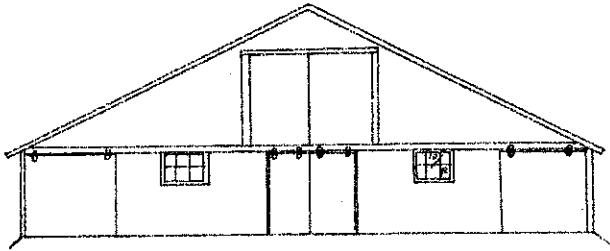

FRAMING SECTION

GENERAL PURPOSE BARN
POLE OR BALLOON FRAME

NORTH DAKOTA AGRICULTURAL COLLEGE
U.S. DEPARTMENT OF AGRICULTURE COOPERATING
EXTENSION DIVISION
H.L. WALSTER-DIRECTOR
ACTS OF CONGRESS MAY 8 - JUNE 30 1914

PLAN
NUMBER
N.D. 721-2

NORTH DAKOTA AGRICULTURAL COLLEGE
DEPARTMENT OF AGRICULTURAL ENGINEERING
DESIGNED BY R.C.M. TRACED BY G.F.K.
SCALE 3/4" = 1'-0" DATE - FEB. 9 1929