



10.00

TWO

MOOP TREATMENT ROOM

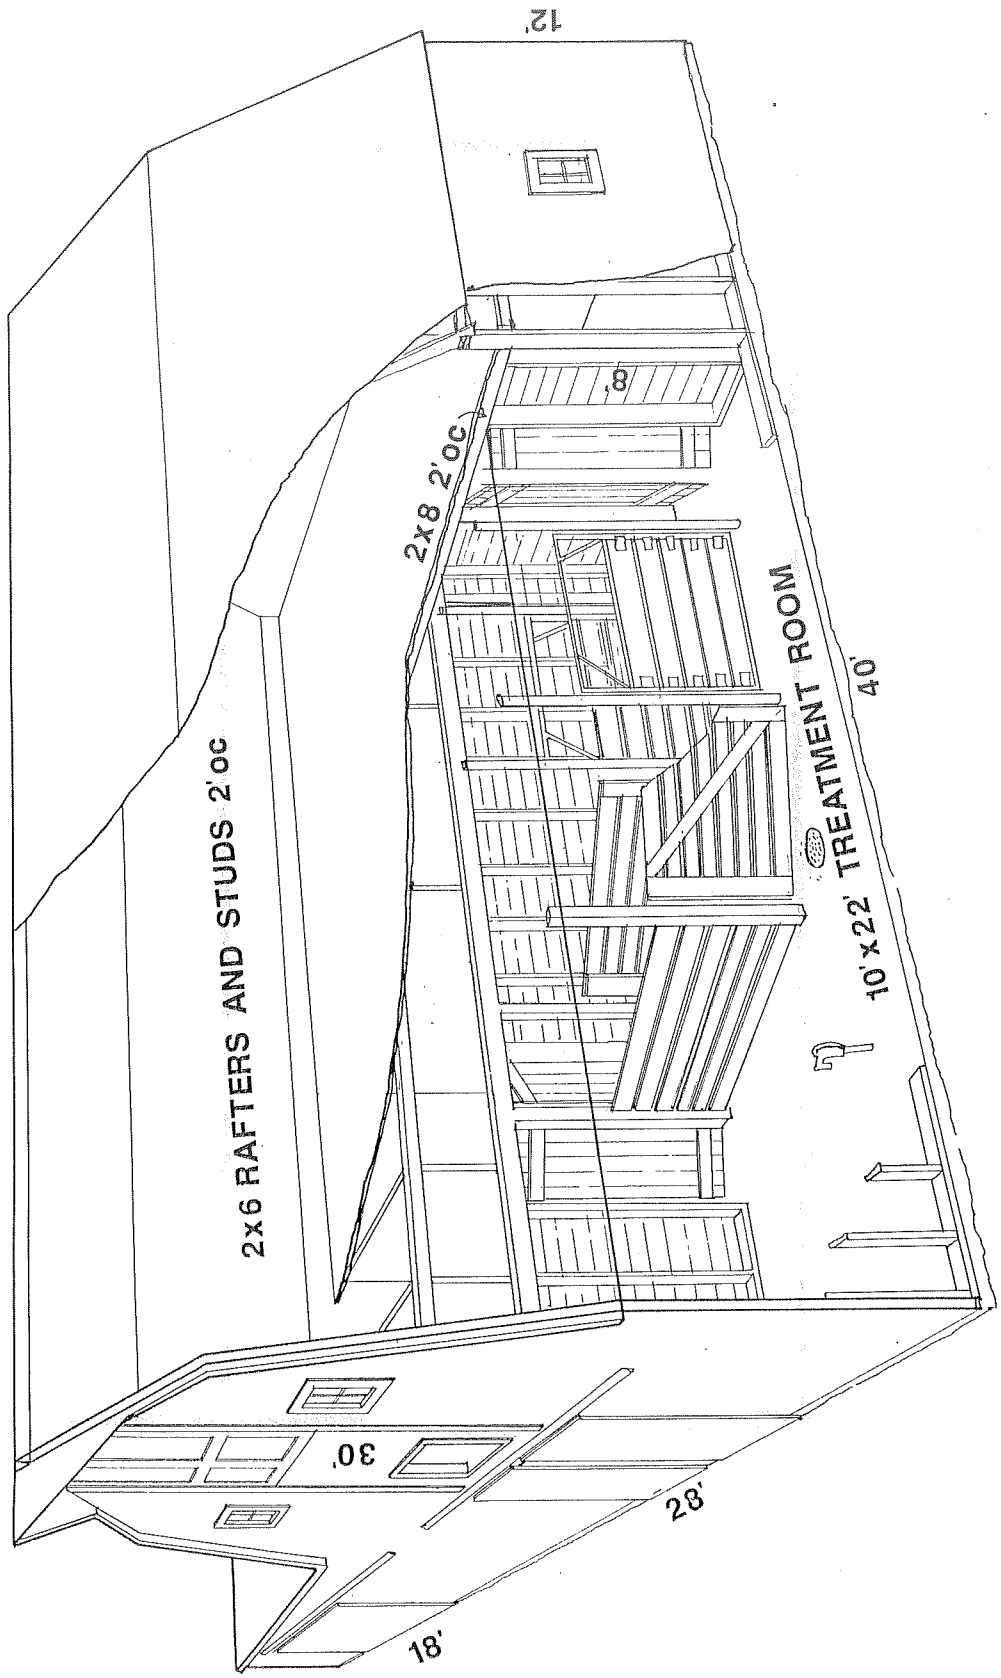


724-1-8 1A of 3

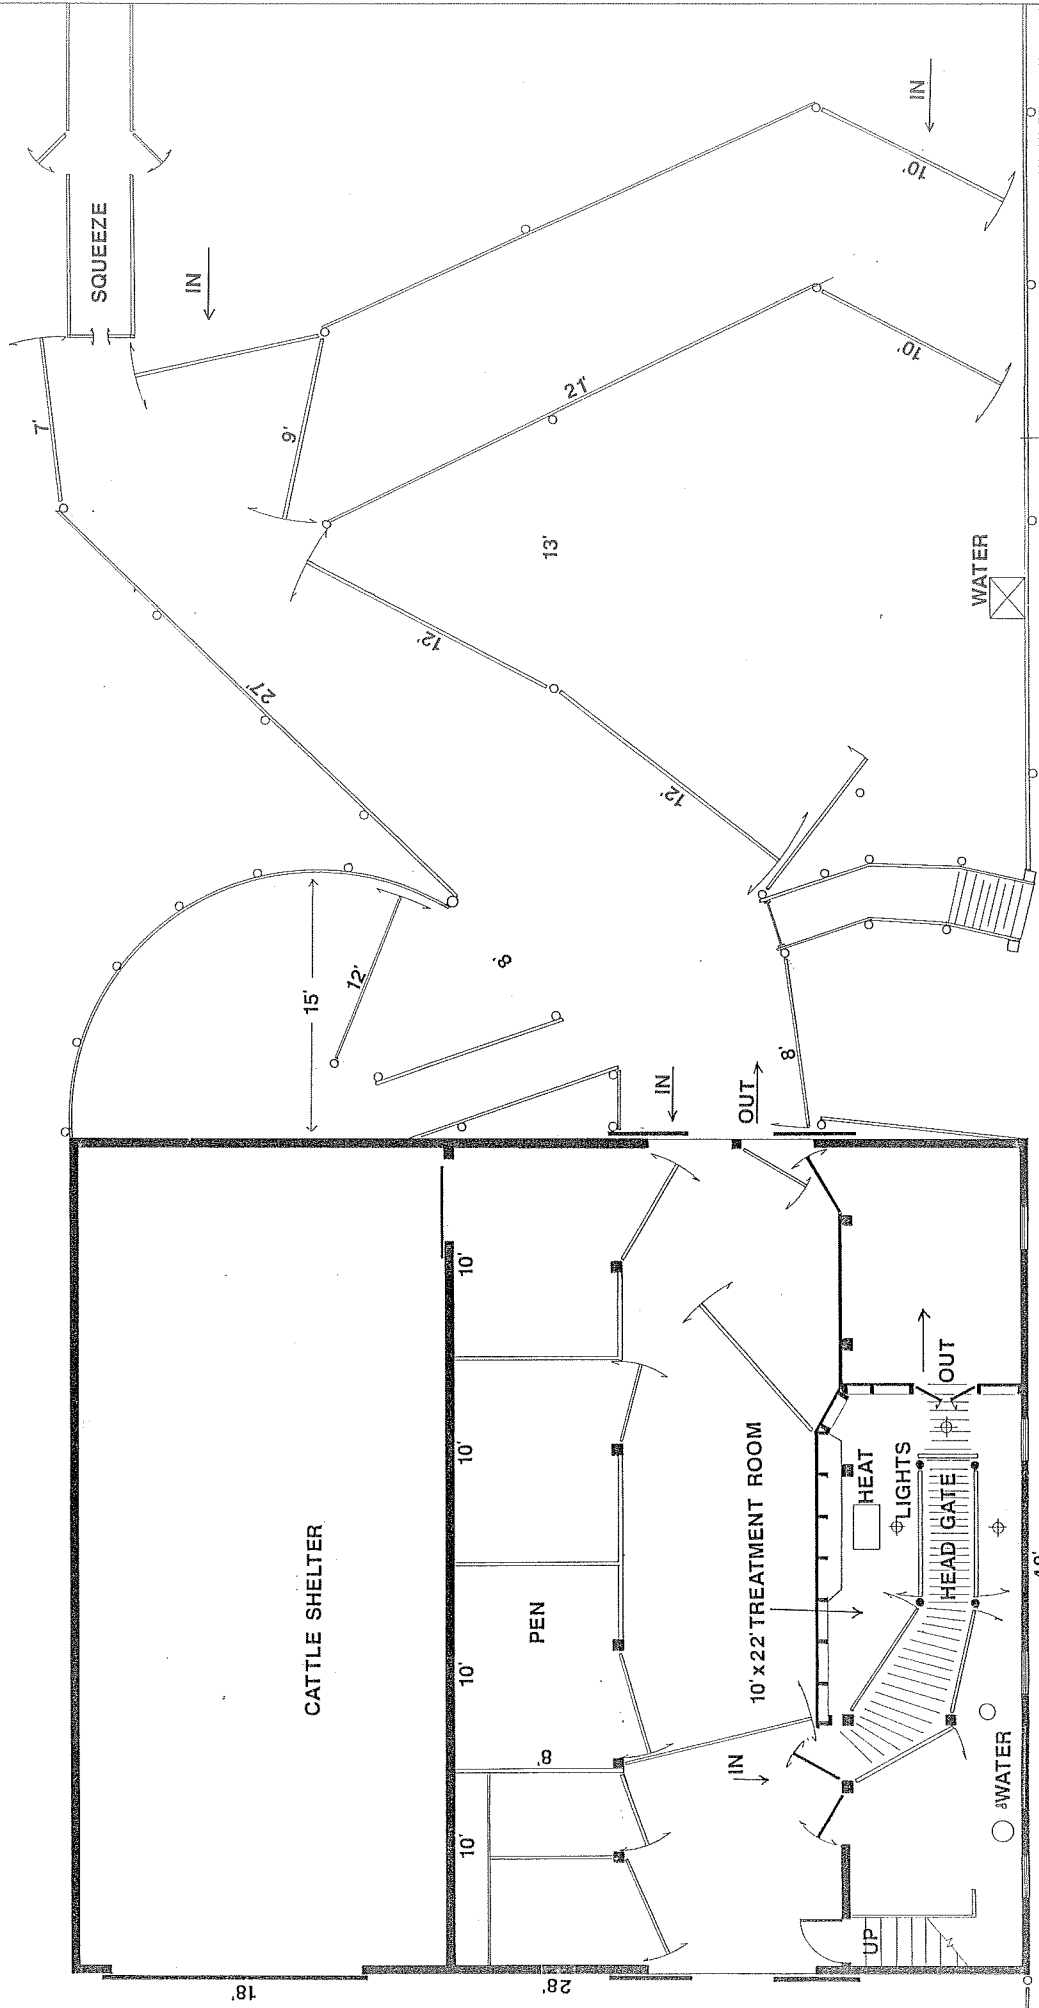


**CATTLE MATERNITY & HANDLING BARN,  
 28'X40', W/ OUTDOOR PENS  
 AGRIC. ENGINEERING, NDSU, FARGO, ND  
 JULY 1988  
 dr.by: N. Bartelson  
 M. Haukos Parshall, ND  
 app.by: Plan No. N.D. 724-1-8**

B

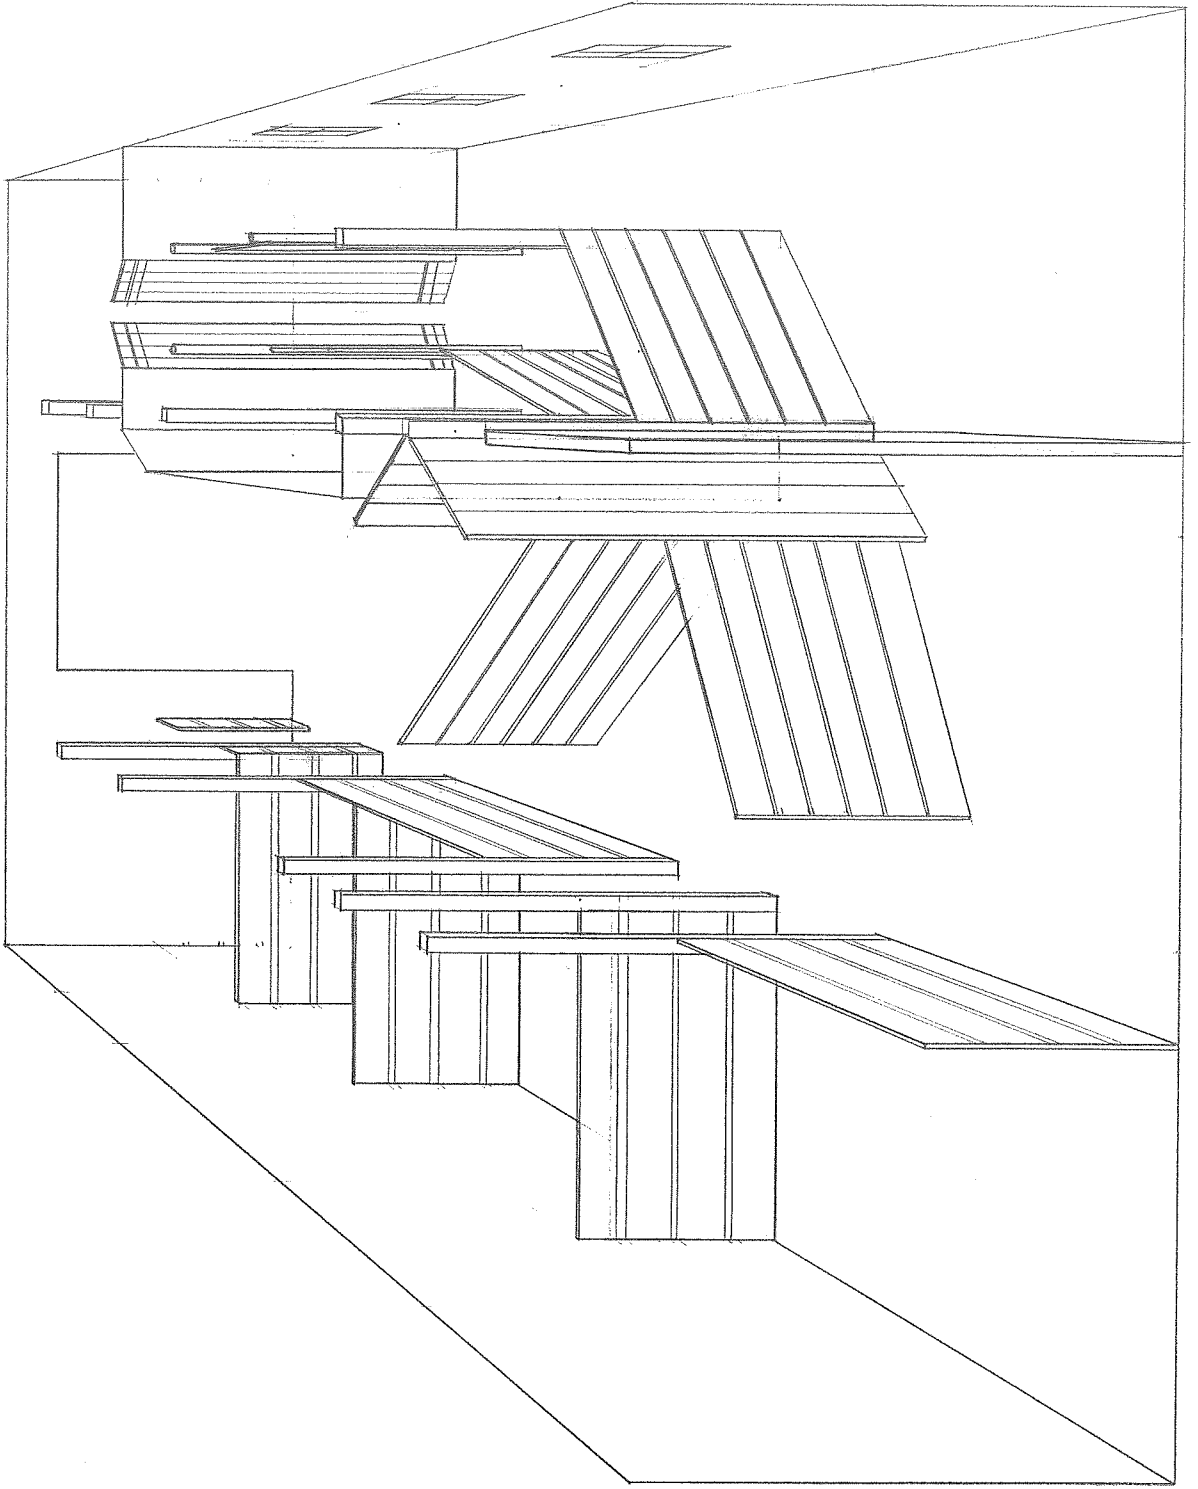


2 of 3


724-1-8

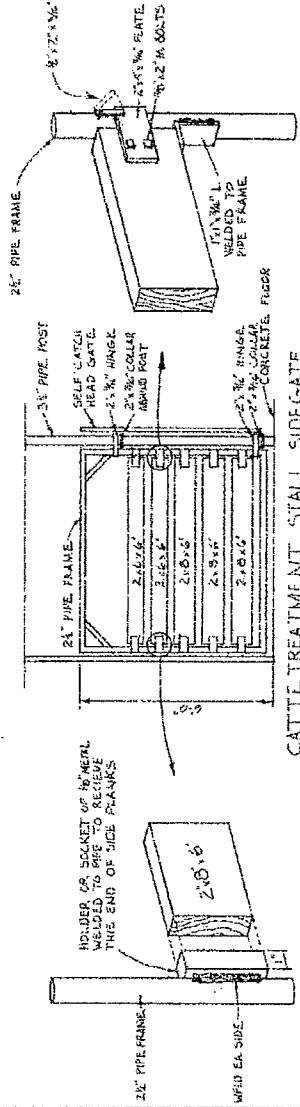

**CATTLE TREATMENT STALL SIDEGATE**  
 (PLANKS ARE REMOVED AS REQUIRED FOR CATTLE TREATMENT OR ENTIRE SIDEGATE SWINGS OUT AWAY FROM ANIMAL)

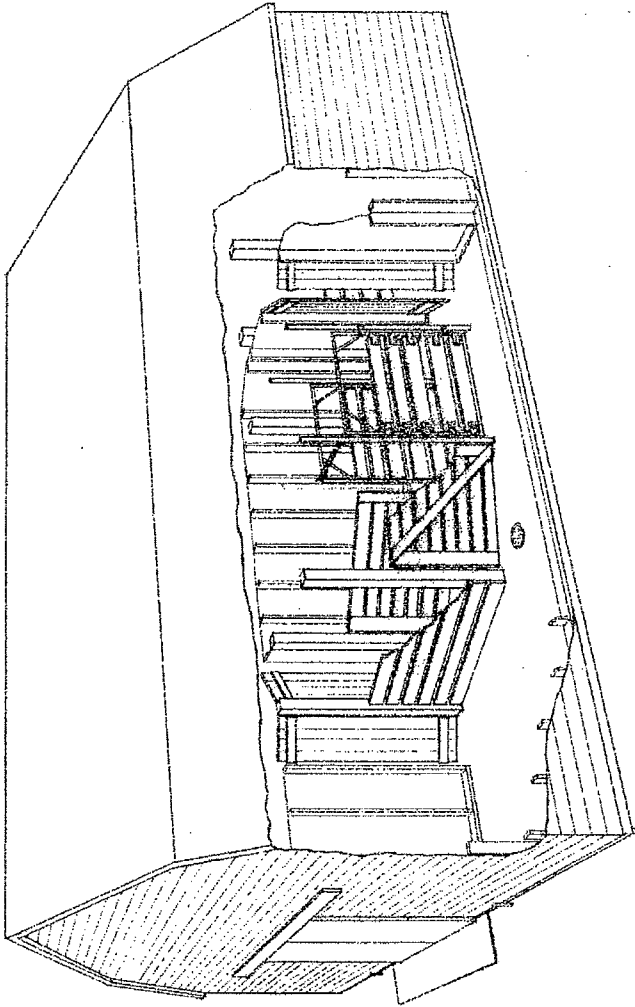

PERSPECTIVE

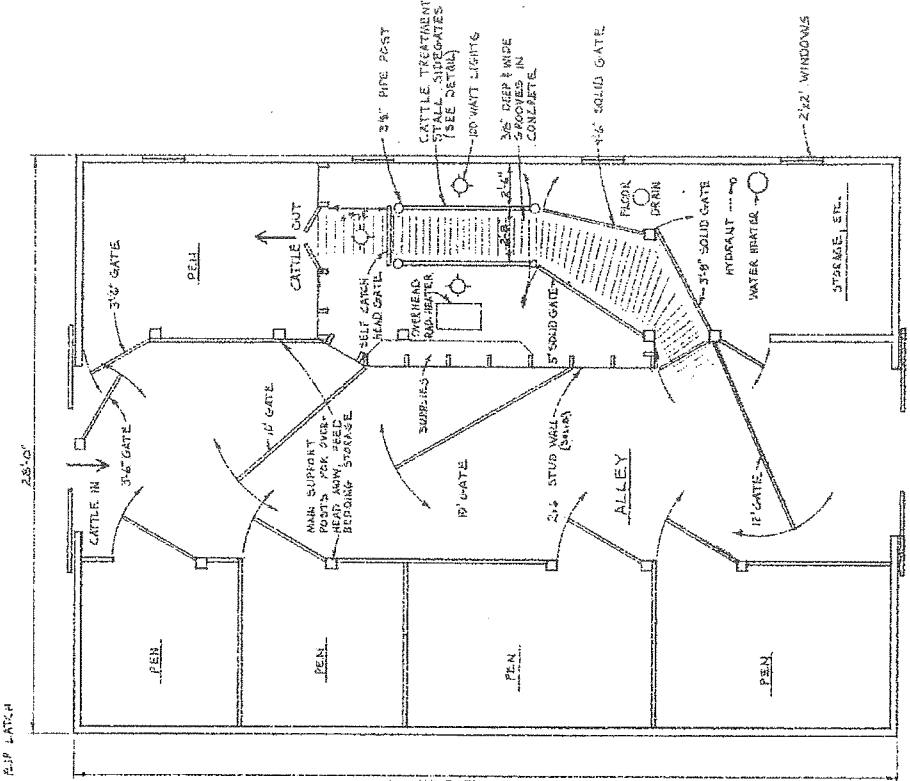

FLOOR PLAN

INDOOR CATTLE TREATING SYSTEM	
Rev. E. Bartleson, Marshall, N.D.	
DRAWN BY: L. CRAMER	APPROVED BY: D. JOHNSON
DATE: 4-19-53	SCALE: 1/8" = 1'-0"
62728-1-8	