



FLOOR PLAN VIEW
 SCALE 1/8" = 1'-0"

NOTE: AIR INLETS ARE BUILT FROM
 1 X 2'S TO MAKE 12" X 12" BOX
 ADJUSTABLE. USE AN
 BOX TO CONTROL INCOMING
 AIR. THESE ARE WINTER WILETS.
 FOR SUMMER DRAW AIR
 DIRECTLY FROM OUTSIDE.

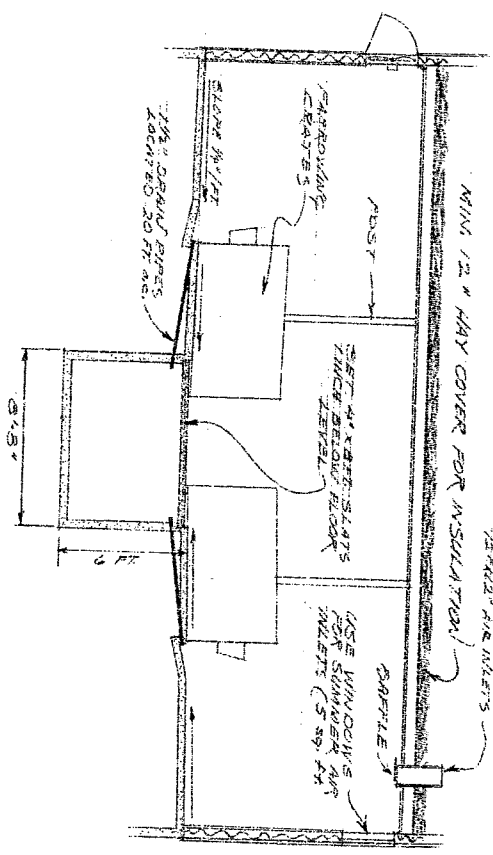

VIEW OF FARROWING SECTION
 SCALE 1/4" = 1'-0"

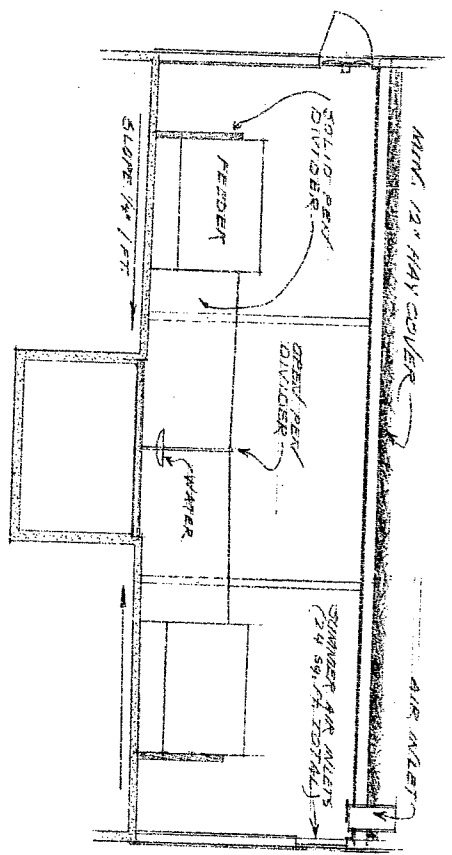

VIEW OF GROWING-FINISHING SECTION
 SCALE 1/4" = 1'-0"

36' X 90' HOE BARV FARM RENOVATING	
PREPARED FOR	VIM BLOOM, TOWR
PREPARED BY	NDS & EXTENSION Agr. Engr. Dept.
DATE	APPROVED
10/1/79	NR 726-1-12
DRAWING NUMBER	
SHEET 1 OF 1	