




DETAILS OF FEEDING FLOOR
SCALE 1/4"=1'-0"

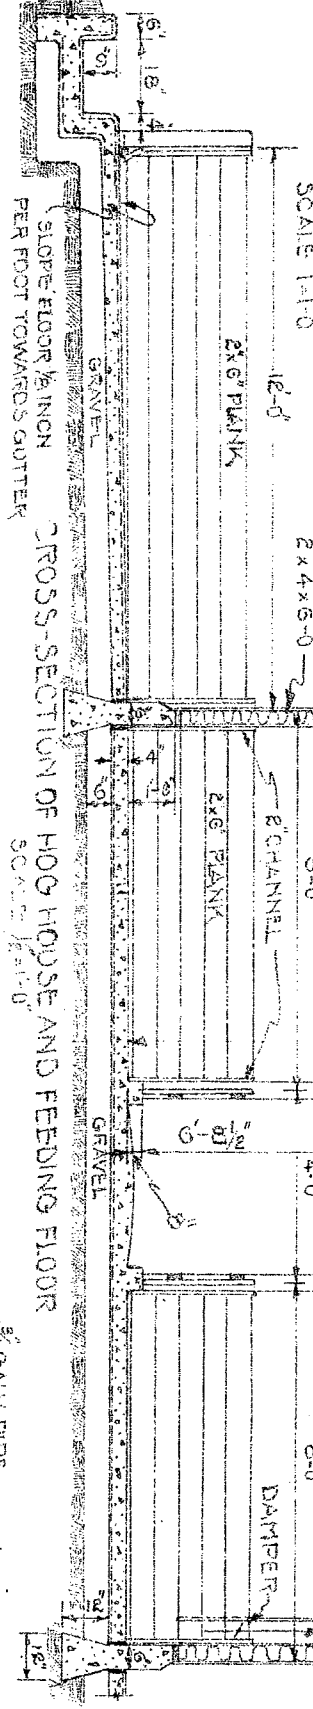


CROSS-SECTION OF HOG HOUSE AND FEEDING FLOOR
SCALE 1/4"=1'-0"

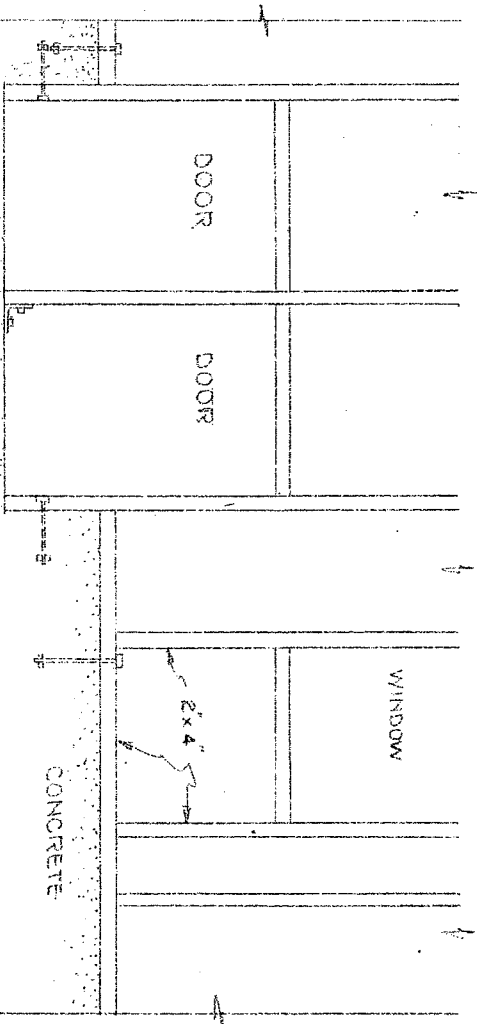

DETAIL OF FRAMING
SCALE 1/4"=1'-0"

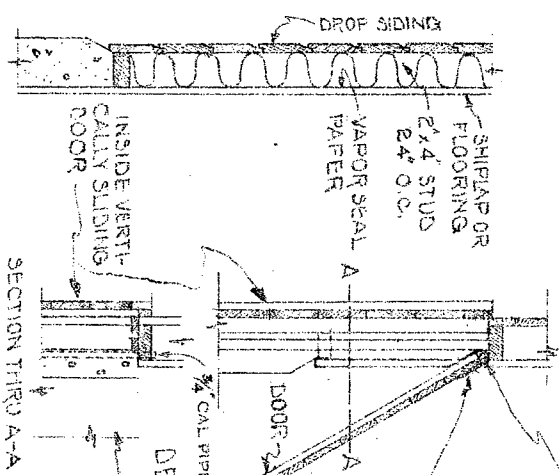

DETAIL OF WALL SECTION
SCALE 1/4"=1'-0"

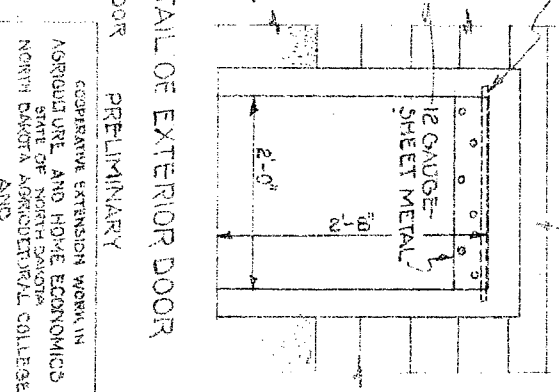

DETAIL OF EXTERIOR DOOR
SCALE 1/4"=1'-0"

PRELIMINARY
COOPERATIVE EXTENSION WORK IN
AGRICULTURE AND HOME ECONOMICS
STATE OF NORTH DAKOTA
NORTH DAKOTA AGRICULTURAL COLLEGE
AND
U. S. DEPT. OF AGRICULTURE COOPERATING
EXTENSION ENGINEER FAYO N. BAK
HOG HOUSE
PLAN NO. D. 222-1-3 DRAWN BY J. E. W. S. 1916