




REAR ELEVATION

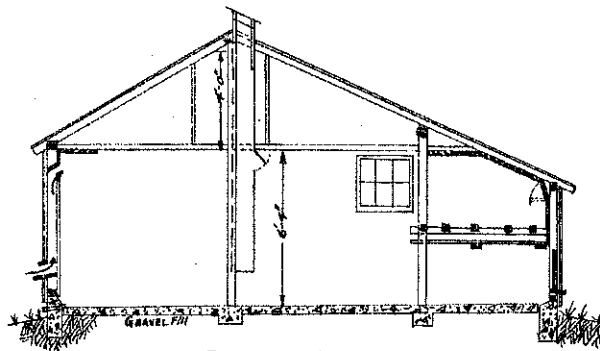


FRAMING SECTION

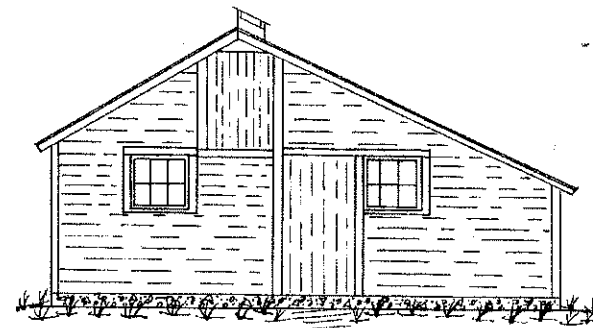


FRONT END ELEVATION

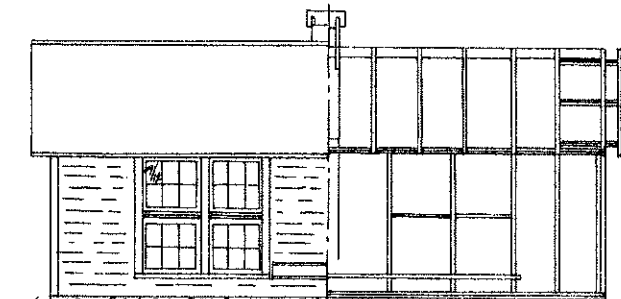

FRONT ELEVATION

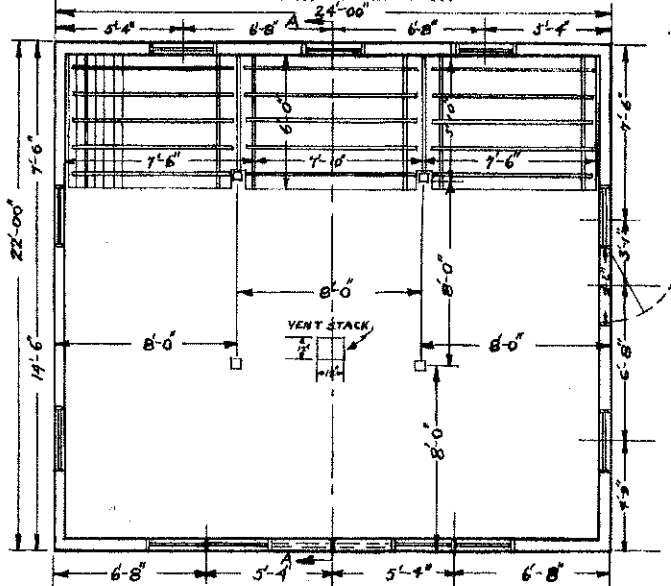

PLAN VIEW

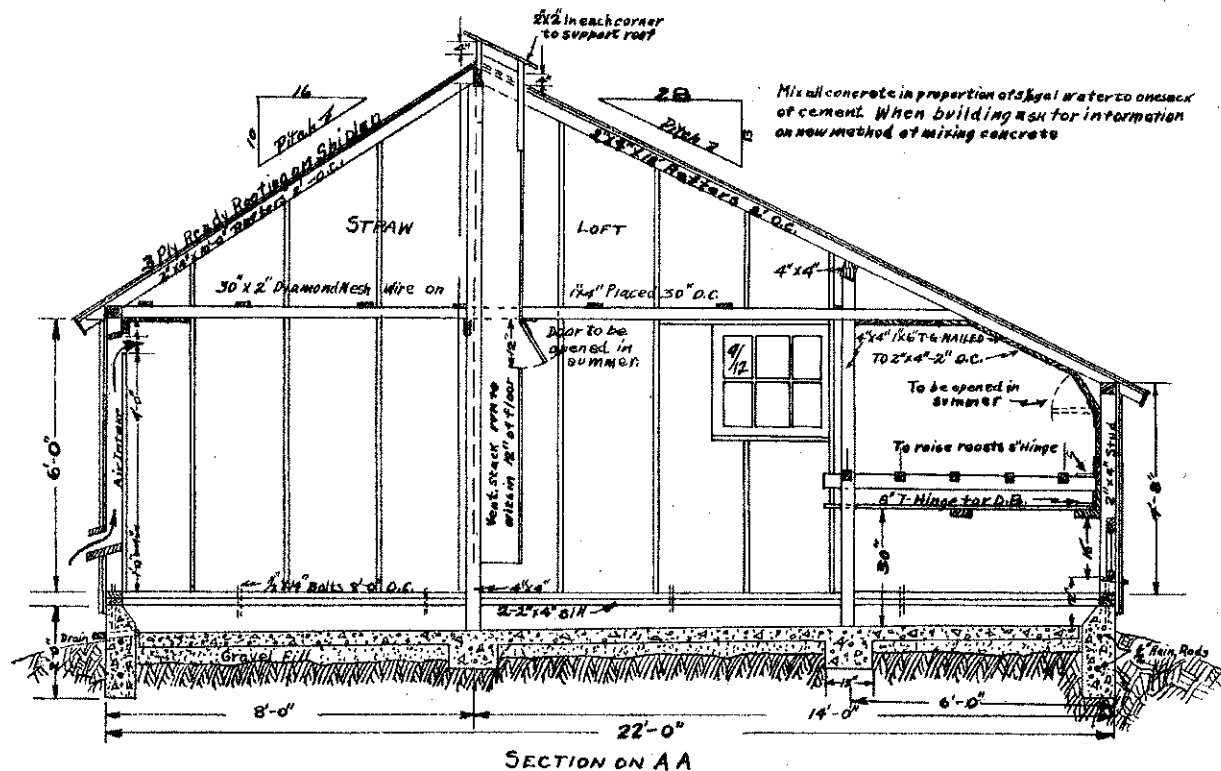

SECTION ON AA

NORTH DAKOTA AGRICULTURAL COLLEGE - FARGO N.D.
 Extension Service - H.L. WALSTER - Director
 Cooperative Agricultural Extension Service
 Acts of Congress May 8 - June 30 - 1914.

POULTRY HOUSE

150 HEN CAPACITY

Design - North Dakota Agril Experiment Sta - H.L. WALSTER - Director
 Department of Agril Engineering and Poultry Husbandry
 Drawn by F.C. Miller July 20, 1929 Revised by R.W. Oberlin Dec 14, 1937
 Plan No. 3807A7-4-Y Scale 1/4" = 1'-0"