


GRAIN STORAGE BINS

CONCRETE DRIVE

FLOOR LEVEL BINS ... 16' HIGH

BIN CAPACITY ... 170 BUSHELS

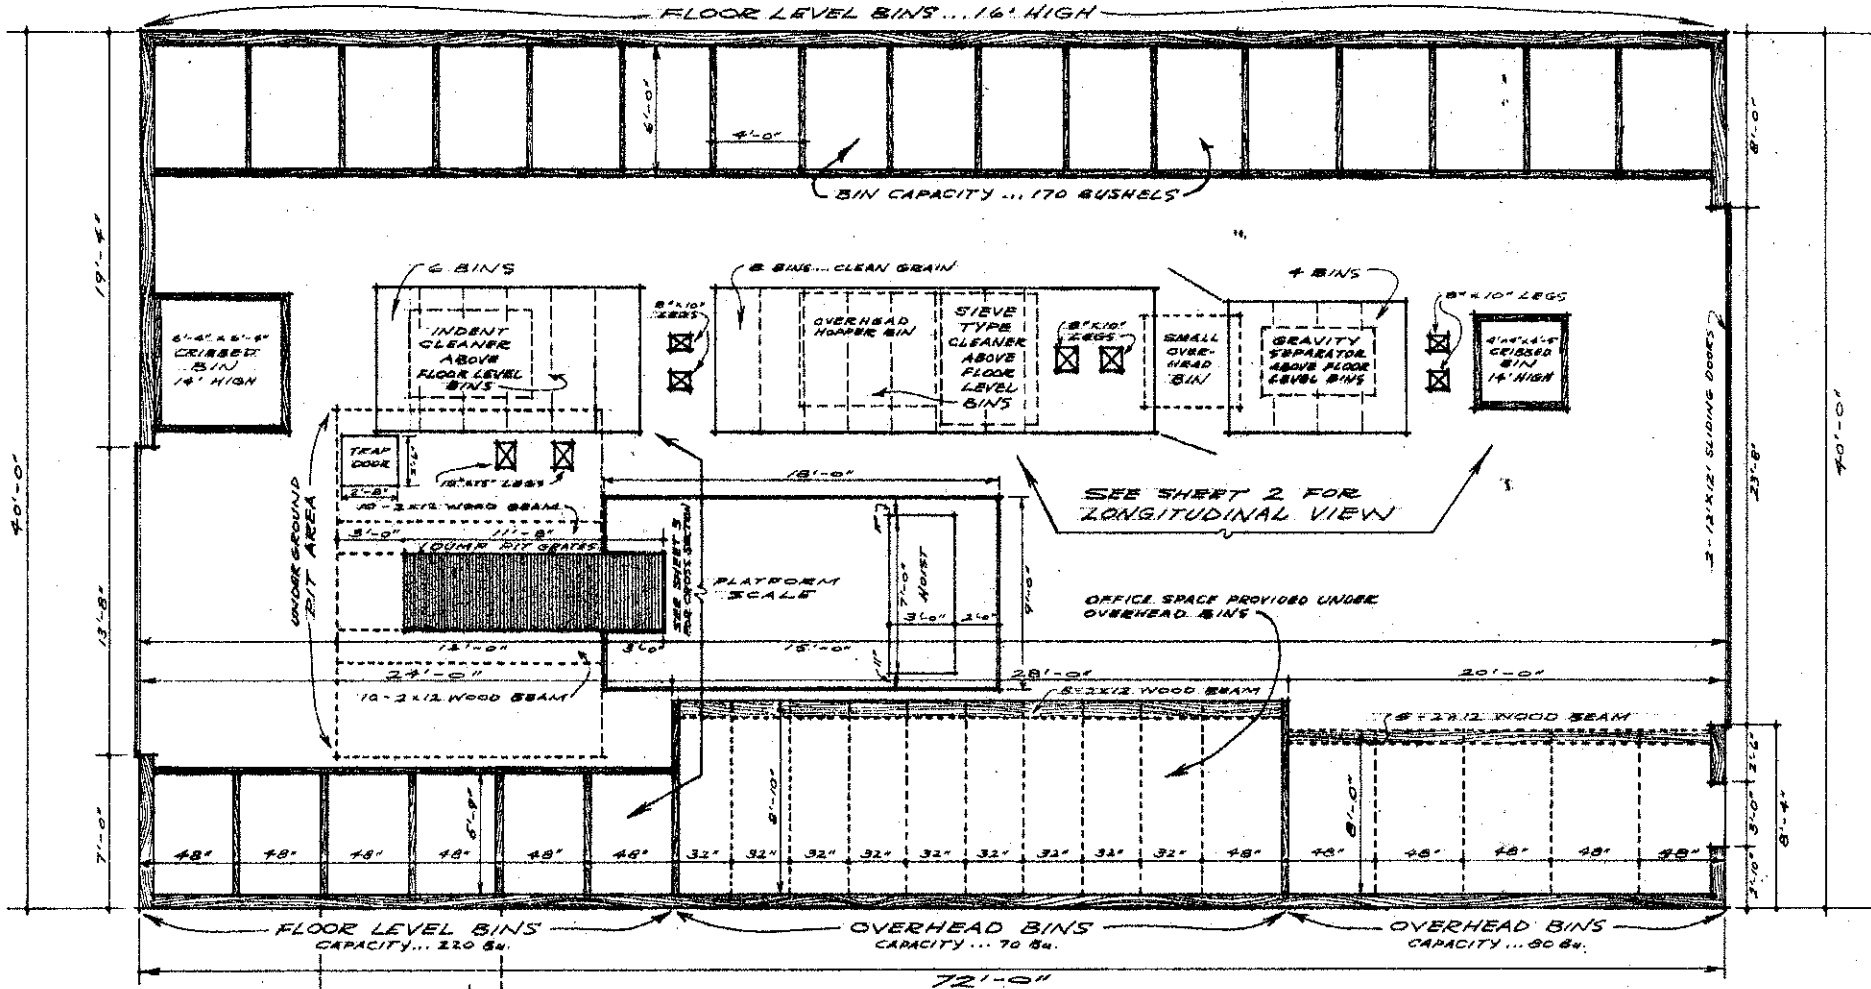


SEE SHEET 2 FOR LONGITUDINAL VIEW

OFFICE SPACE PROVIDED UNDER OVERHEAD BINS

SEED TREATMENT LEAN-TO

FLOOR PLAN
SCALE: 1/4" = 1'-0"


SEED CLEANING INSTALLATION			
N.D. PLAN		SCALE	DRAWN BY
PLANS PREPARED BY NDSU Extension Agr. Engr. Dept.			REVISION
DATE	APPROVED BY	REVISION NUMBER	
Jan. '68	N.D. 732-9		sheet 1 of 4

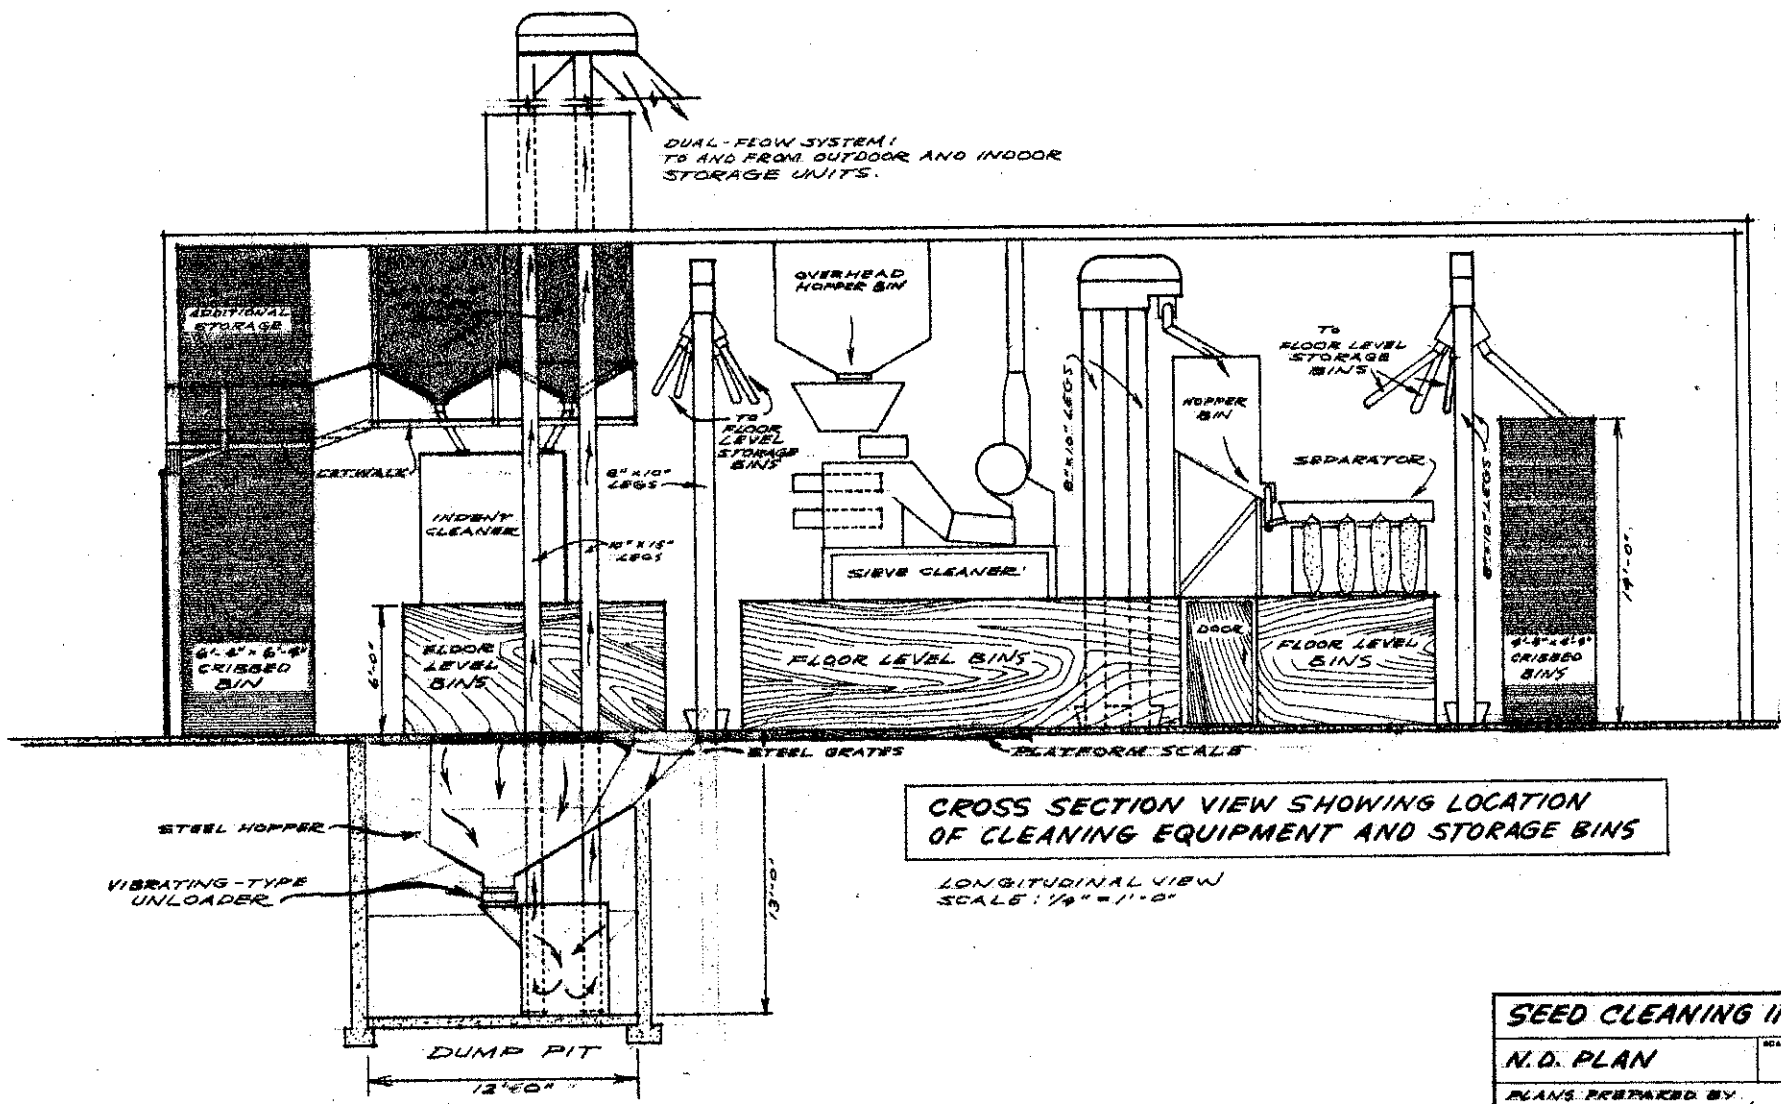

CROSS SECTION VIEW SHOWING LOCATION OF CLEANING EQUIPMENT AND STORAGE BINS



LONGITUDINAL VIEW SCALE: 1/8" = 1'-0"

SEED CLEANING INSTALLATION		
N. D. PLAN	SCALE	DRAWN BY
		REVISED
PLANS PREPARED BY NDSU EXTENSION Agr. Engr. Dept.		
DATE	APPROVED BY	WORKING DRAWING
Jan. 68	N.O. 732-2-9	Sheet 2 of 2

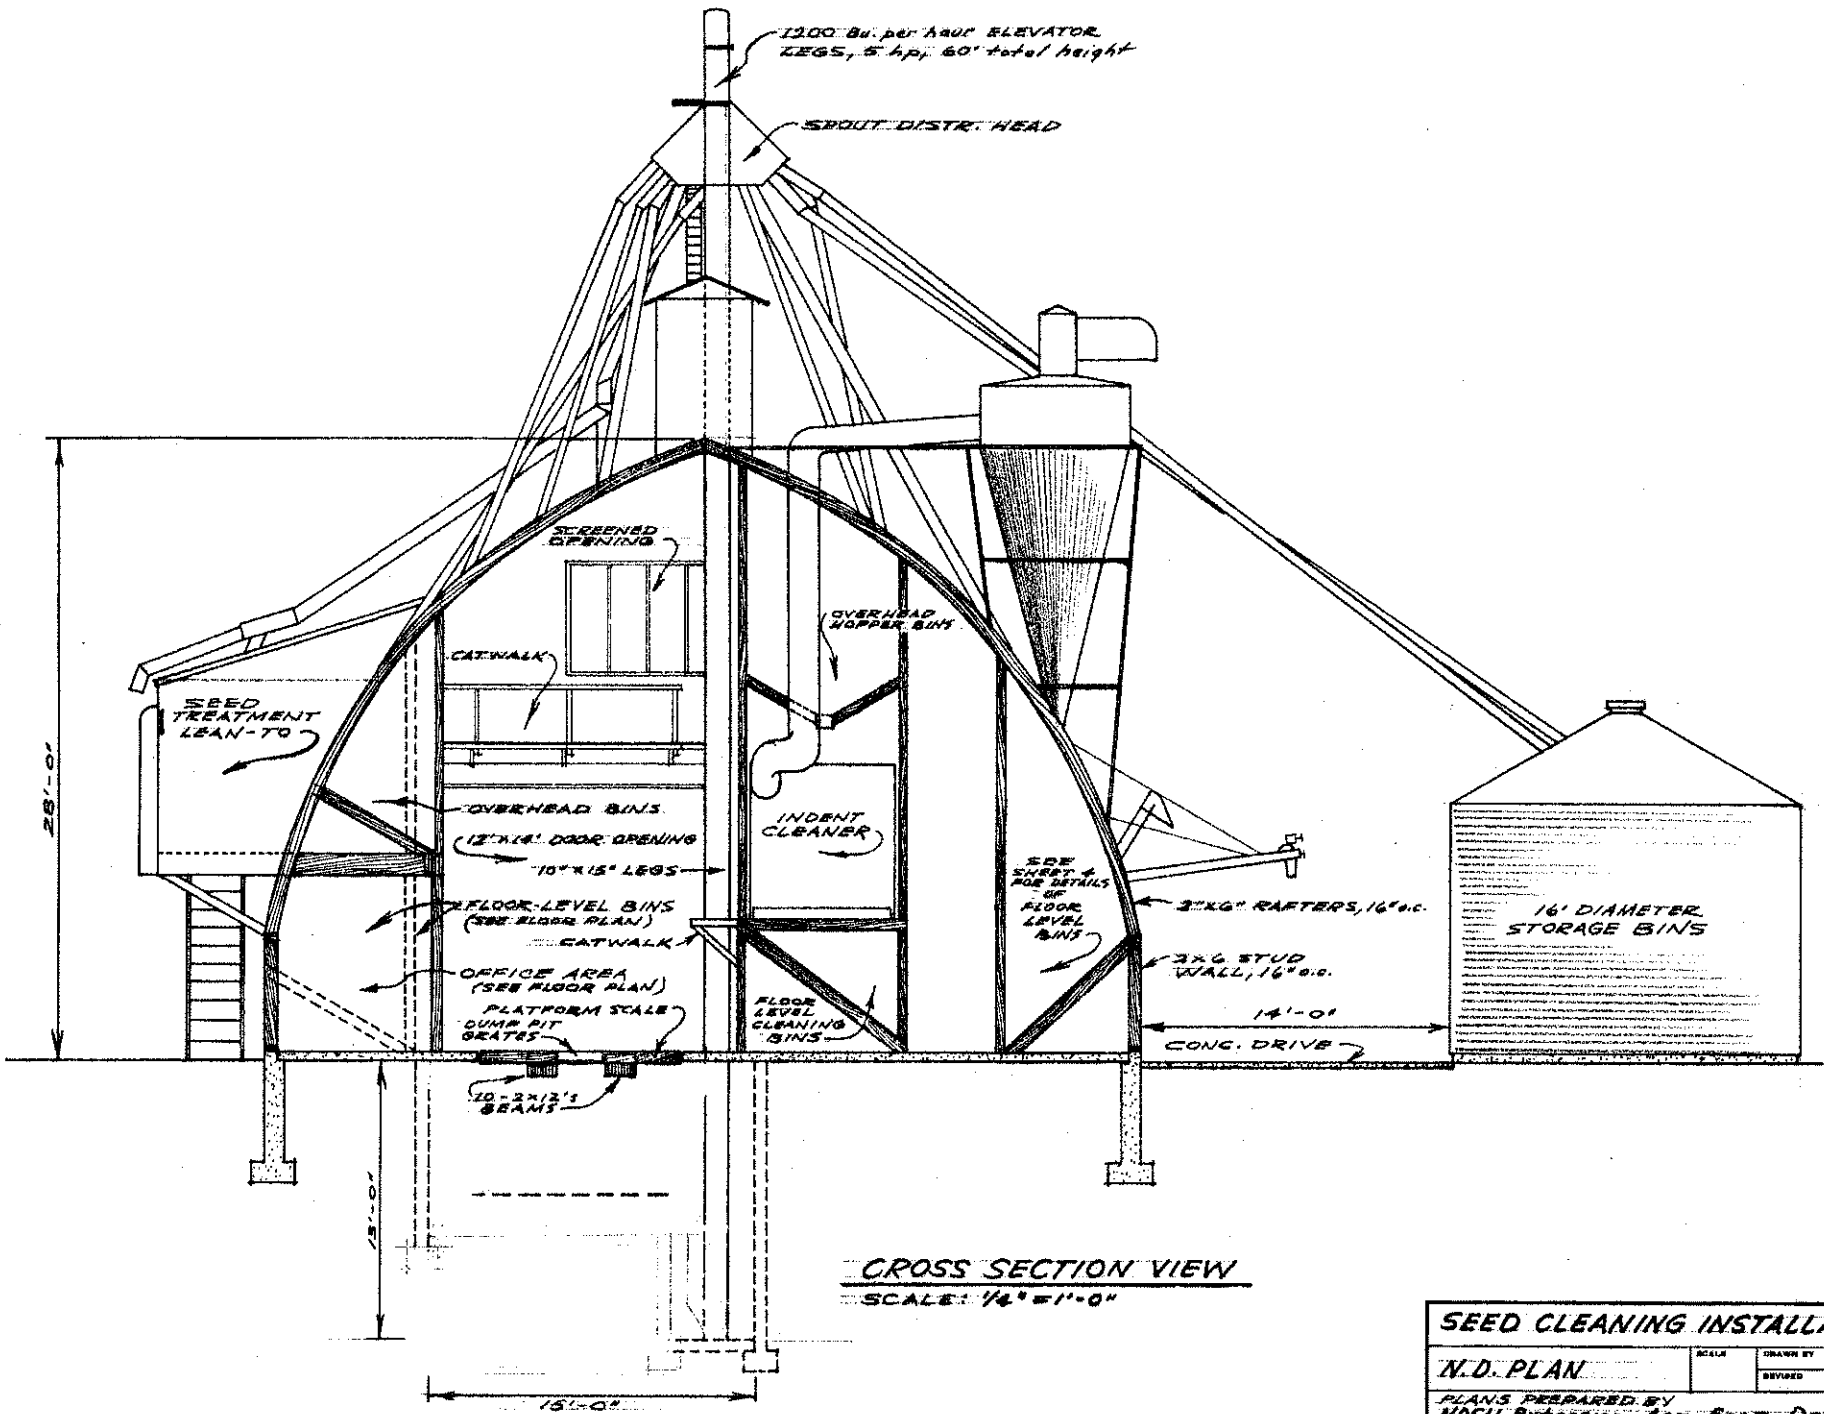


CROSS SECTION VIEW
SCALE: 1/4" = 1'-0"


SEED CLEANING INSTALLATION			
N.D. PLAN	SCALE	DRAWN BY	
PLANS PREPARED BY NDSU Extension Agr. Engr. Dept.			
DATE	APPROVED BY	DRAWING NUMBER	
Jan. '68	N.D. 732-2-9	Sheet 3 of 4	

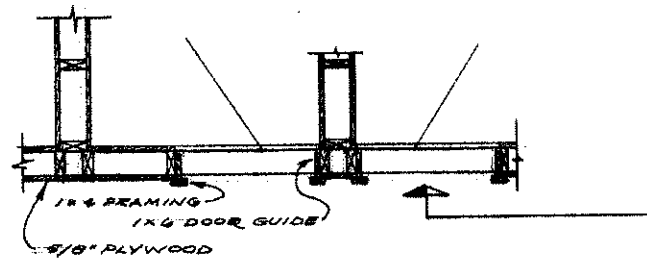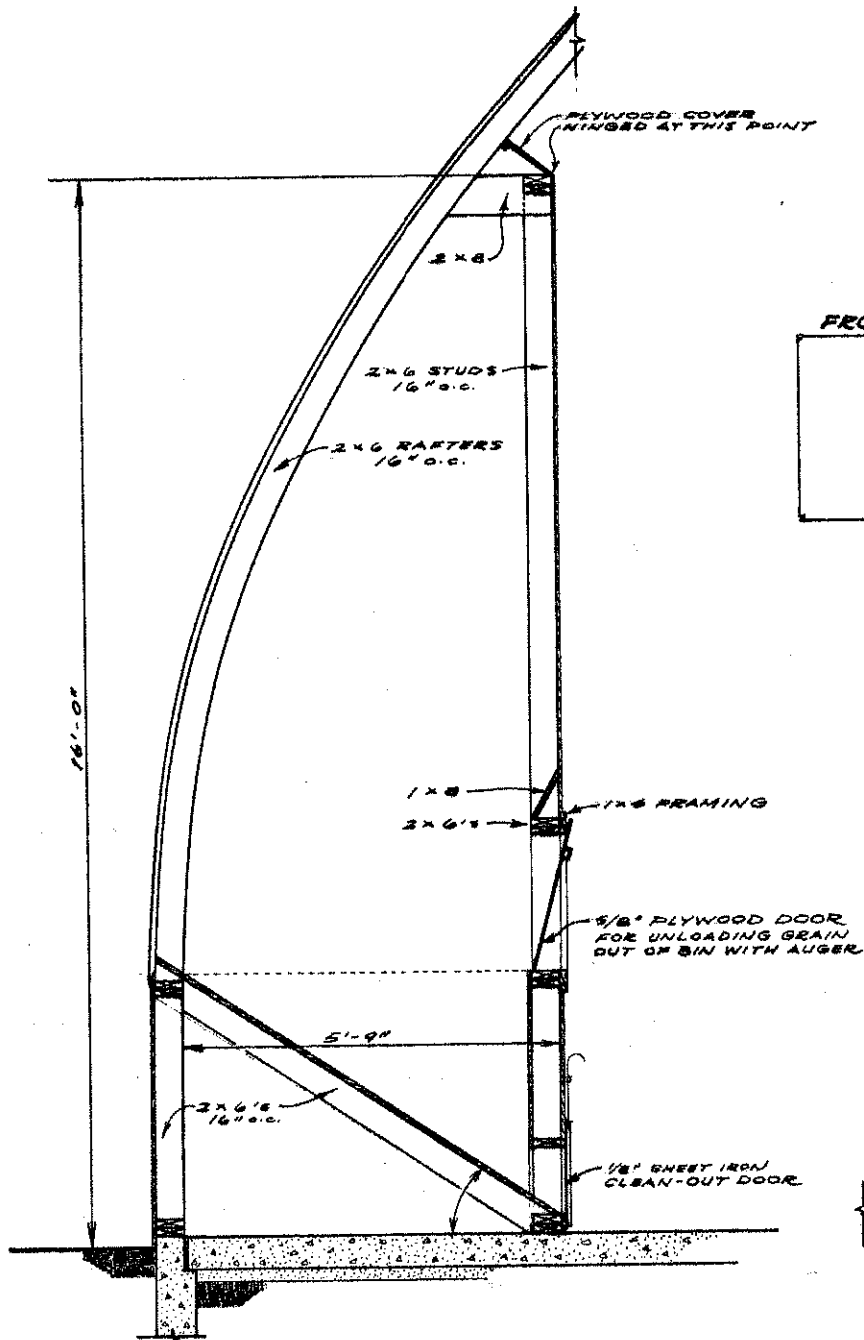

FRONT and PLAN VIEW OF UNLOADING DOORS

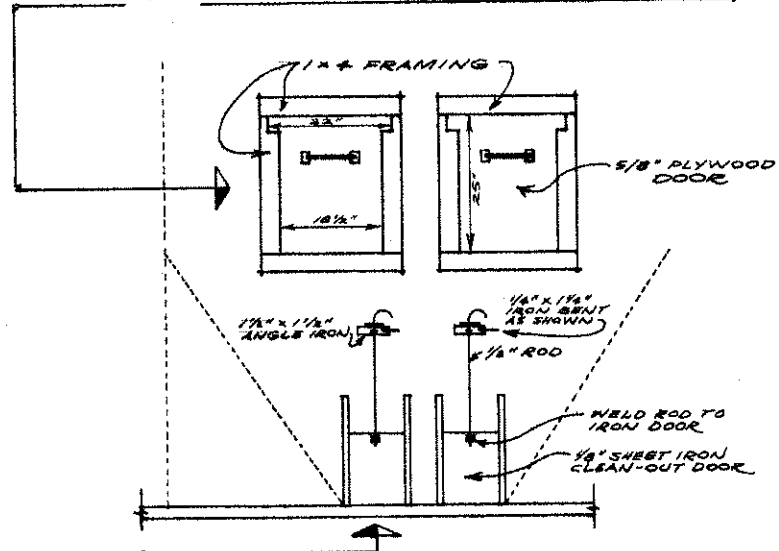

FRONT VIEW OF CLEAN-OUT DOORS

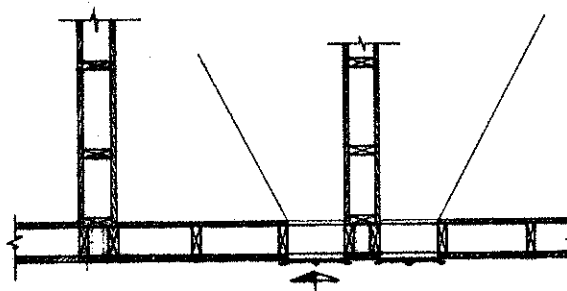

PLAN VIEW OF CLEAN-OUT DOORS

SEED CLEANING INSTALLATION			
N.D. PLAN		SCALE	DRAWN BY
			REVISED
PLANS PREPARED BY NDSU Extension Agr. Engr. Dept.			
DATE	APPROVED BY	DRAWING NUMBER	
Jan '68	N.D. 732-0	Sheet 2	