




FOUNDATION OF SECTION "B-B"  
SHOWING POSITION OF REINFORCING RODS

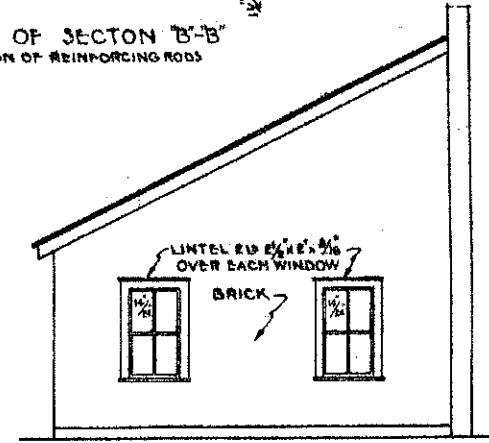


WEST ELEVATION  
SCALE 1/4" = 1'-0"

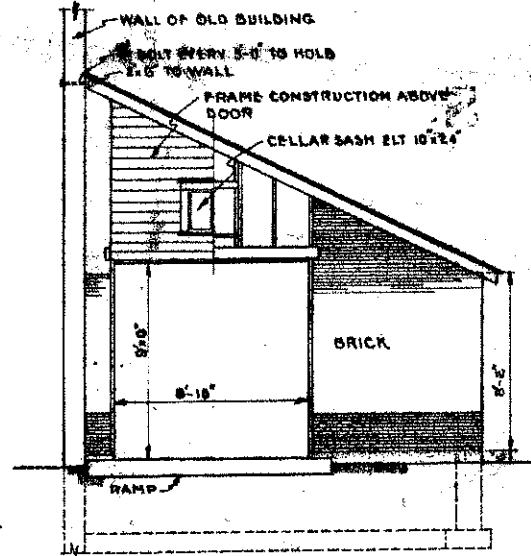


EAST ELEVATION  
SCALE 1/4" = 1'-0"

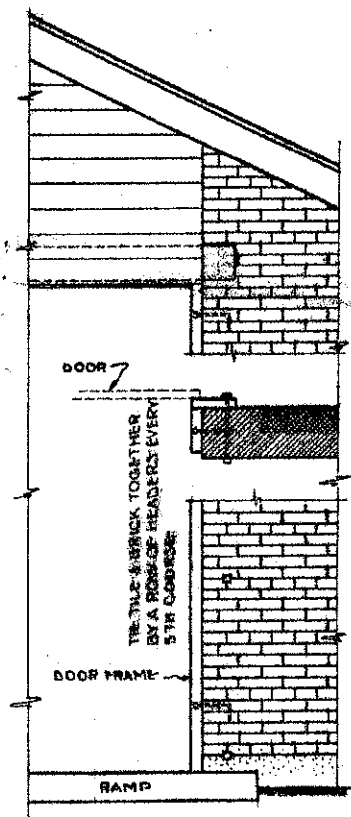


DETAIL OF DOOR FRAME  
SCALE 3/4" = 1'-0"

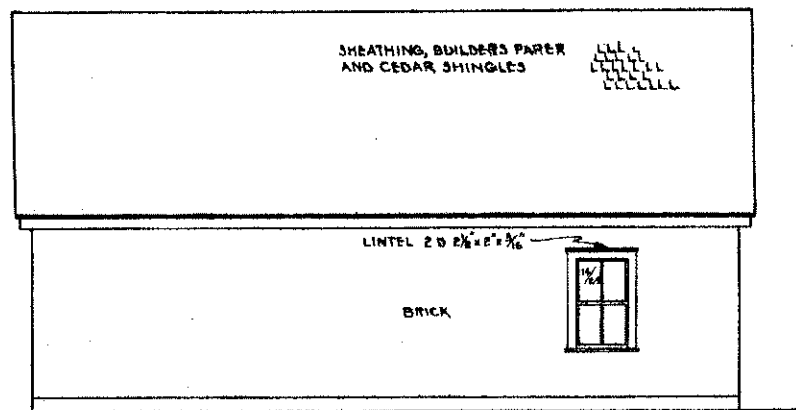

NORTH ELEVATION  
SCALE 1/4" = 1'-0"

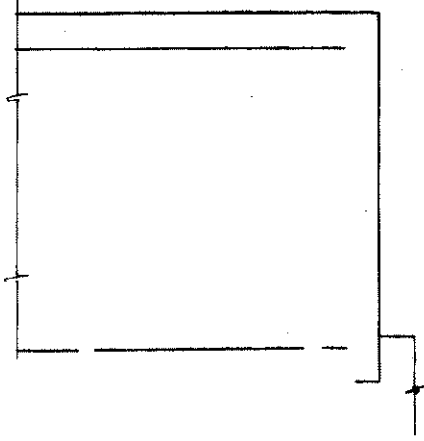


DETAIL OF BIN AND AIR GRILL  
SCALE 1/2" = 1'-0"

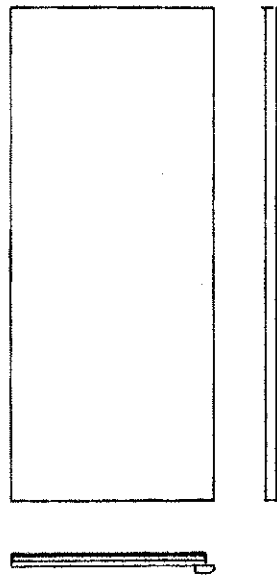


BIN DOOR  
SCALE 1/2" = 1'-0"

SEED HOUSE ADDITION  
CORN DRIER


NO. 755-0-1-1 5/21/22

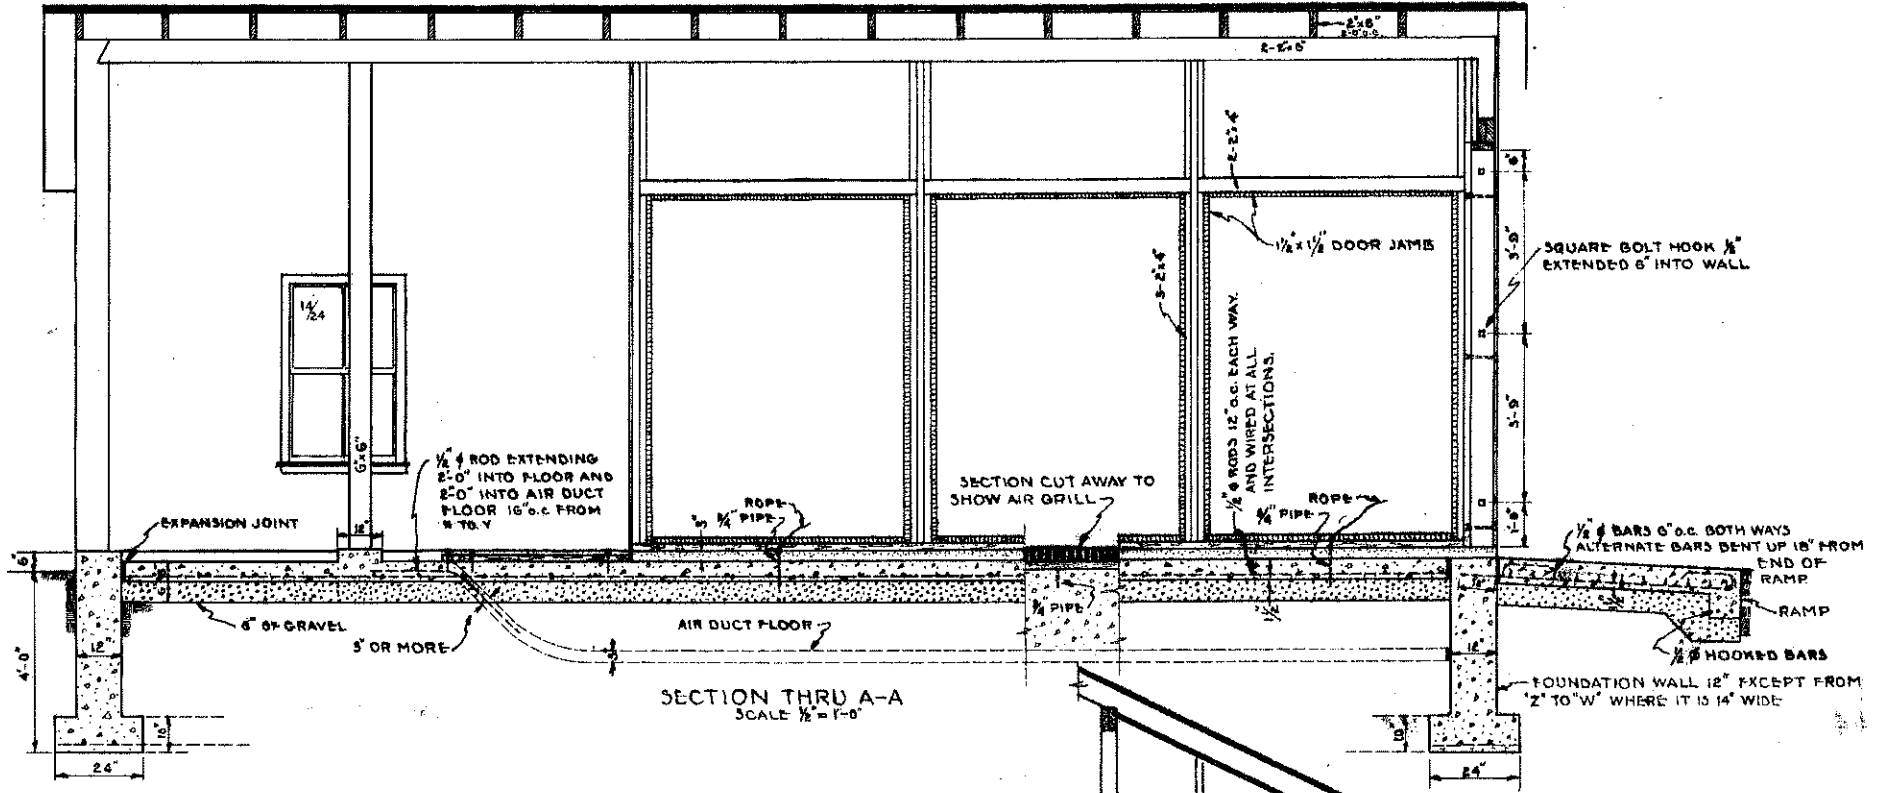



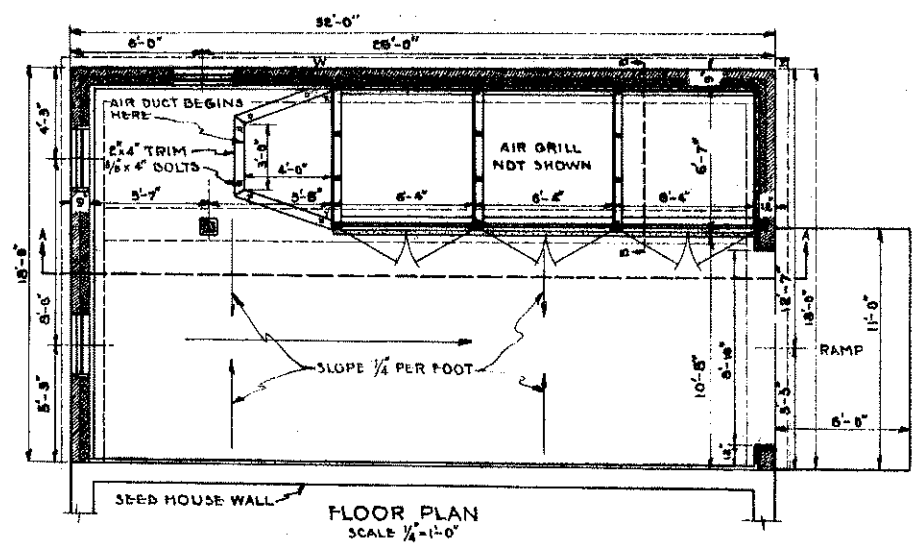





SECTION THRU A-A  
SCALE 1/2" = 1'-0"

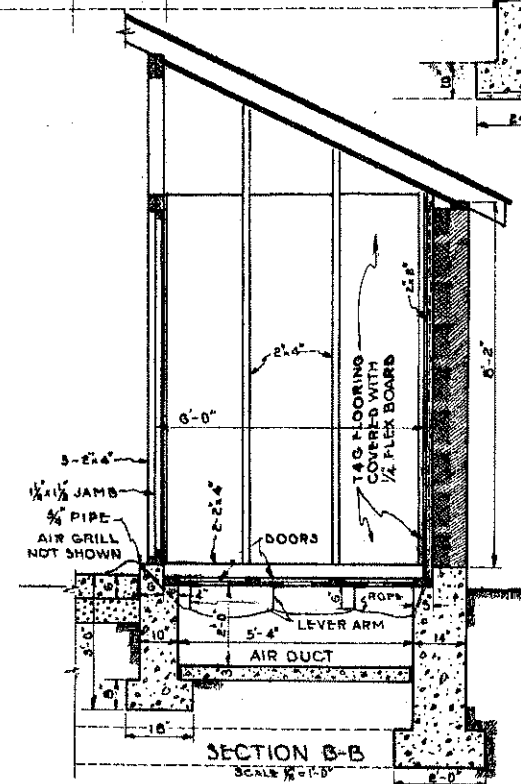

FLOOR PLAN  
SCALE 1/4" = 1'-0"

 

SECTION B-B  
SCALE 1/2" = 1'-0"

  - LEGEND**
-  GRAVEL
  -  CONCRETE IN SECTION
  -  1/4" SEAL
  -  TILE
  -  BRICK & END OF CUT TIMBER
  -  CONCRETE
  -  EXPANSION JOINT
  -  WOOD

SEED HOUSE ADDITION  
- CORN DRIER

NO 288-01