



PLAN SLEEP 9 OR 10 SCALE 1/4" = 1'-0"

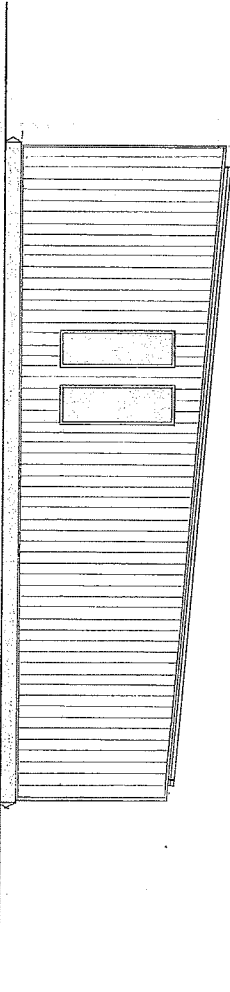

SIDE ELEVATION SCALE 1/4" = 1'-0"

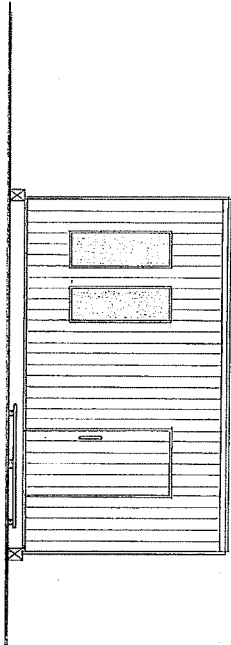


FRONT ELEVATION SCALE: 1/4" = 1'-0"

MAJOR MATERIALS LIST


- 260 FT. OF ANGLE IRON
- 2) 30 FT. 6X8 TIMBER
- 2600 B.F.T. OF 5X6 T & G DECKING
- 1900 B.F.T. OF 2X6 T & G DECKING
- ROOFING
- WINDOWS
- BOLTS & HARDWARE

MIGRATORY LABOR HOUSE	
DESIGNED BY	N. D. PLAU
W. RICHARD	7607-0-2
PREPARED BY	NBSU EXTENSION SERVICE
DATE	4/12/66
APPROVED BY	ACTG. ENGR. DEPT.
DRAWING NUMBER	1 OF 2


WELD  
3x6 T & G ROOF DECKING

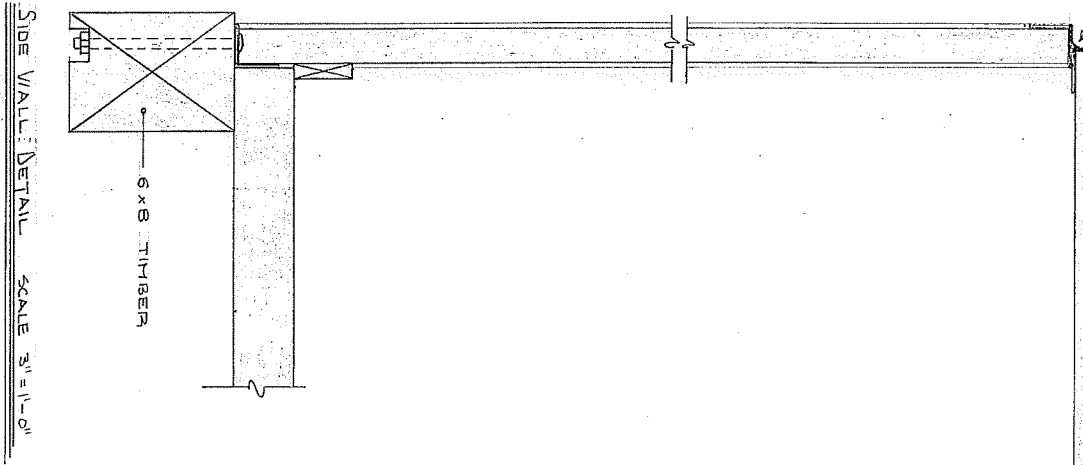

SIDE WALL DETAIL SCALE: 3" = 1'-0"

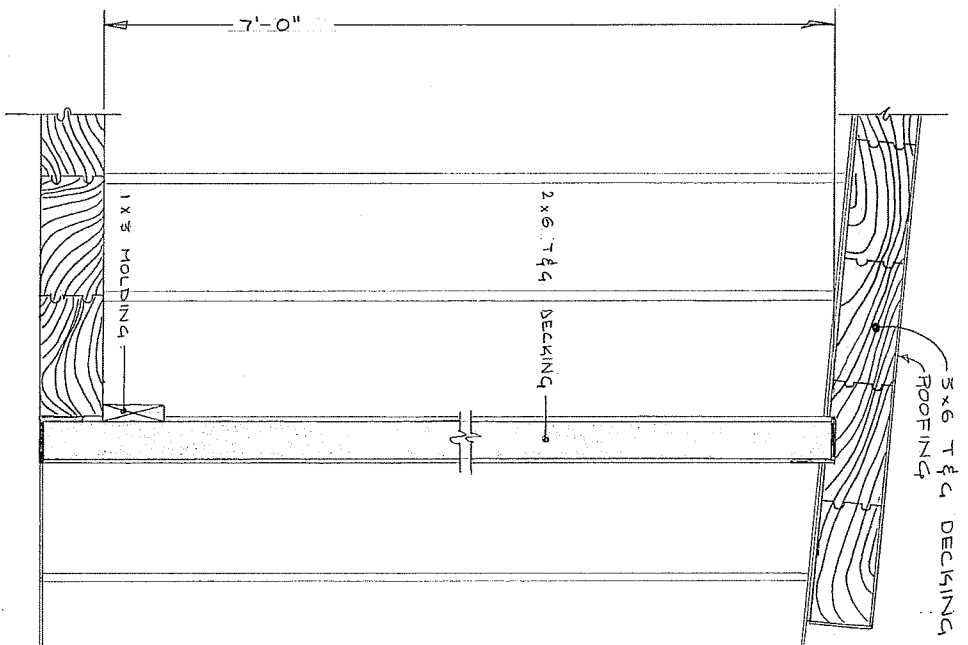

END WALL DETAIL SCALE: 3" = 1'-0"

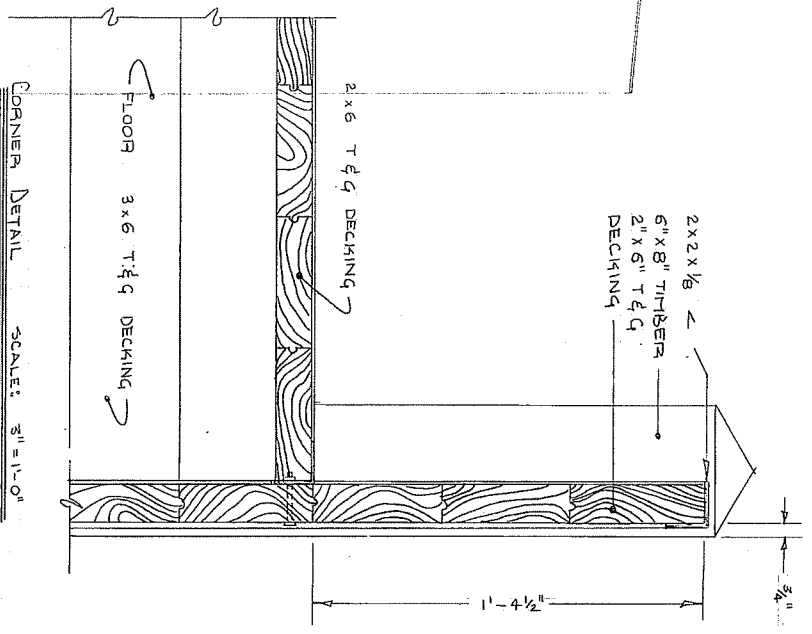

CORNER DETAIL SCALE: 3" = 1'-0"

2x2 x 1/8  
6" x 8" TIMBER  
2" x 6" T & G DECKING

MIGRATORY LABOR HOUSE	
DESIGN BY	N. D. PLUM
W. RICHARD	760-0-2
PREPARED BY	N. S. D. EXTENSION
AGR. ENGR. DEPT.	
DATE	4/12/66
APPROVED BY	
DRAWING NUMBER	2 OF 2