




SEATING ARRANGEMENT # 1

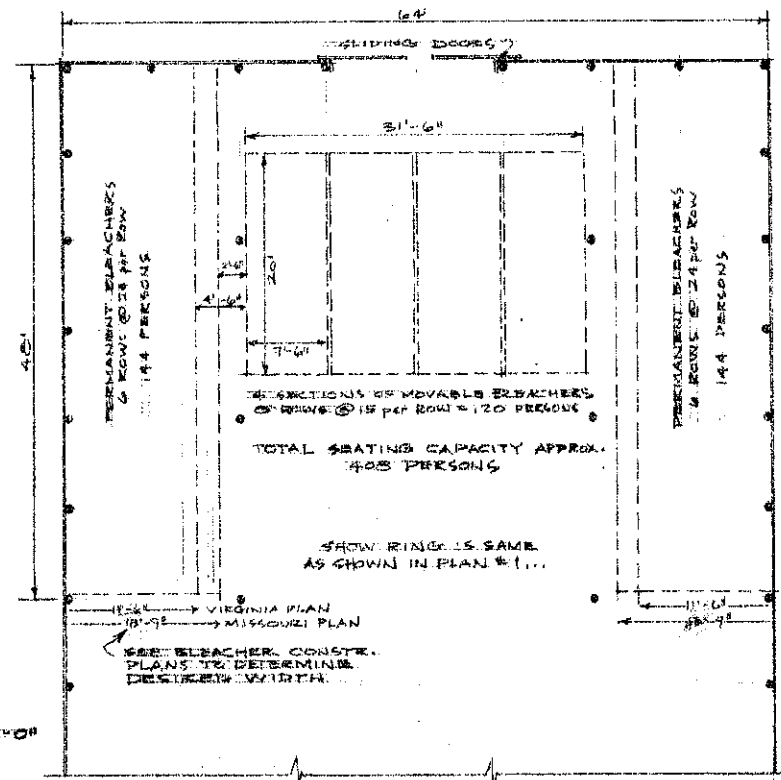

SEATING ARRANGEMENT # 2

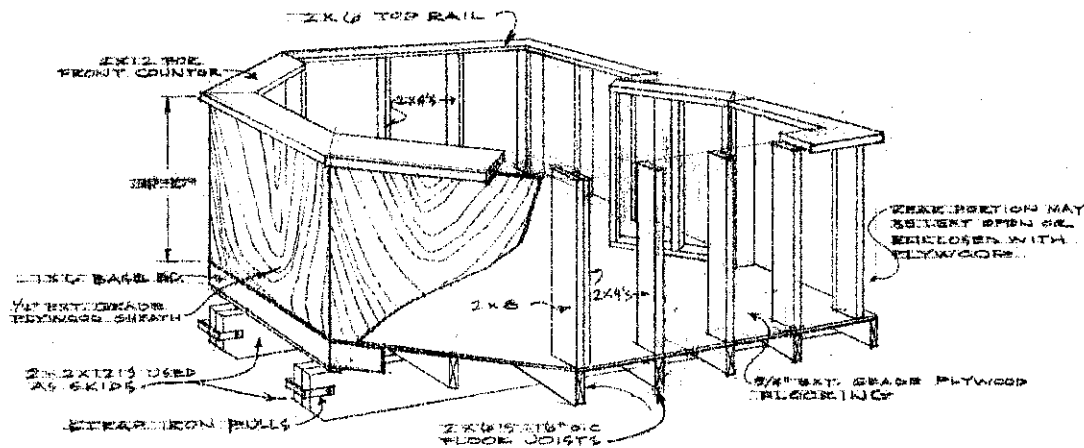

PERSPECTIVE VIEW OF AUCTION BOX

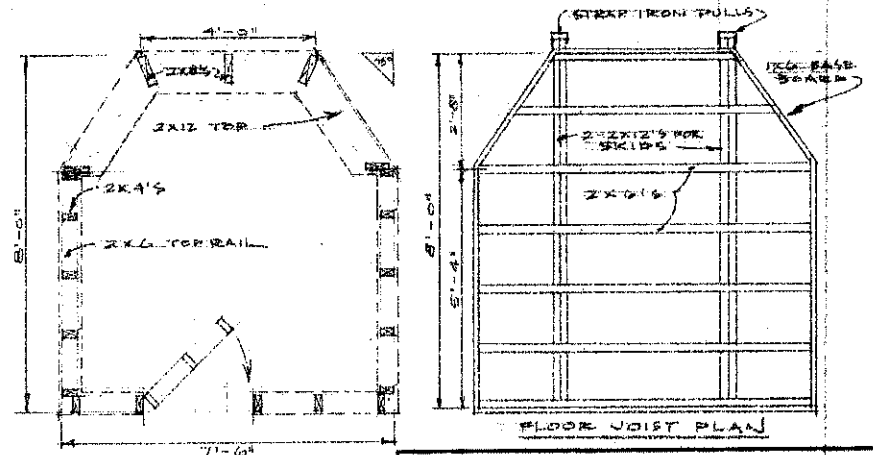

FLOOR PLAN  
SCALE: 1/2" = 1'-0"

LIVESTOCK SHOW-SALE FACILITY	
DESIGNED BY: WILLIAM FAIRGROUNDS	SCALE: _____
PREPARED BY: MISSOURI Extension Agn. Engr. Dept.	DRAWN BY: E. Calotto
DATE: Jan 1949	REVISED: _____
APPROVED BY: M.O. 762-1-1	DRAWING NUMBER: _____
	SHEET: _____