

SECOND FLOOR PLAN

4-BEDROOM CABIN PLAN

PREPARED FOR
W. MATSON, BEACH, N.D.

SCALE

DRAWN BY
E. COSETTE

REVISED

PREPARED BY
NDSU EXTENSION AGR. ENGR. DEPT.

DATE


APR 1970

APPROVED BY

N.D. 764-2-1

DRAWING NUMBER

SHEET 1 OF 1

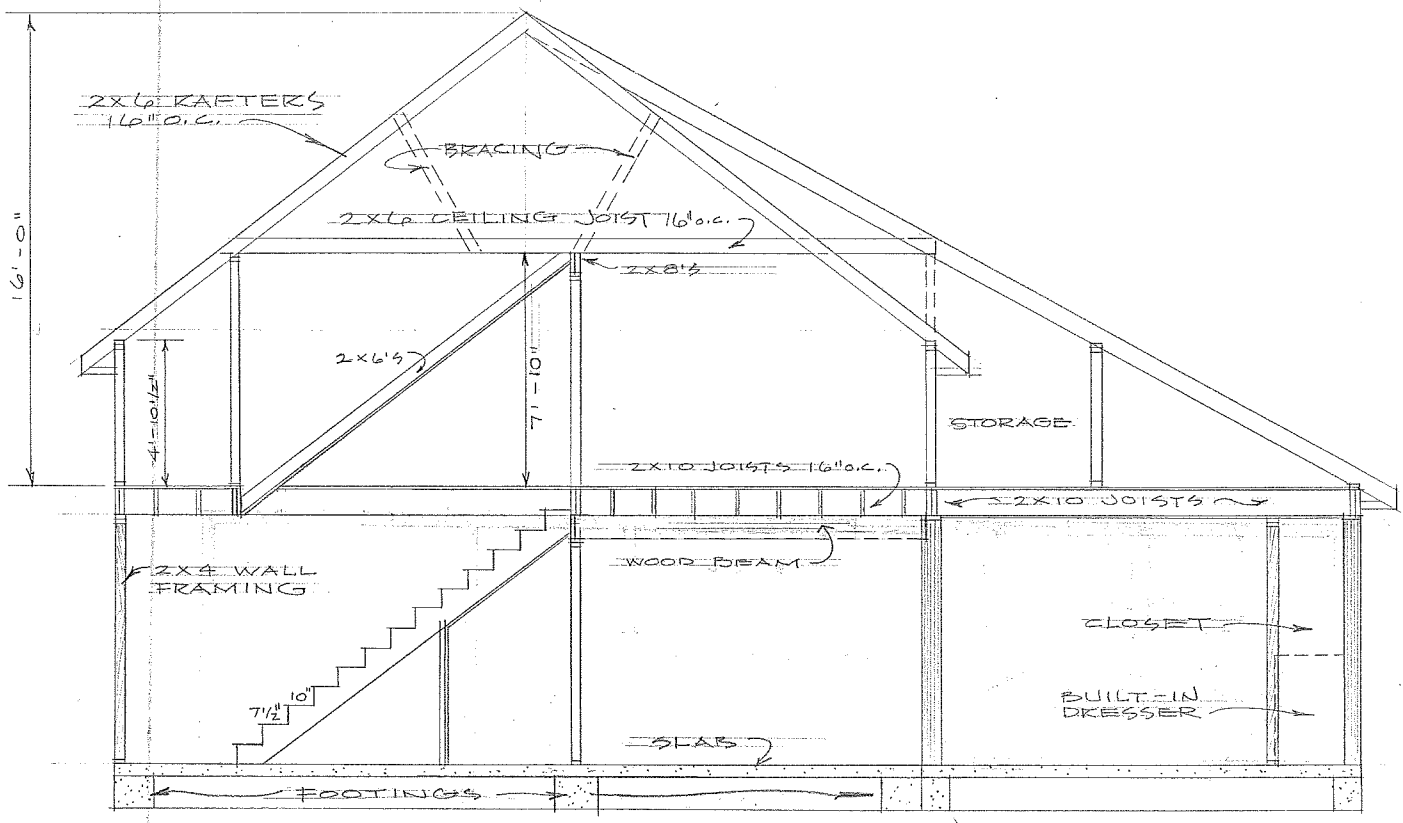

CROSS SECTION VIEW

