

FLOOR PLAN


SCALE — 1/2" = 1'-0"

WINDOW SCHEDULE		
MARK	SIZE	DESCRIPTION
1	2'-6" x 3'-6" x 1 3/8"	DOUBLE HUNG
2	2'-6" x 2'-10" x 1 3/8"	D. H.
3	2'-6" x 3'-10" x 1 3/8"	D. H.
4	2'-6" x 3'-10" x 1 3/8"	D. H. (2 WINDOWS)
5	2'-6" x 3'-10"	FIXED (3 WINDOWS)

DOOR SCHEDULE		
MARK	SIZE	DESCRIPTION
A	3'-0" x 6'-8" x 1 3/8"	1-LIGHT, EXTERIOR
B	2'-4" x 6'-8" x 1 3/8"	INTERIOR
C	2'-6" x 6'-8" x 1 3/8"	INTERIOR


ELECTRICAL SYMBOLS —

- ⊖ SWITCH
- ⊕ DUPLEX CONVENIENCE OUTLET
- ⊙ CEILING OR WALL LIGHT
- ⊕ RANGE OUTLET

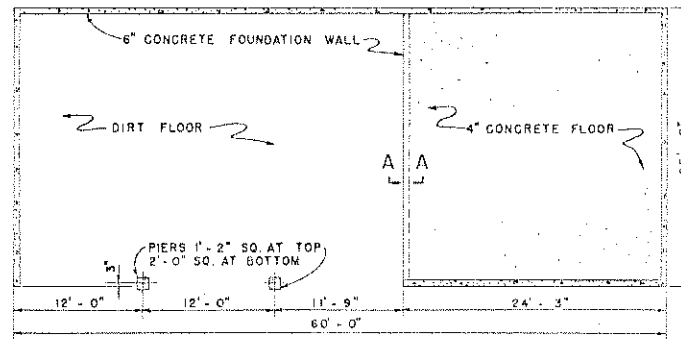

FOUNDATION PLAN

SCALE — 1/2" = 1'-0"

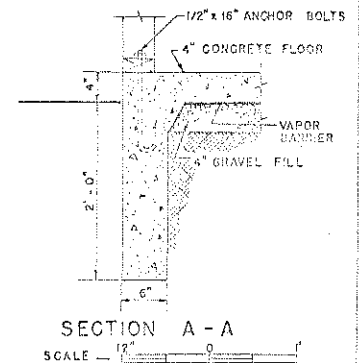


COOPERATIVE EXTENSION WORK IN  
AGRICULTURE AND HOME ECONOMICS  
DEPARTMENT OF AGRICULTURAL ENGINEERING  
UNIVERSITY OF MARYLAND

UNITED STATES DEPARTMENT OF AGRICULTURE COOPERATING

MACHREY SHEP WITH LIVING QUARTERS  
"AGENCY PLAINS SPECIAL"

ORE	'57	EX. 5841	SHEET 1 OF 2
-----	-----	----------	--------------

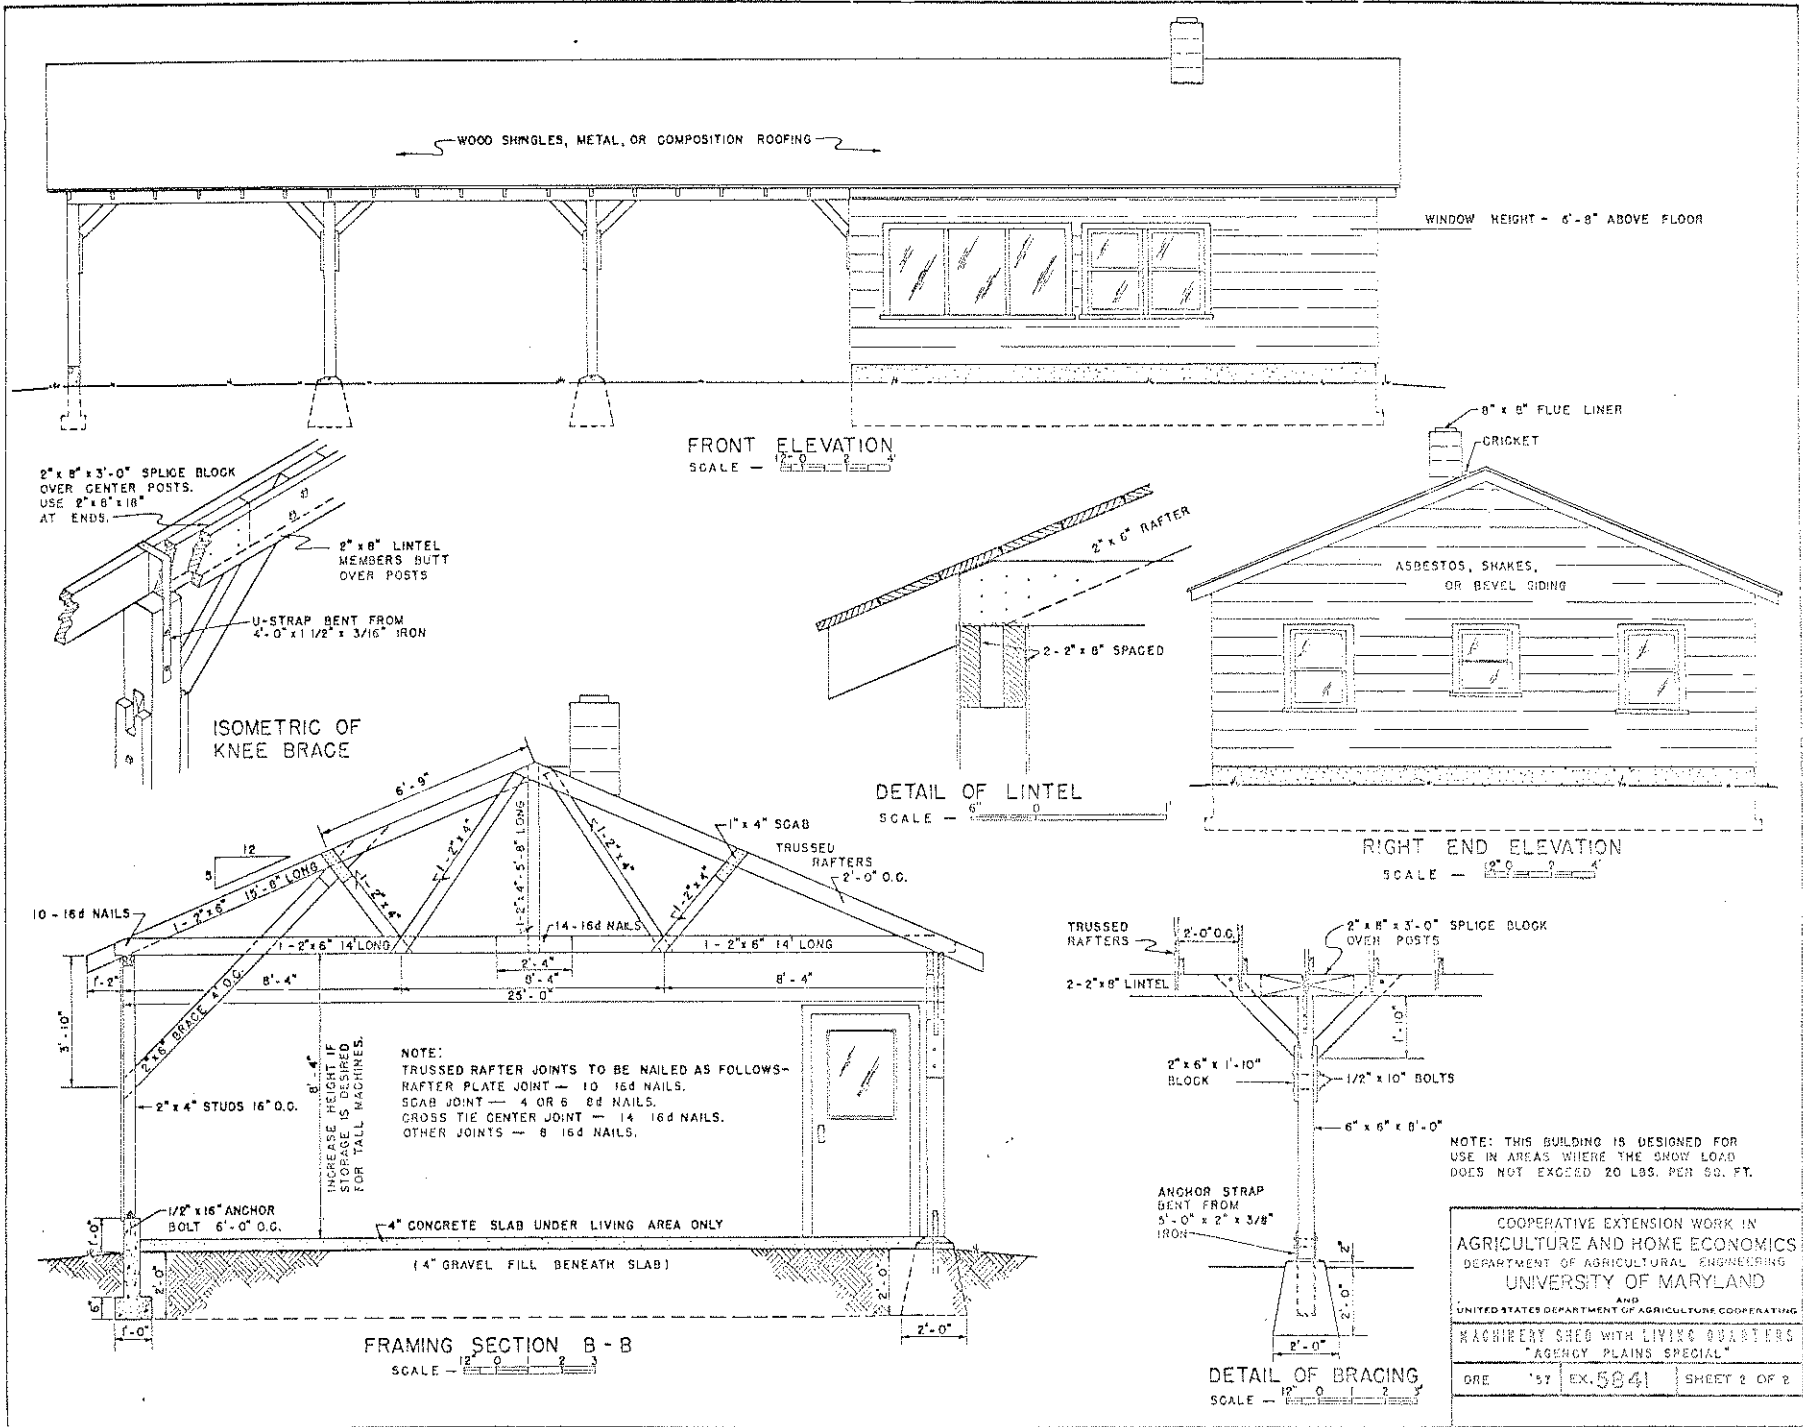

COOPERATIVE EXTENSION WORK IN  
 AGRICULTURE AND HOME ECONOMICS  
 DEPARTMENT OF AGRICULTURAL ENGINEERING  
 UNIVERSITY OF MARYLAND  
 AND  
 UNITED STATES DEPARTMENT OF AGRICULTURE COOPERATING  
 MACHINERY SHED WITH LIVING QUARTERS  
 "AGENCY PLAINS SPECIAL"

DRE '57 EX. 5841 SHEET 2 OF 2