
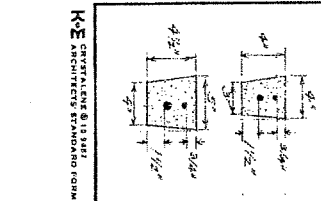



ENLARGED FLOOR PLAN VIEW
 SCALE: 1/2" = 1'-0"

3111 128th AVE. GROVER PARK ST. PETERS, MO. CONVENIENCE	
PREPARED BY ENLARGED FLOOR PLAN VIEW	DRAWN BY R. GOSSETT
APPROVED BY N.D. 126-1-13	DRAWING NUMBER SHEET 2 OF 4

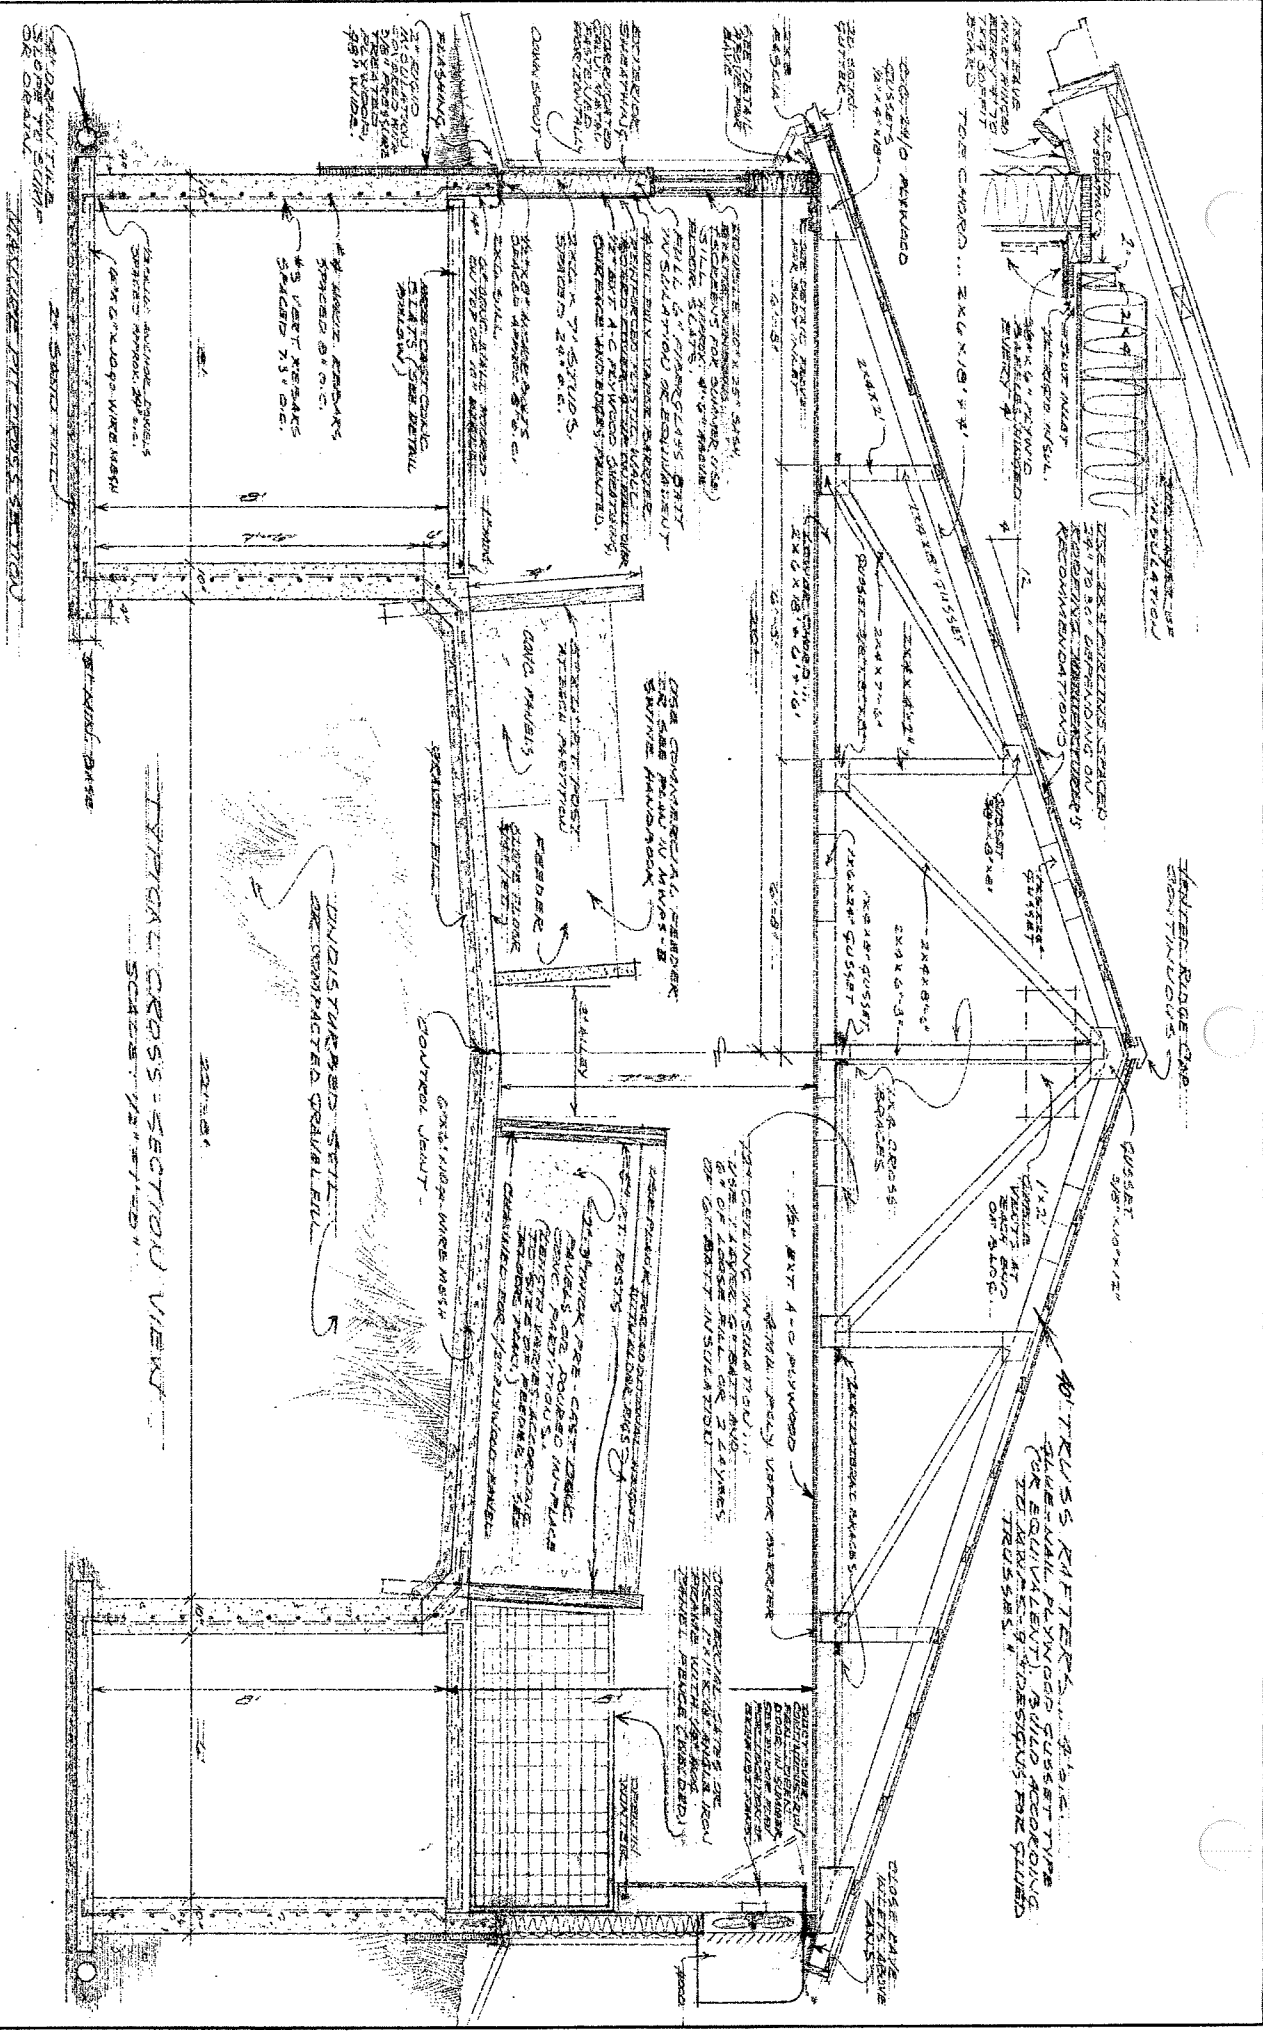

#2 REBAR (TOP)
 #3 REBAR (MIDDLE)
 #5 REBAR (BOTTOM)
 TYPICAL CROSS-SECTION
 SLAB DESIGN FOR 6FT SPAN
 SLAB DESIGN FOR 5FT SPAN

DATE	10/1/44	APPROVED BY	N.D. 726-1-13	DRAWING NUMBER	SHEET 3 OF 4
REVISIONS BY MODIFIED BY		DRAWN BY C. COSETTE		CHECKED BY C. COSETTE	
PROJECT: ROOF REPAIR AND INTERIOR FINISH CLIENT: MRS. J. H. COSETTE					

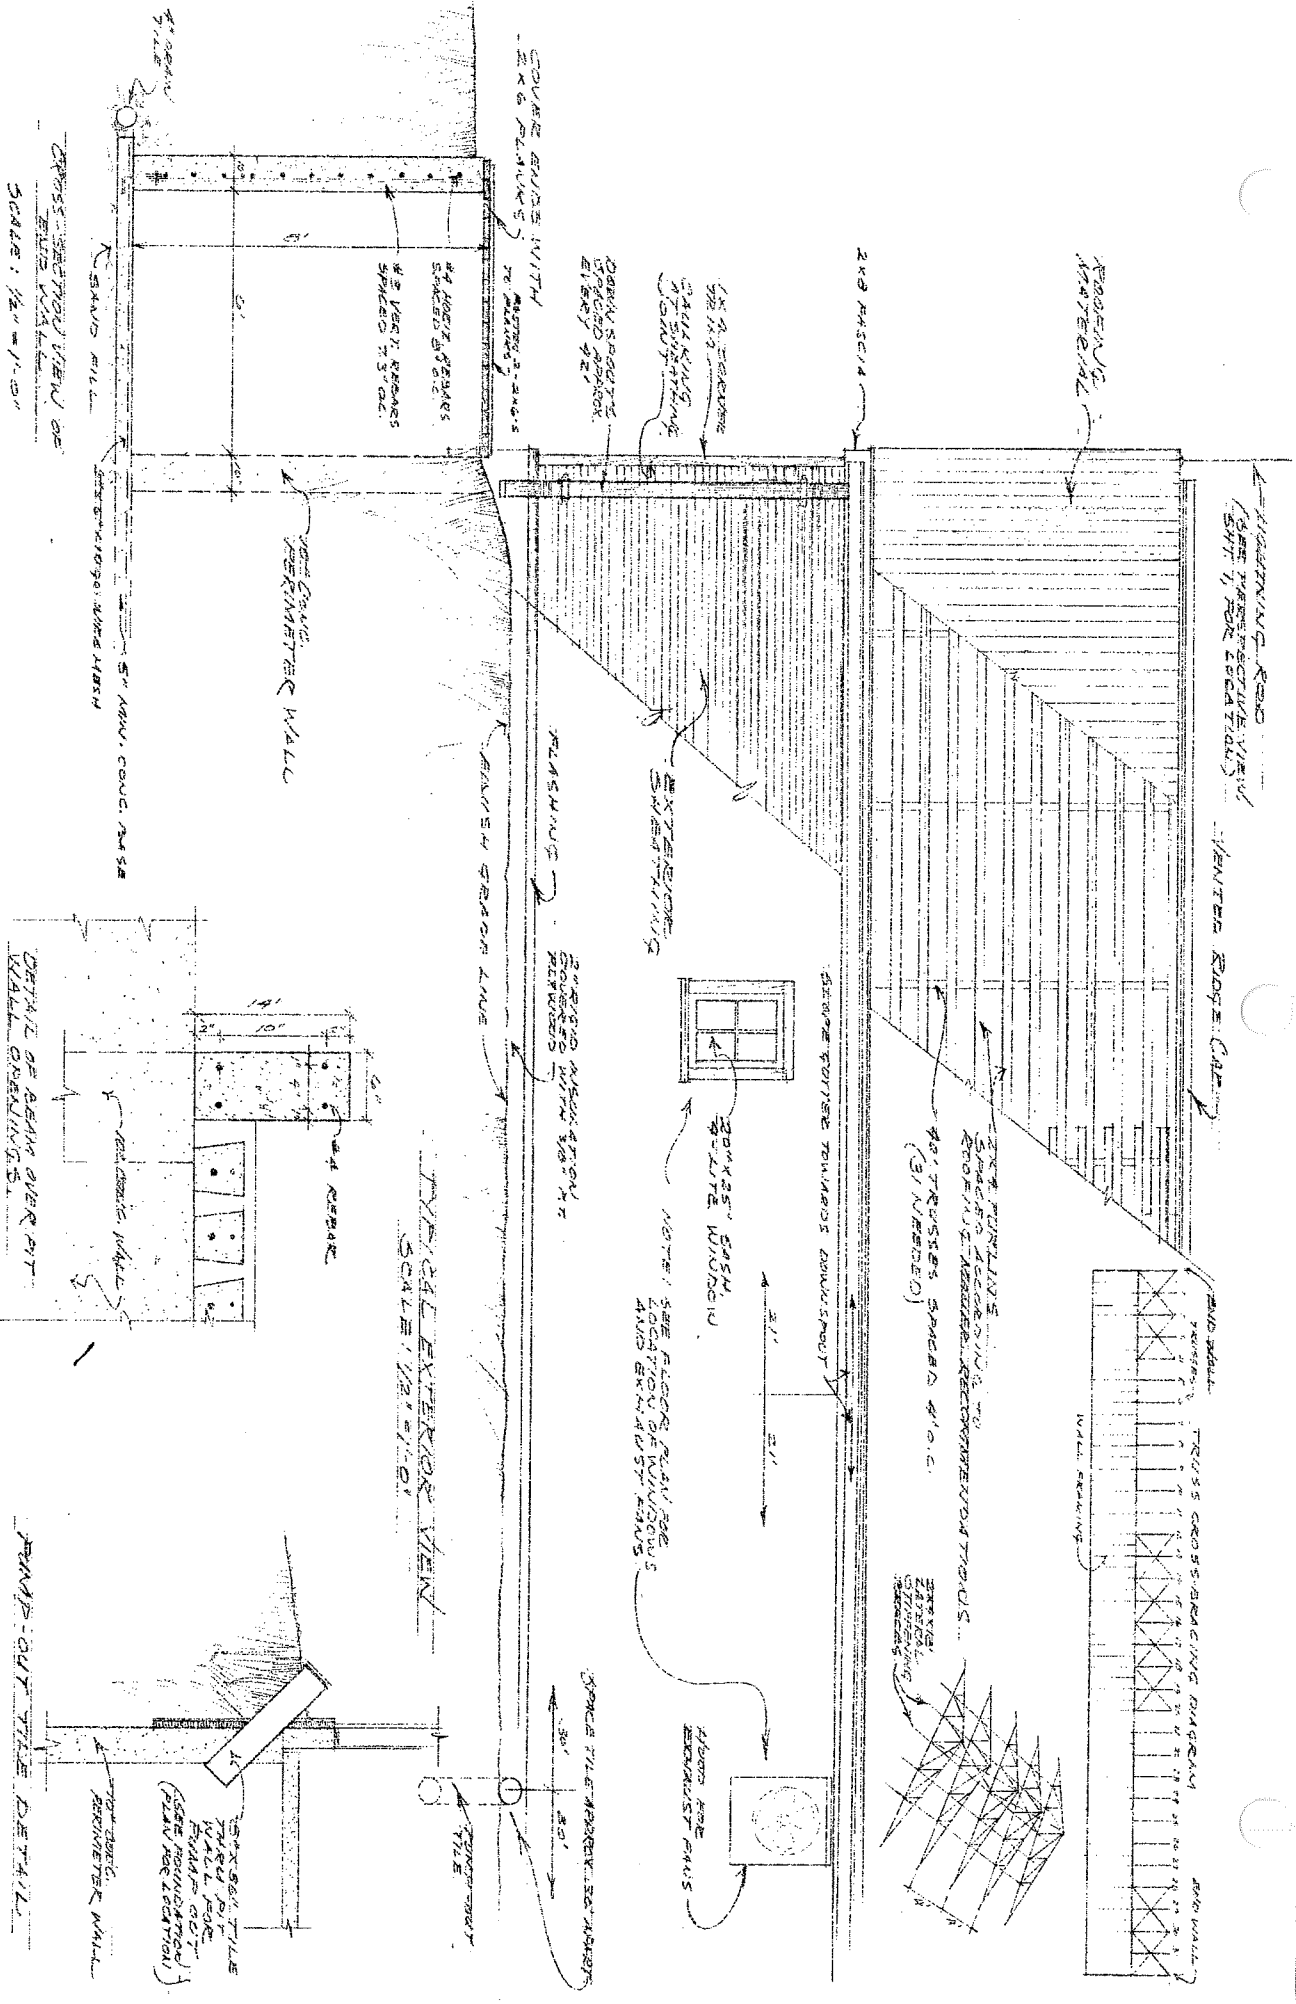

CROSS SECTION VIEW OF
ROOFING MATERIAL
SCALE: 1/2" = 1'-0"

TYPICAL EXTERIOR VIEW
SCALE: 1/2" = 1'-0"

DETAIL OF BEAM OVER PIT
SCALE: 1/2" = 1'-0"

PUMP-OUT TILE DETAIL
SCALE: 1/2" = 1'-0"

PROJECT: THE HOG SKINNER BARN		DATE: 10/1/99	
SITES: SITES IN CONFORMANCE		APPROVED BY: N.D. 726-1-13	
DRAWN BY: [Signature]		DRAWING NUMBER: SHEET 4004	
EXTENDED BY: [Signature]		DATE: 10/1/99	
REVISIONS:		DRAWN BY: [Signature]	
NO. 1		EXTENDED BY: [Signature]	
NO. 2		DATE: 10/1/99	
NO. 3		APPROVED BY: N.D. 726-1-13	
NO. 4		DRAWING NUMBER: SHEET 4004	