


NOTE:

A 46' AUGER IS NEEDED TO  
FILL THE 24' BINS FROM THE  
21' UNLOADING AUGER.

21' UNLOADING AUGER

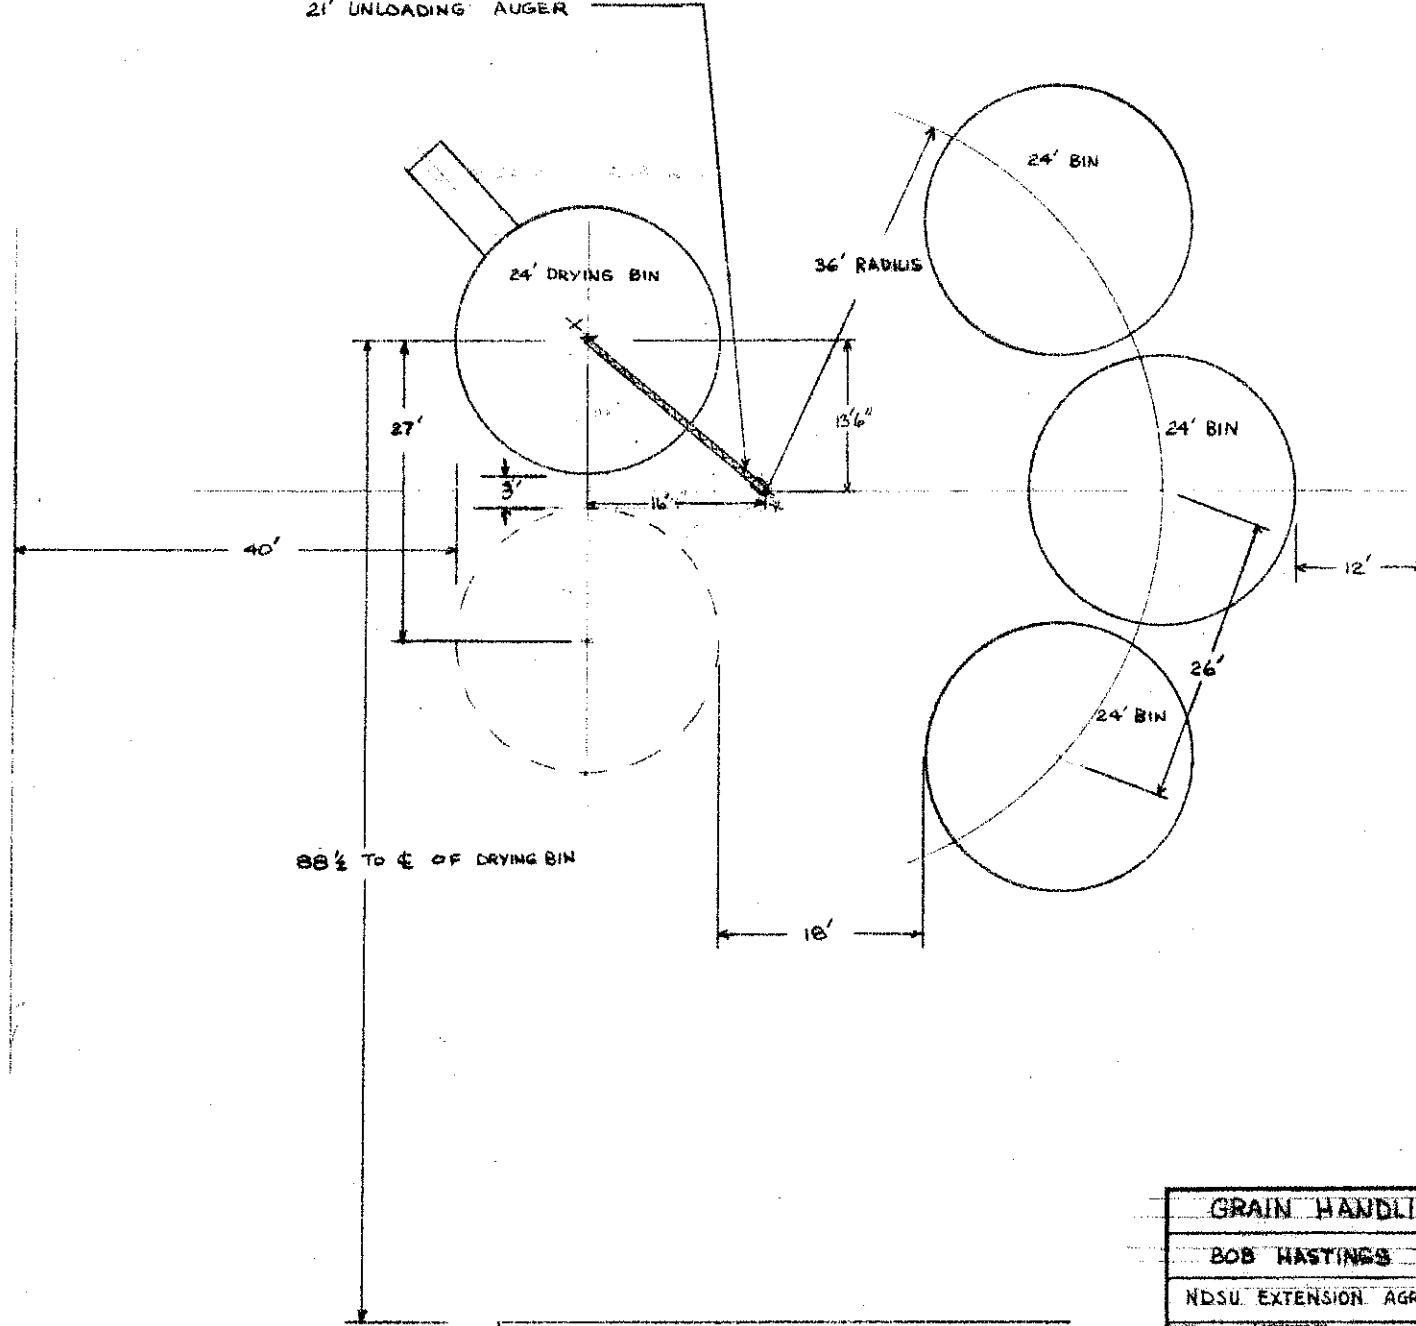

GRAIN HANDLING PLAN

BOB HASTINGS

NDSU EXTENSION AGRIC. ENGINEERING

DATE: 6-26-69

SPONSORED BY: ND. 752-2-10

DESIGNED BY: 1 SH.