


DETAIL OF OUTSIDE FIREPLACE - SCALE 0 1 FT.

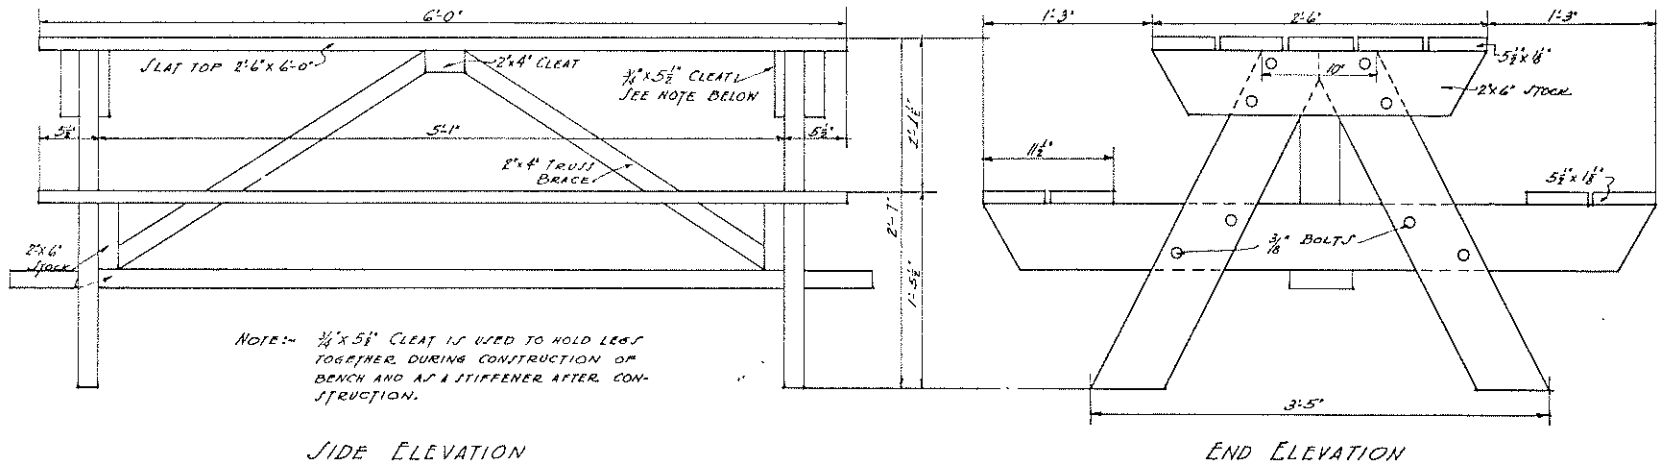

DETAIL OF OUTDOOR PICNIC TABLE - SCALE 0 1 FT.

COOPERATIVE EXTENSION WORK IN
 AGRICULTURE AND HOME ECONOMICS
 DEPARTMENT OF AGRICULTURAL ENGINEERING
 UNIVERSITY OF MARYLAND
 AND
 UNITED STATES DEPARTMENT OF AGRICULTURE COOPERATING

OUTDOOR FIREPLACE & TABLE

MASS. EX. 5188 SHEET 1 OF 1