

FRONT (SOUTH) ELEVATION

SCALE - $\frac{1}{4}'' = 1'-0''$


EAST ELEVATION

SCALE - $\frac{1}{4}'' = 1'-0''$

COOPERATIVE EXTENSION WORK IN
 AGRICULTURE AND HOME ECONOMICS
 STATE OF NORTH DAKOTA
 NORTH DAKOTA AGRICULTURAL COLLEGE
 AND
 U. S. DEPT. OF AGRICULTURE COOPERATING
 EXT. AGR'L. ENGINEER - FARGO, N. DAK.

FARM HOUSE


MIDWEST 7131-33 EX. - 3201 SHEET 1 OF 3

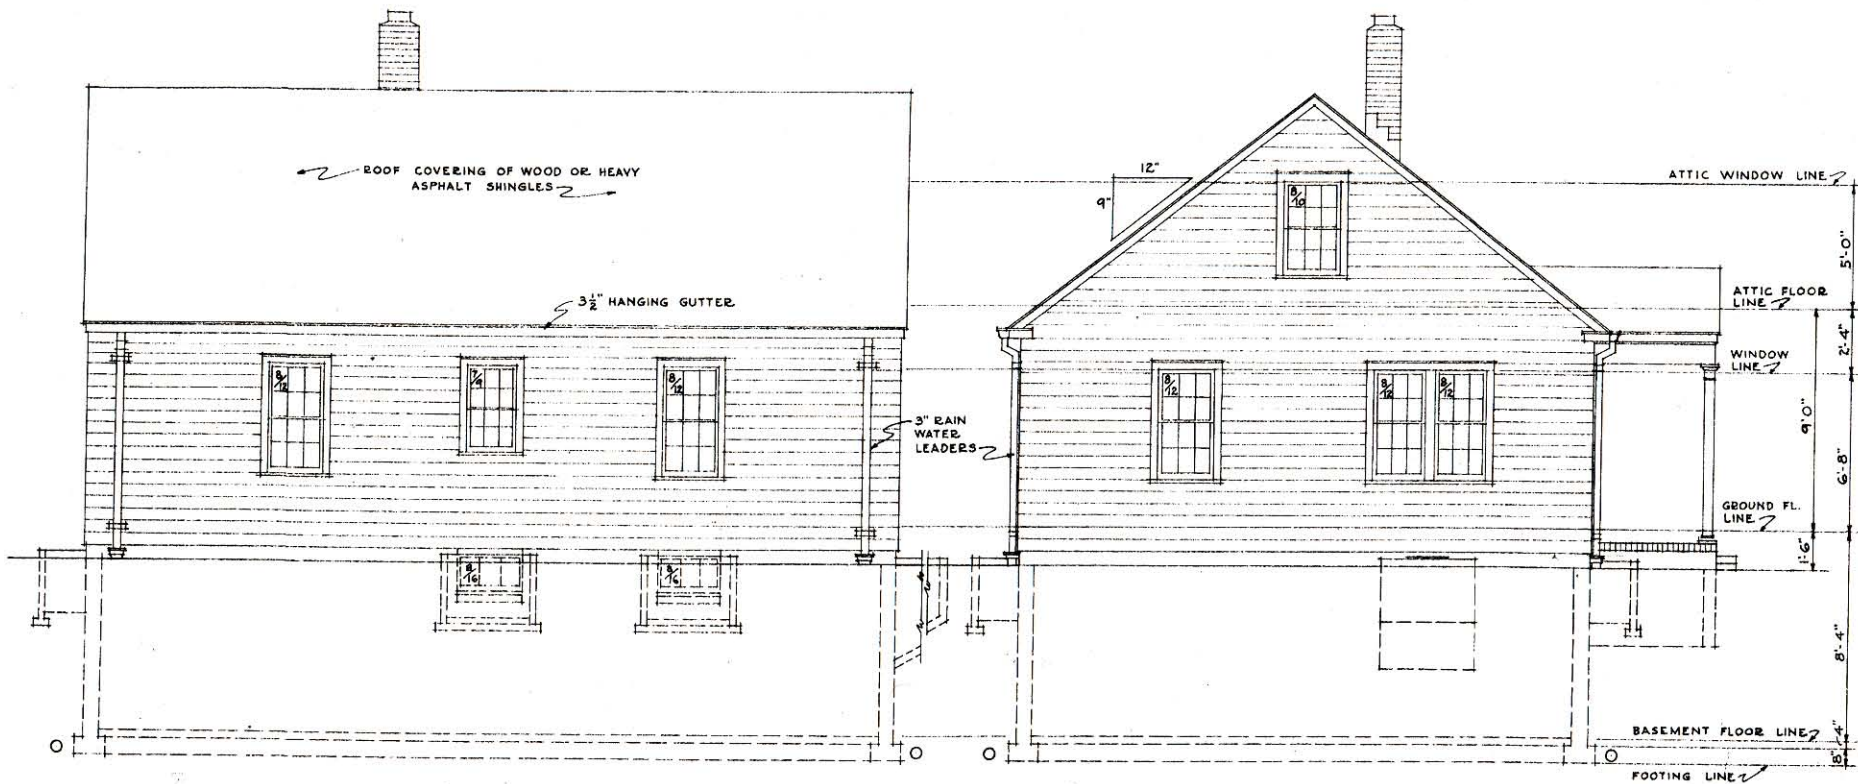


· NORTH · (REAR) · ELEVATION ·
SCALE · 1/4" = 1'-0"

· WEST · ELEVATION ·
SCALE · 1/4" = 1'-0"

COOPERATIVE EXTENSION WORK IN
 AGRICULTURE AND HOME ECONOMICS
 STATE OF NORTH DAKOTA
 NORTH DAKOTA AGRICULTURAL COLLEGE
 AND
 U. S. DEPT. OF AGRICULTURE COOPERATING
 EXT. AGR'L ENGINEER—FARGO, N. DAK.
FARM HOUSE
 MIDWEST 7131 - 33 EX - 5262 SHEET 2 OF 3


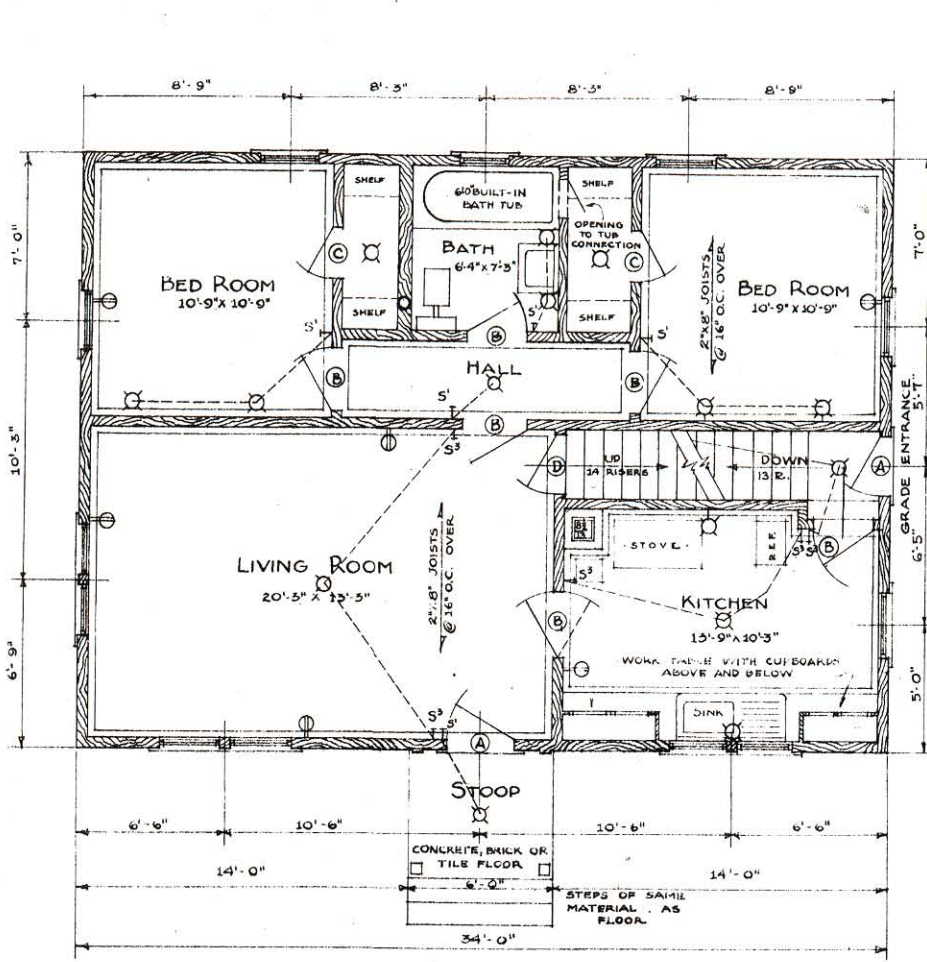


FIRST FLOOR PLAN
SCALE $\frac{1}{4}'' = 1'-0''$

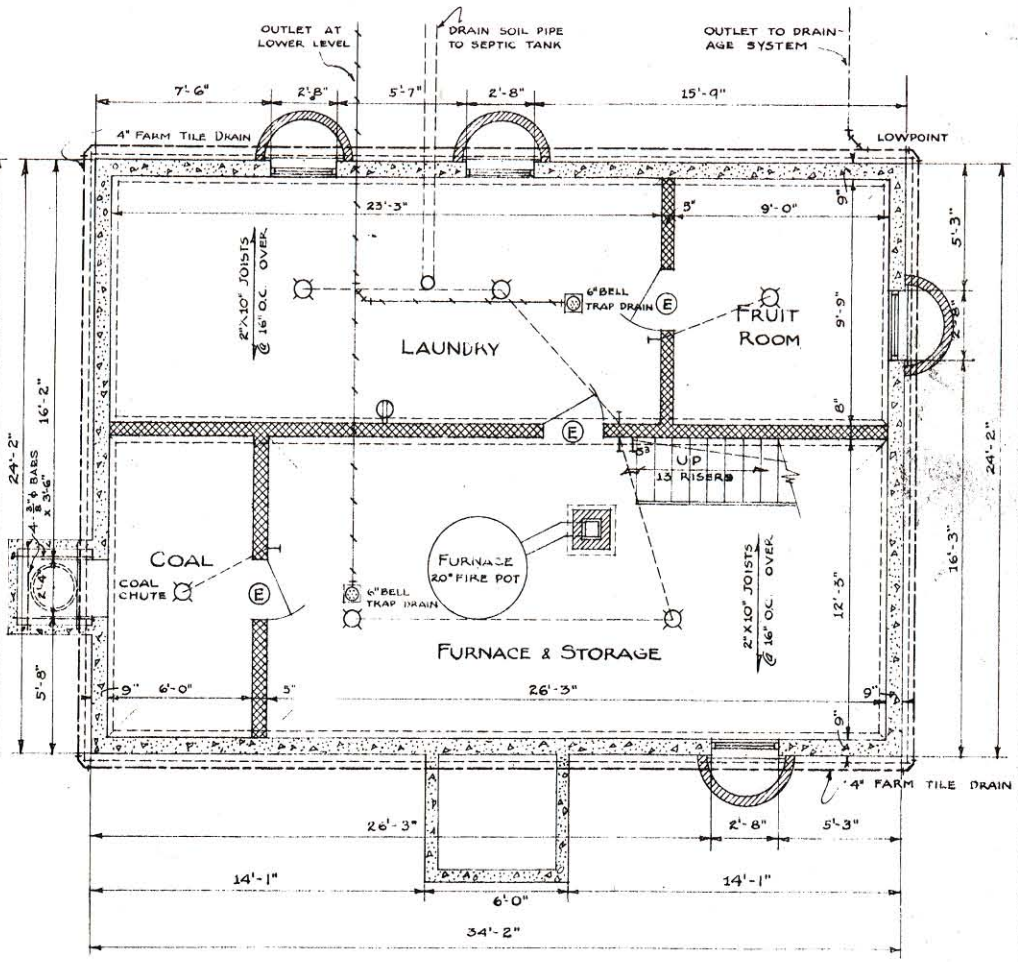

BASEMENT FLOOR PLAN
SCALE $\frac{1}{4}'' = 1'-0''$

DIMENSIONS ARE GIVEN FROM OUTSIDE FACE OF OUTSIDE STUDS TO CENTER OF INTERIOR PARTITIONS

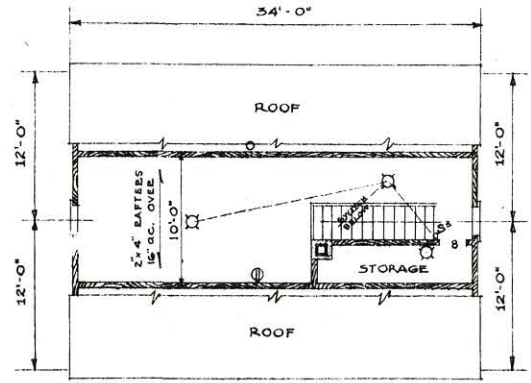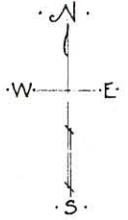

ATTIC FLOOR PLAN
SCALE $\frac{1}{8}'' = 1'-0''$

LEGEND		WIRING SYMBOLS	
	FRAME WALL		CEILING OUTLET
	BRICK		WALL BRACKET
	CONCRETE		BASE RECEPTACLE
	TILE		BRACKET & RECEPTACLE
	FARM TILE		SINGLE POLE SWITCH
	FLOOR DRAIN		3-WAY SWITCH
	FOOTINGS		

DOOR SCHEDULE		
(A)	2'-8" x 6'-8" x 1 1/2"	2
(B)	2'-6" x 6'-8" x 1 1/2"	8
(C)	2'-0" x 6'-8" x 1 1/2"	2
(D)	2'-4" x 6'-8" x 1 1/2"	1
(E)	2'-6" x 6'-6" BATTEN DOOR	3

COOPERATIVE EXTENSION WORK IN
AGRICULTURE AND HOME ECONOMICS
STATE OF NORTH DAKOTA
NORTH DAKOTA AGRICULTURAL COLLEGE
AND
U. S. DEPT. OF AGRICULTURE COOPERATING
EXT. AGR'L. ENGINEER - FARGO, N. DAK.