


NEW BRASS
HUB AND
CONCRETE

END ELEVATION


FRONT ELEVATION
SCALE $\frac{1}{8}'' = 1'-0''$

END ELEVATION

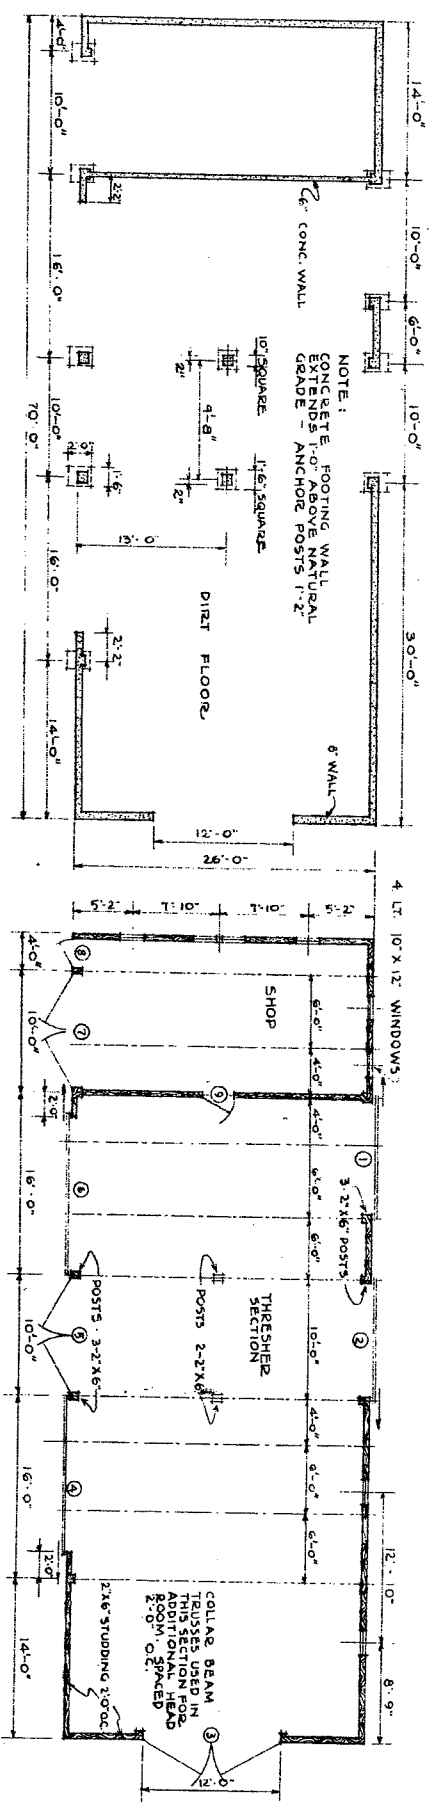

FOOTING PLAN
SCALE $\frac{1}{8}'' = 1'-0''$

FRAMING PLAN
SCALE $\frac{1}{8}'' = 1'-0''$

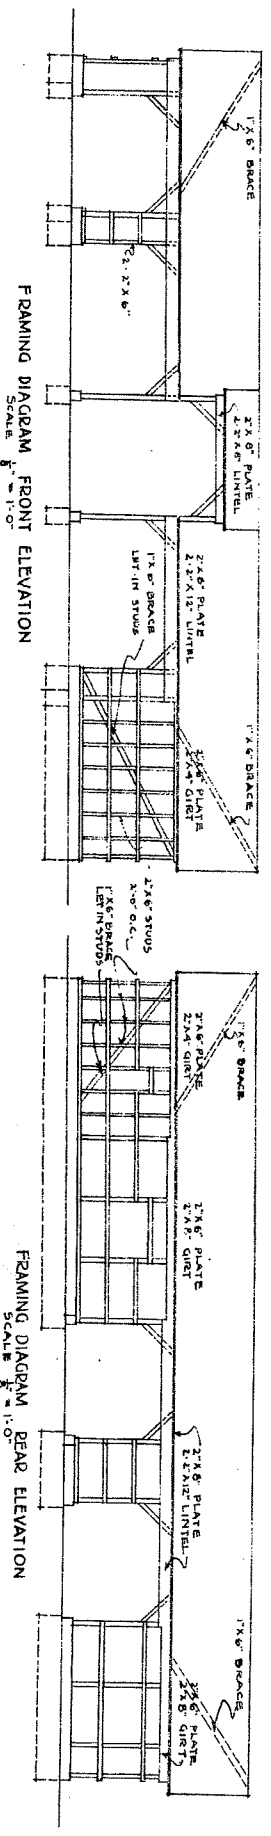

FRAMING DIAGRAM FRONT ELEVATION
SCALE $\frac{1}{8}'' = 1'-0''$

FRAMING DIAGRAM REAR ELEVATION
SCALE $\frac{1}{8}'' = 1'-0''$

COOPERATIVE EXTENSION WORK IN
AGRICULTURE AND HOME ECONOMICS
STATE OF NORTH DAKOTA
NORTH DAKOTA AGRICULTURAL COLLEGE
U. S. DEPT. OF AGRICULTURE COOPERATING
EXT. AGRIC. ENGINEER-FARGO, N. DAK.
AND
MACHINERY SHED AND SHOP
MIDWEST 74123378 5341 SHEET 1 OF 3

