

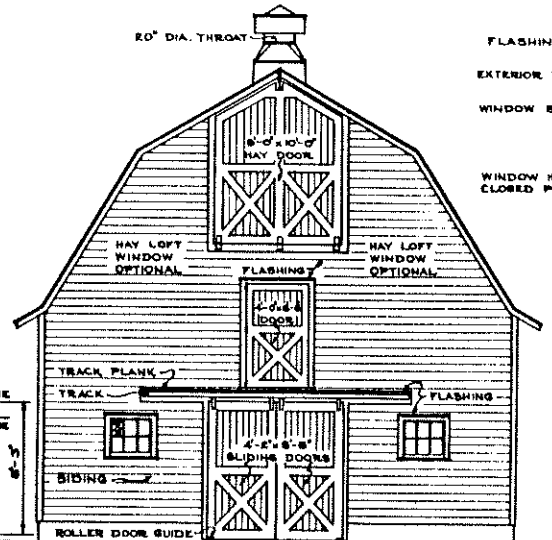
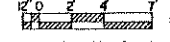




• SIDE ELEVATION •

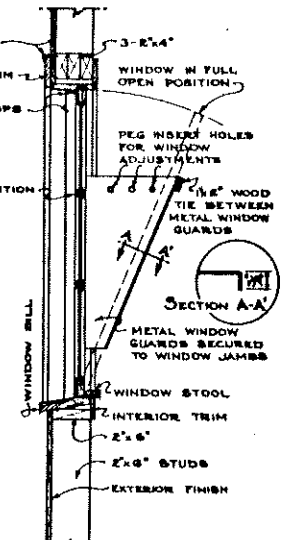


• END ELEVATION •

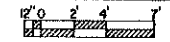


• WINDOW SECTION •

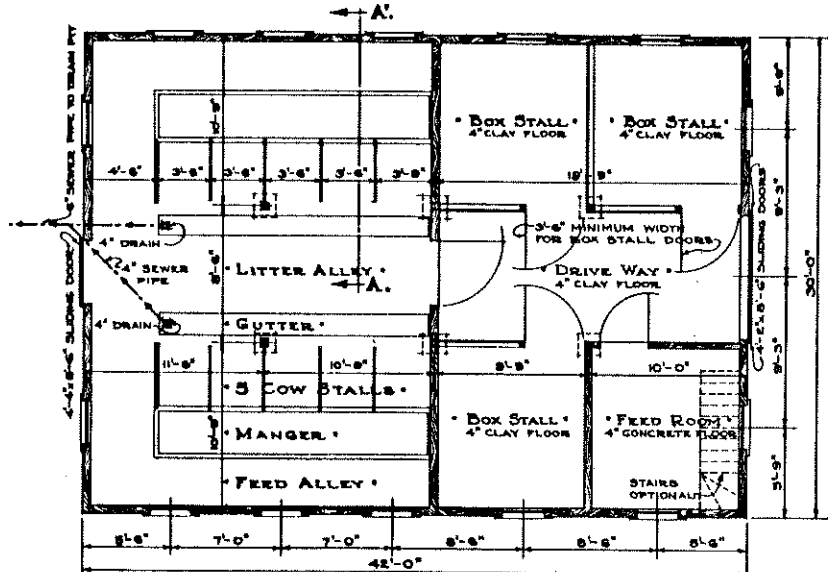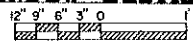


• FLOOR PLAN •

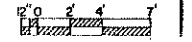


NOTE
FOR LARGE HORSES INCREASE SIZE OF STALLS.
2\"/>

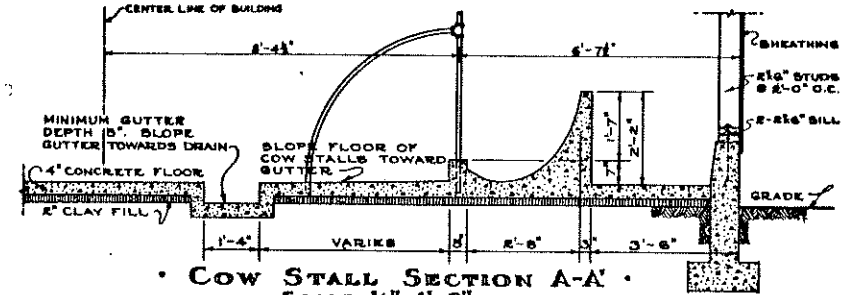

• COW STALL SECTION A-A •
SCALE 1/2\"/>

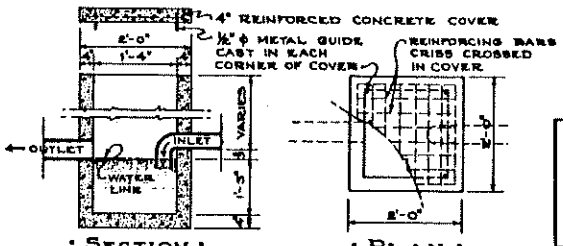

• SECTION •
• PLAN •
• DRAIN PIT DETAILS •

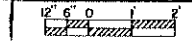



NOTE:
MINIMUM SLOPE OF INLET PIPE
TOWARDS DRAIN PIT IS 1/4\"/>

COOPERATIVE EXTENSION WORK IN
AGRICULTURE AND HOME ECONOMICS

AND
U. S. DEPT. OF AGRICULTURE COOPERATING

GENERAL BARN


N.C. EX 5554 SHEET 1 OF 2

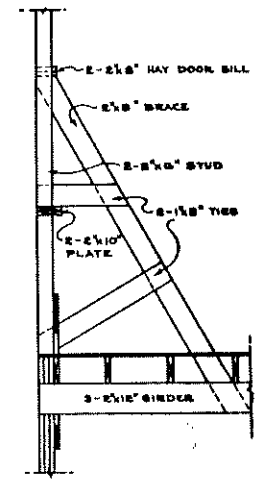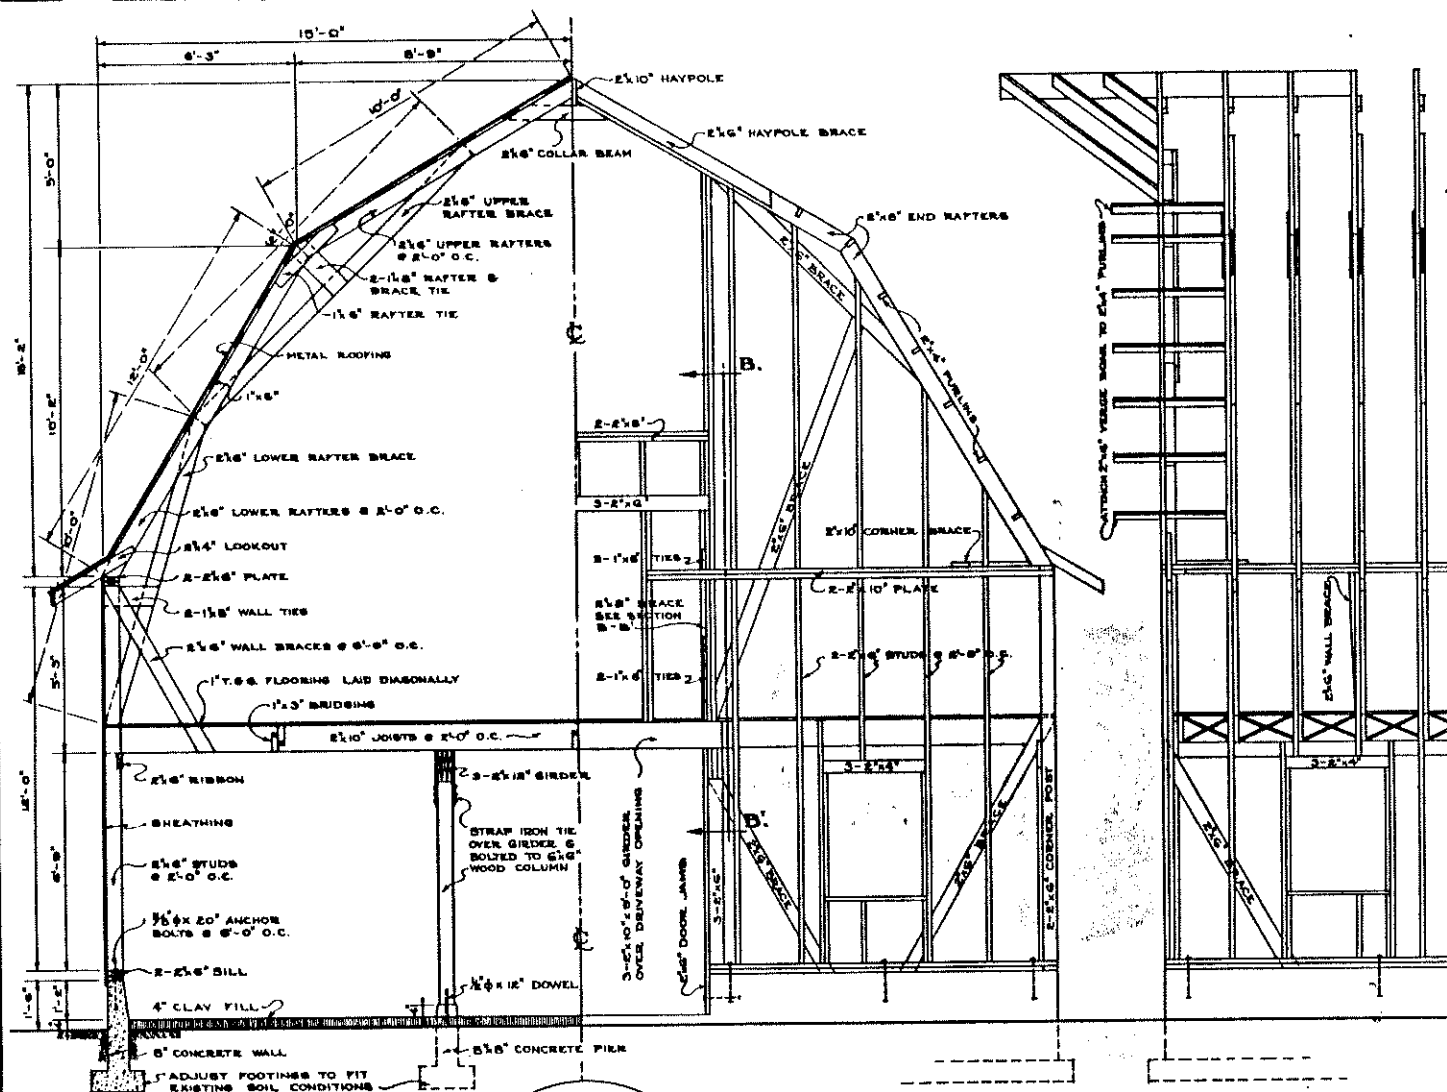


SECTION B-B'



SECTION A-A'

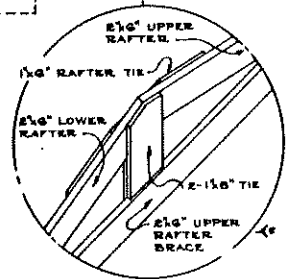

RAFTER CONNECTION DETAIL

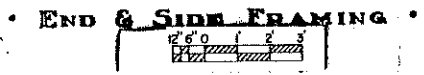

END & SIDE FRAMING

COOPERATIVE EXTENSION WORK IN
 AGRICULTURE AND HOME ECONOMICS

AND
 U.S. DEPT. OF AGRICULTURE COOPERATING

GENERAL BARN

N.C. EX. 5554 SHEET 2 OF 2