



CROSS SECTION

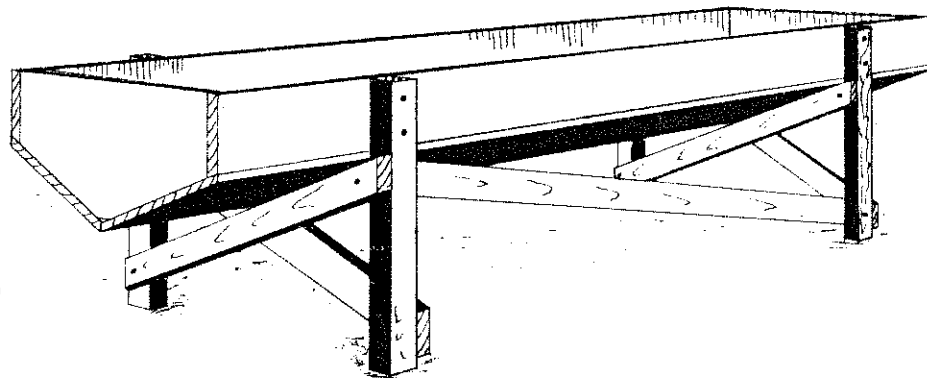

GENERAL VIEW

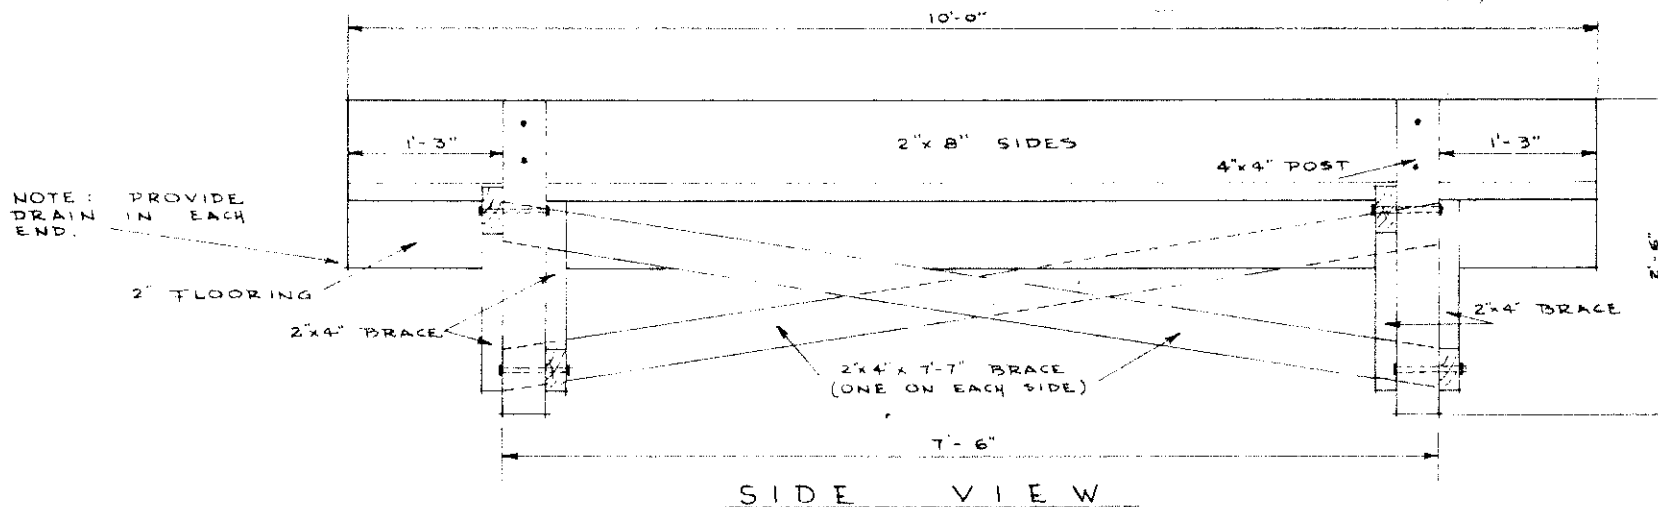

SIDE VIEW

BILL OF MATERIALS

NAILS	1 1/2 LBS	20d
POST	4 PCS	4 x 4" x 2'-6"
SIDES	2 PCS	2 x 8" x 10'-0"
FLOOR	2 PCS	2" x 8" x 10'-0"
BRACES	4 PCS	2" x 4" x 3'-9"
	2 PCS	2" x 4" x 7'-7"
BOLTS	20	1/2" x 6 1/2"
WASHERS	40	
ENDS	4 PCS	2 x 8" x 2'-6"

CAPACITY 10-14 HEAD

NOTE:
TREAT WOOD WITH PRESERVATIVE
IF NOT OAK.

PERMANENT EXTENSION WORK IN
AGRICULTURE AND HOME ECONOMICS
STATE OF NORTH DAKOTA
NORTH DAKOTA AGRICULTURAL COLLEGE
AND
U.S. DEPARTMENT OF AGRICULTURE COOPERATING
SILAGE & GRAIN FEEDING THROUGH
VA 52 EX 5765 SHEET 001