



PLAN OF INSPECTION AREA

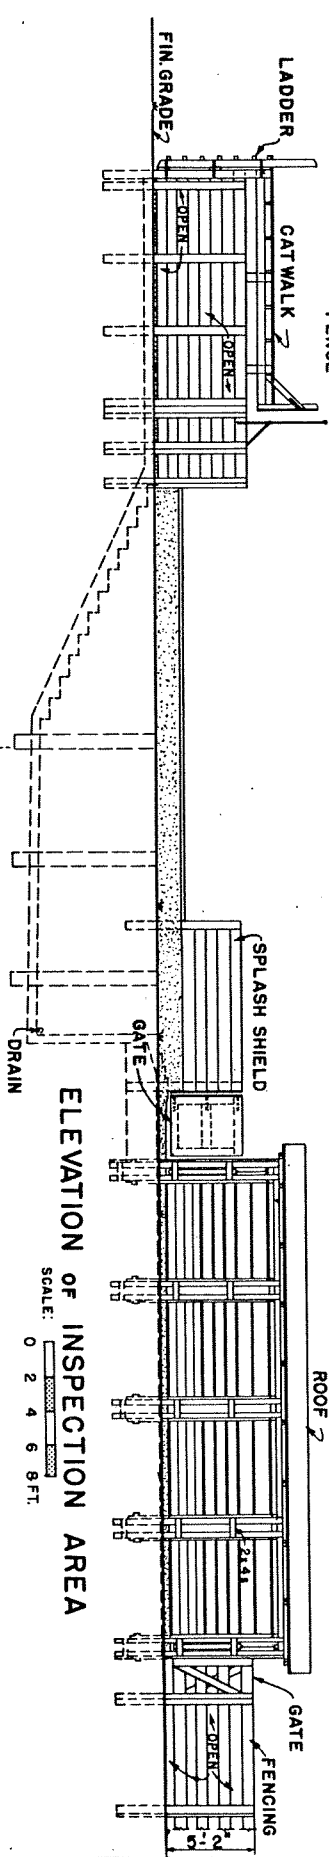

ELEVATION OF INSPECTION AREA

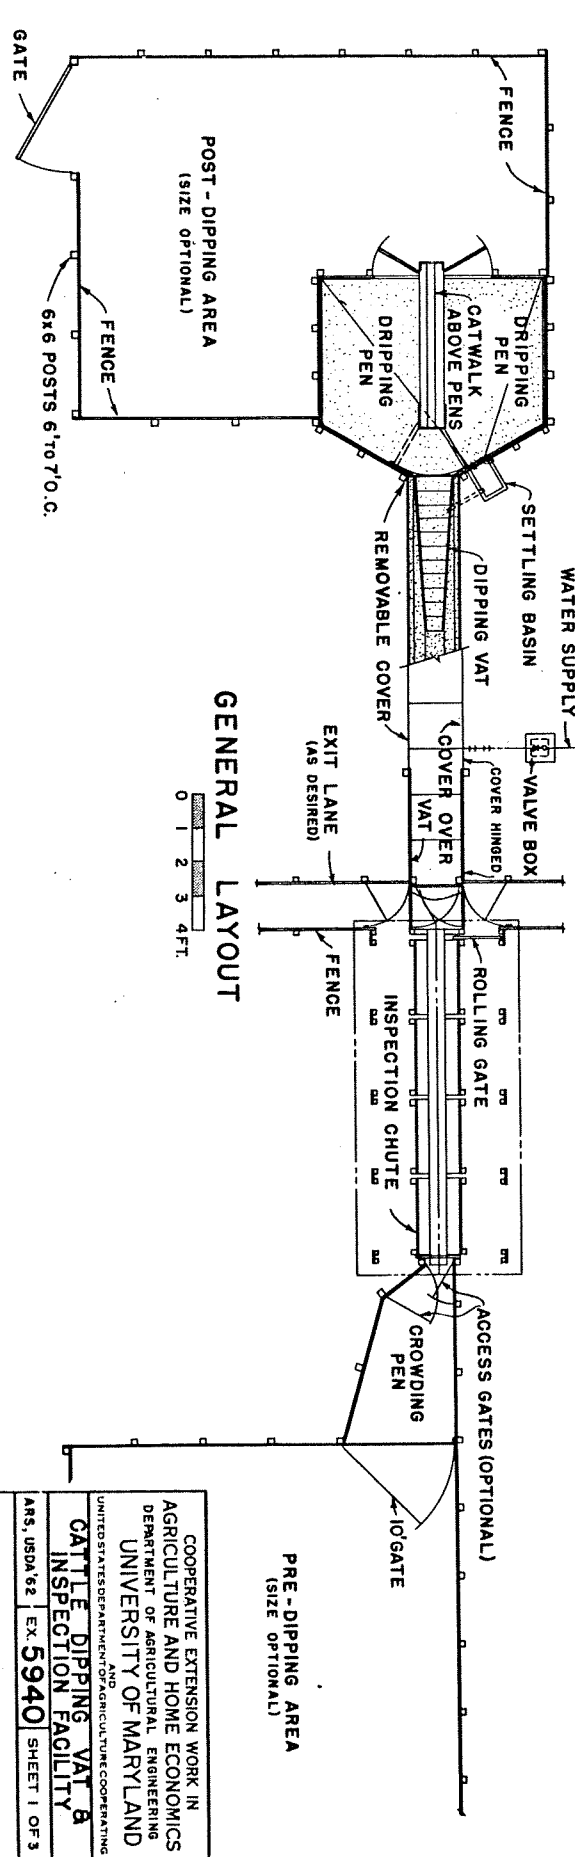


GENERAL LAYOUT

COOPERATIVE EXTENSION WORK IN  
 AGRICULTURE AND HOME ECONOMICS  
 DEPARTMENT OF AGRICULTURAL ENGINEERING  
 UNIVERSITY OF MARYLAND  
 AND  
 UNITED STATES DEPARTMENT OF AGRICULTURE COOPERATING

**CATTLE DIPPING VAT B  
 INSPECTION FACILITY**

ARS, USDA 62 EX. 5940 SHEET 1 OF 3

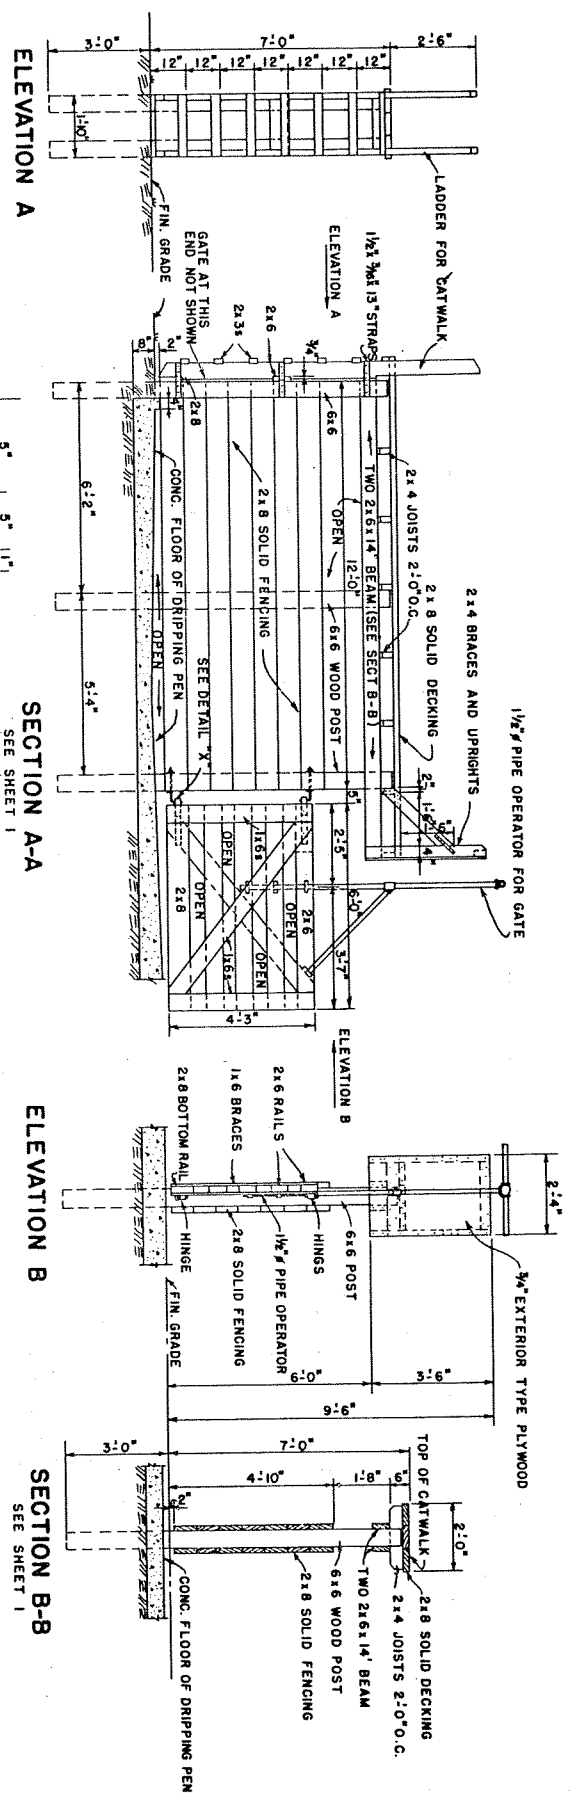


ELEVATION A  
SEE SHEET 1


SECTION A-A  
SEE SHEET 1

ELEVATION B  
SEE SHEET 1

SECTION B-B  
SEE SHEET 1

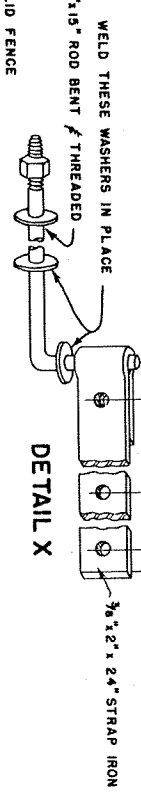

DETAIL X









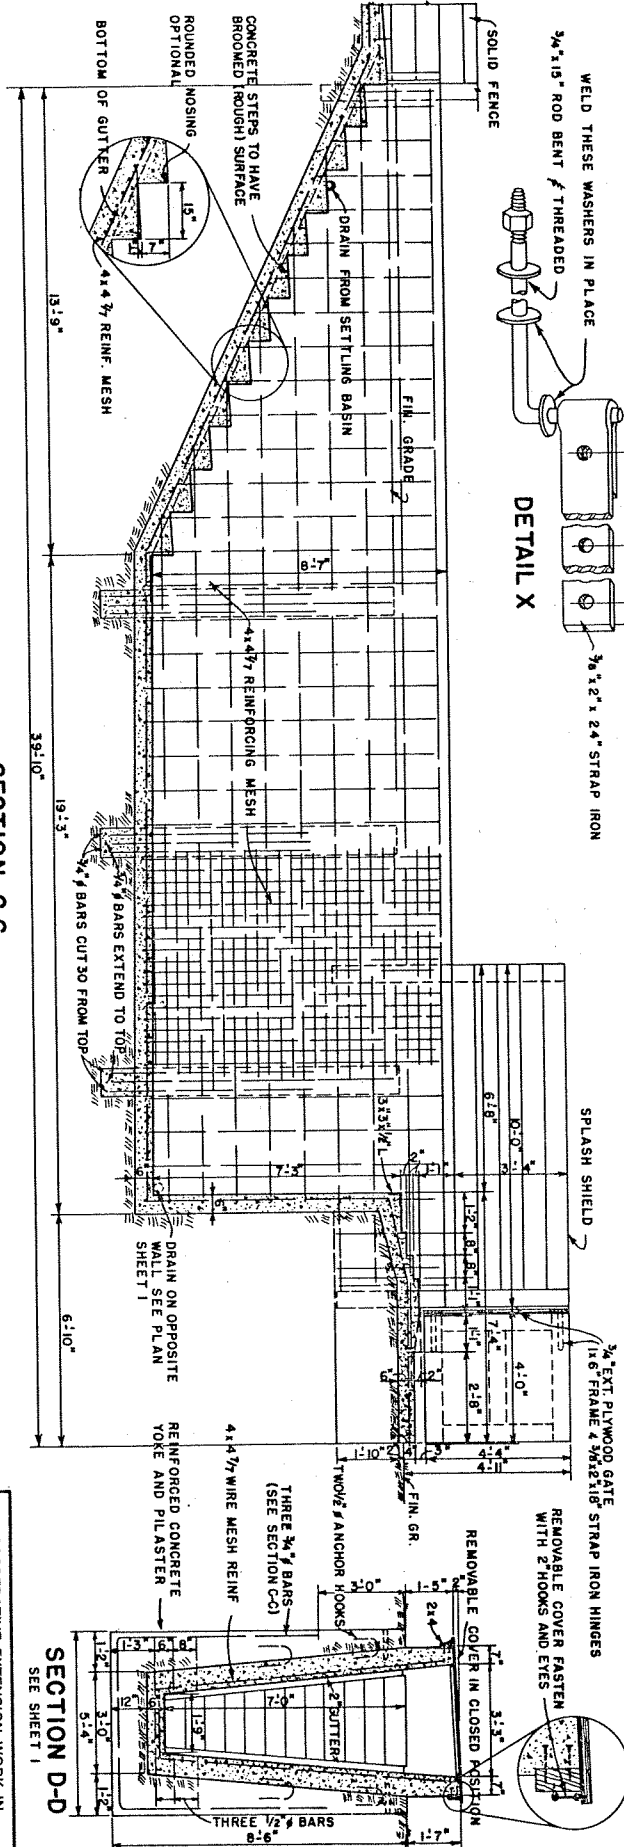


SECTION C-C  
SEE SHEET 1

SECTION D-D  
SEE SHEET 1

0 2 3 4 FT.  
THROUGH-OUT UNLESS OTHERWISE NOTED.

COOPERATIVE EXTENSION WORK IN  
AGRICULTURE AND HOME ECONOMICS  
DEPARTMENT OF AGRICULTURAL ENGINEERING  
UNIVERSITY OF MARYLAND  
UNITED STATES DEPARTMENT OF AGRICULTURE COOPERATING  
**CATTLE DIPPING VAT &  
INSPECTION FACILITY**  
ARS.USDA.62 EX. 59401 SHEET 2 OF 3

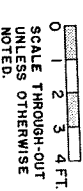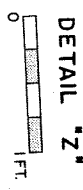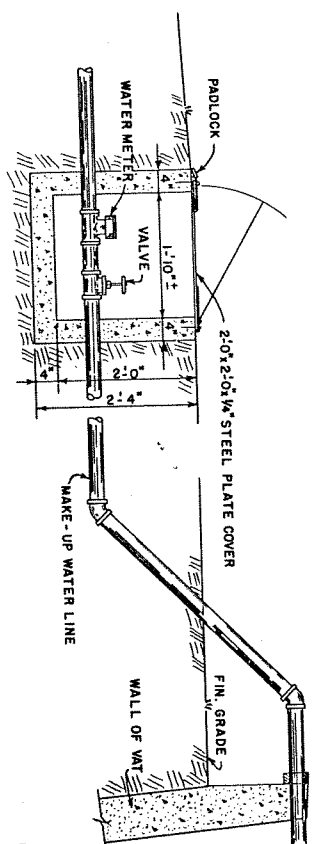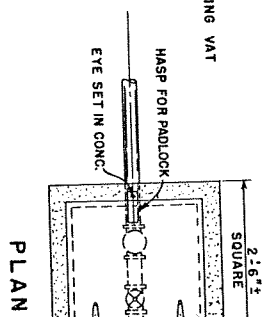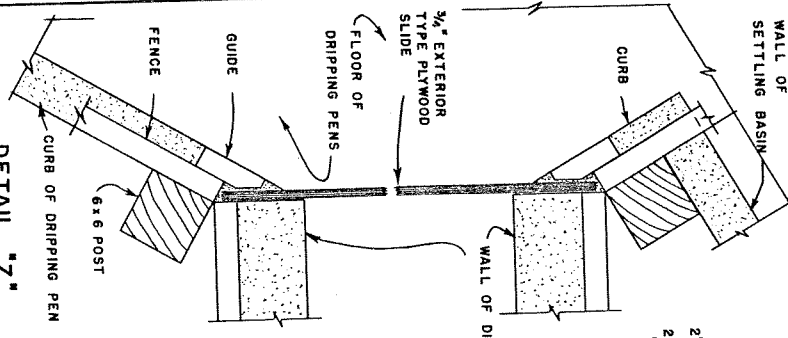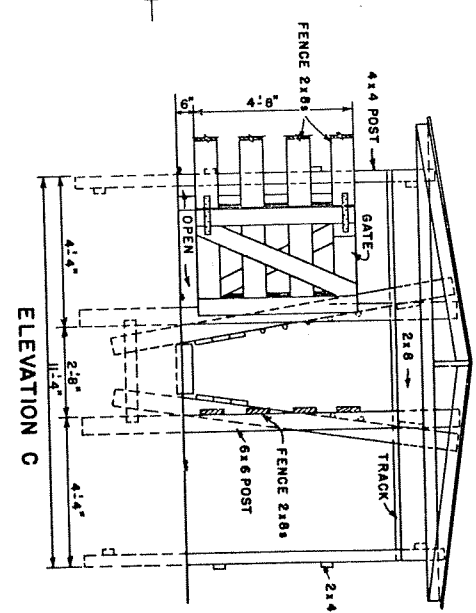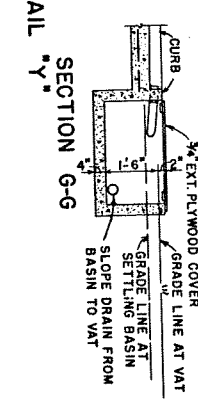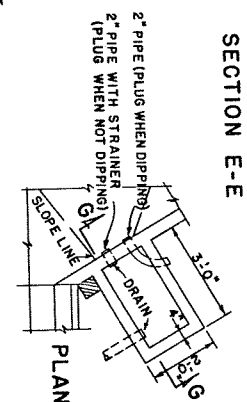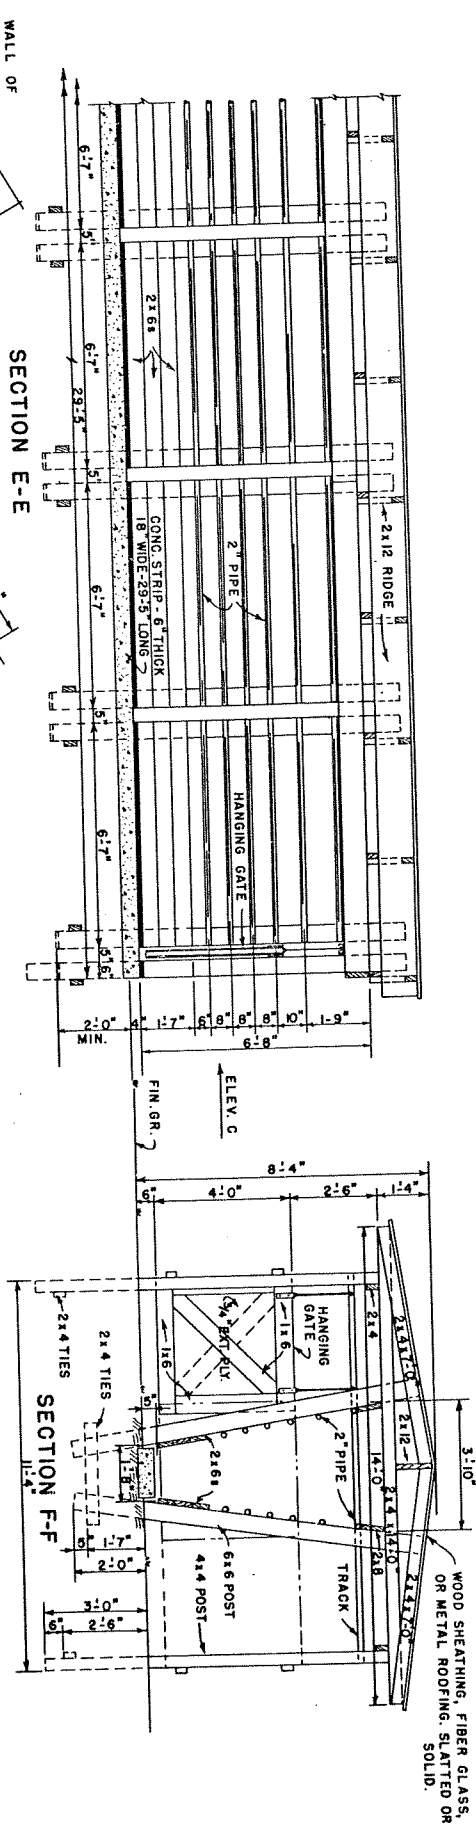

COOPERATIVE EXTENSION WORK IN  
 AGRICULTURE AND HOME ECONOMICS  
 DEPARTMENT OF AGRICULTURAL ENGINEERING  
 UNIVERSITY OF MARYLAND  
 AND  
 UNITED STATES DEPARTMENT OF AGRICULTURE COOPERATING

**CATTLE DIPPING VAT**  
**INSPECTION FACILITY**

ARS-JSDA-62 EX. 5940 SHEET 3 OF 3