
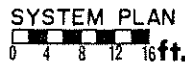


MODIFIED SYSTEM PLAN
 SCALE: 1" = 30'-0"
 INCREASED SPACE & PAVING
 IN FEEDING AREA

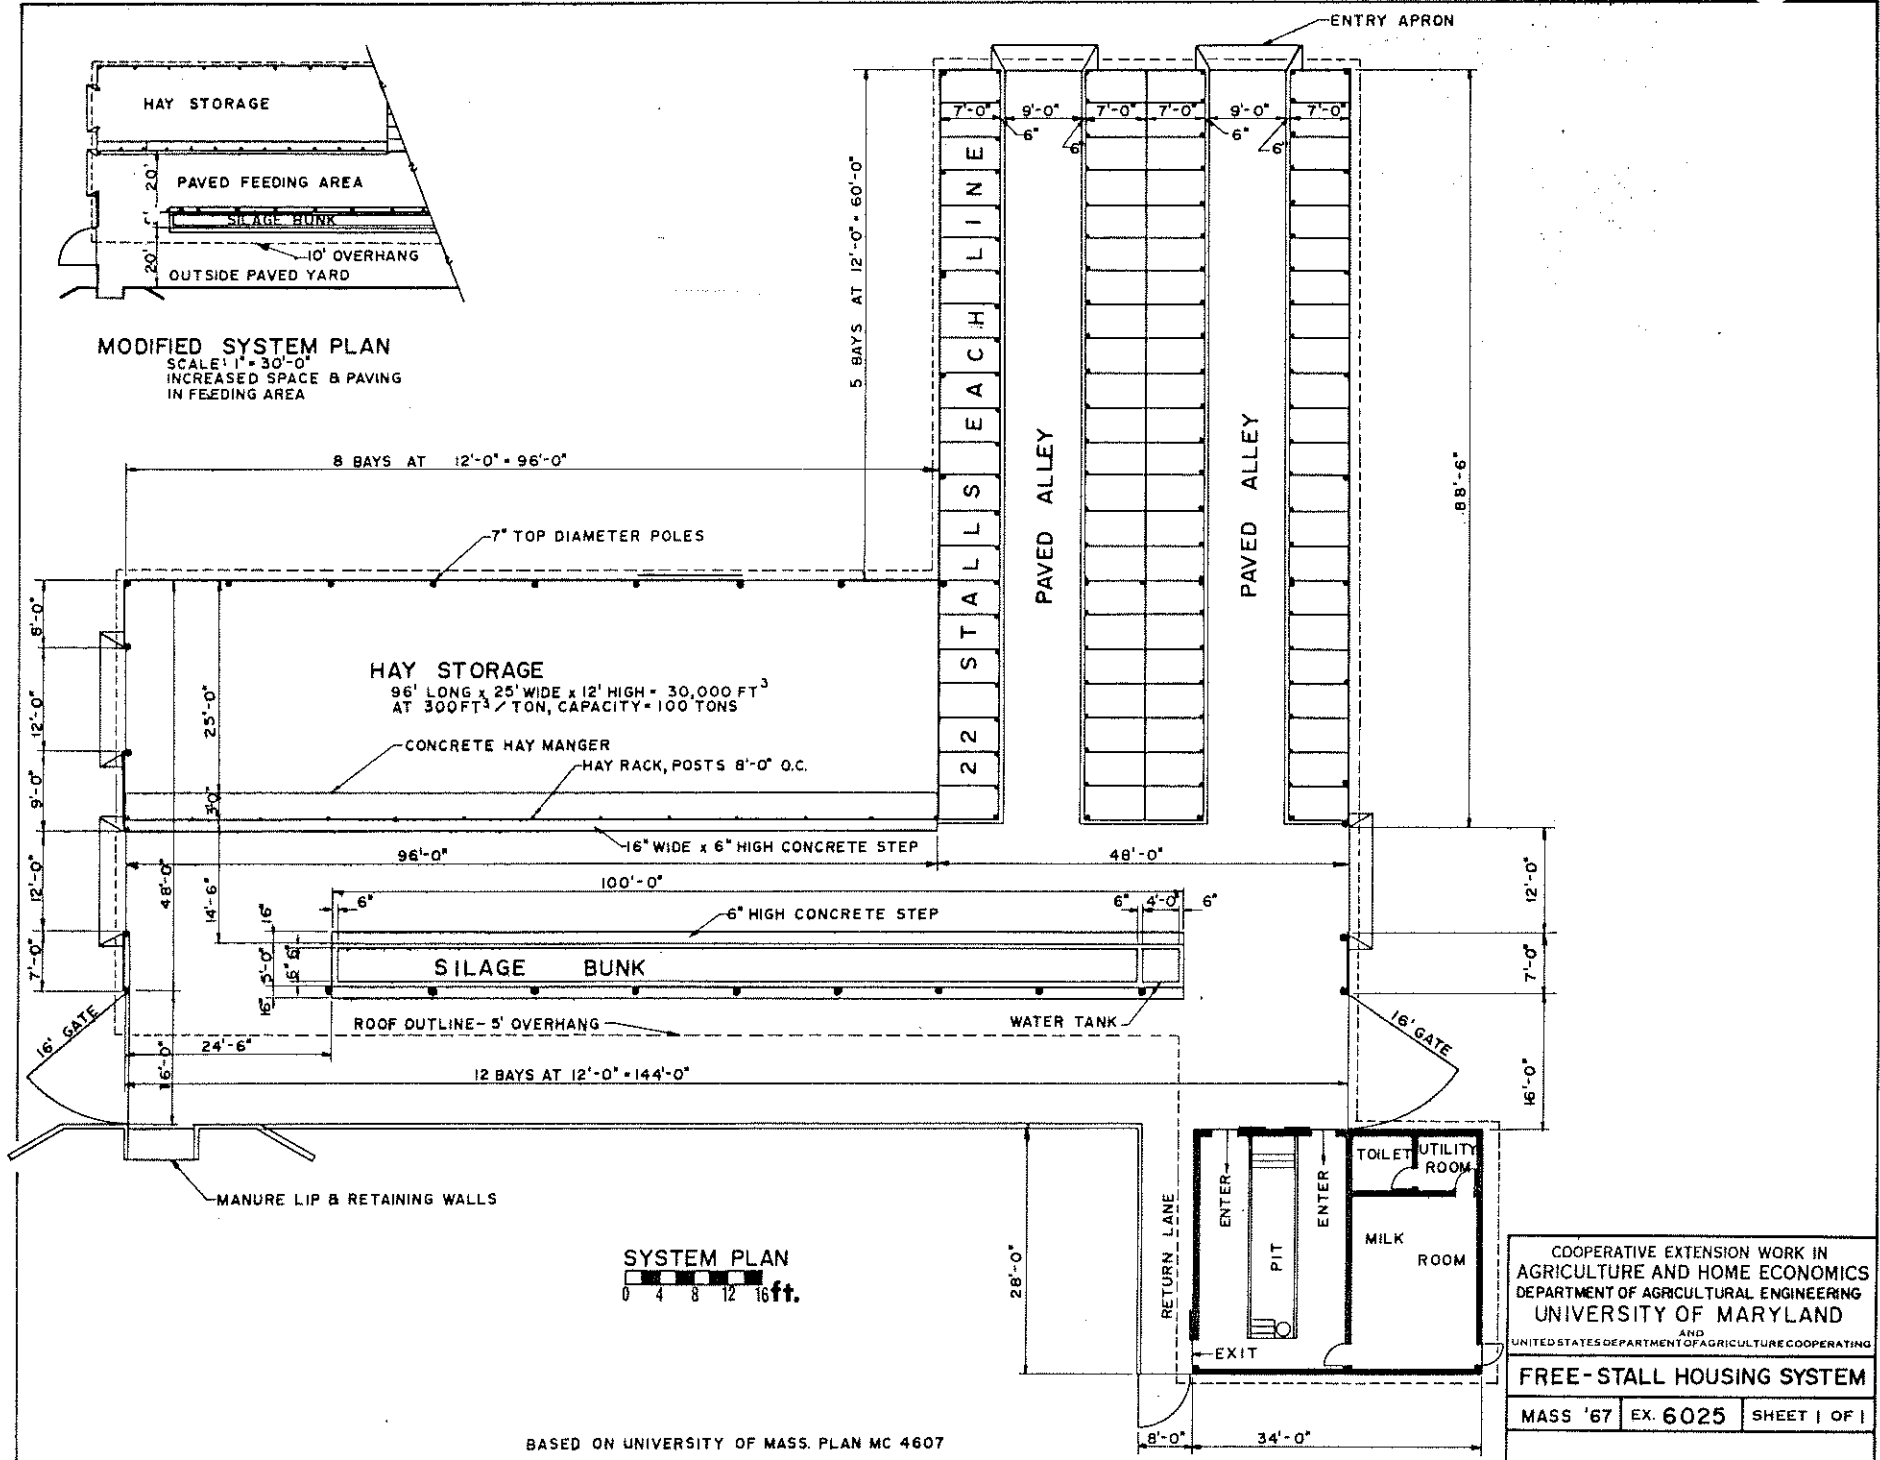

BASED ON UNIVERSITY OF MASS. PLAN MC 4607

COOPERATIVE EXTENSION WORK IN
 AGRICULTURE AND HOME ECONOMICS
 DEPARTMENT OF AGRICULTURAL ENGINEERING
 UNIVERSITY OF MARYLAND
 AND
 UNITED STATES DEPARTMENT OF AGRICULTURE COOPERATING

FREE-STALL HOUSING SYSTEM

MASS '67	EX. 6025	SHEET 1 OF 1
----------	----------	--------------