


PERSPECTIVE

NOTE:
CONSULT LOCAL HEALTH
AUTHORITIES BEFORE STARTING
CONSTRUCTION TO BE SURE THAT
THE PLAN CONFORMS WITH
LOCAL REGULATIONS.

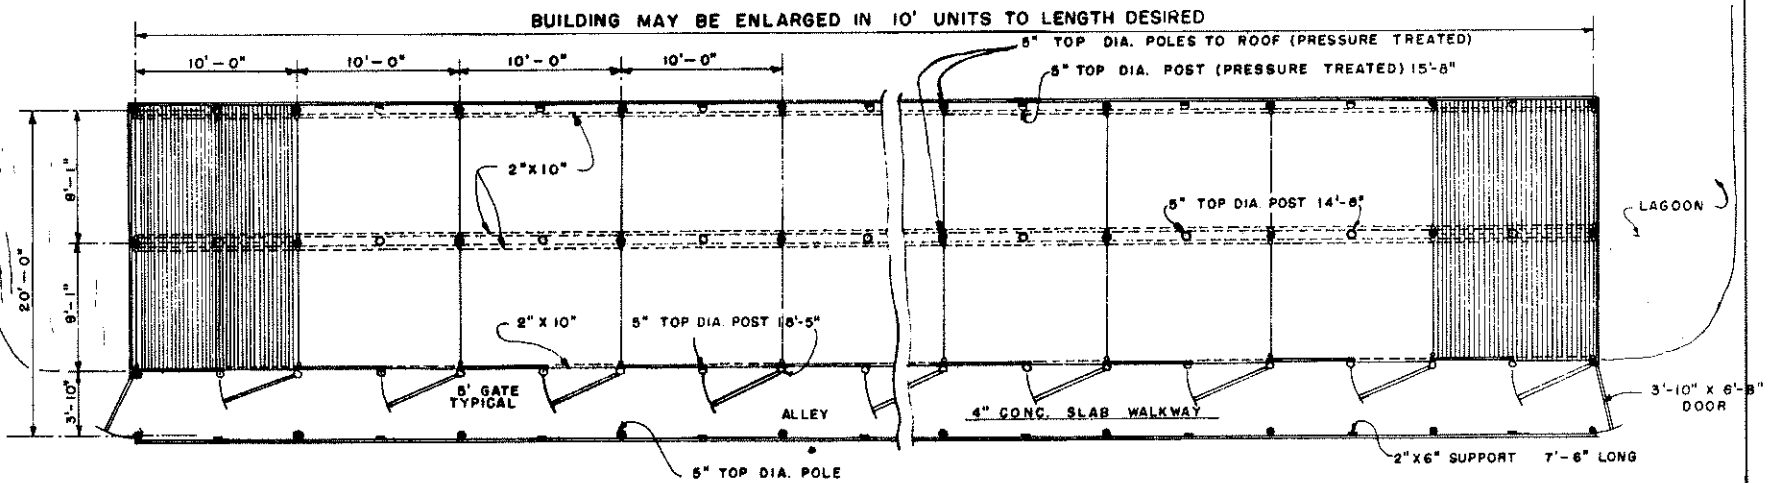


FLOOR PLAN

SCALE: 0 2 4 6 8 FT.

● 5" TOP DIA. POLES TO ROOF


COOPERATIVE EXTENSION WORK IN AGRICULTURE AND HOME ECONOMICS DEPARTMENT OF AGRICULTURAL ENGINEERING UNIVERSITY OF MARYLAND AND UNITED STATES DEPARTMENT OF AGRICULTURE COOPERATING		
SWINE FINISHING PARLOR SLATTED FLOOR		
ALA. '69	6089	SHEET 1 OF 3

BASED ON AUBURN UNIV. PLAN NO. J-137

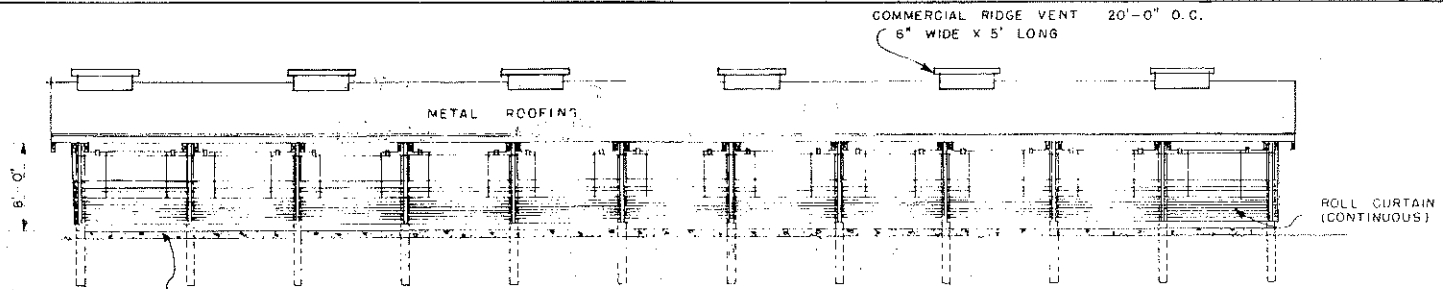


FRONT ELEVATION

SCALE: 0 4 8 12 FT.

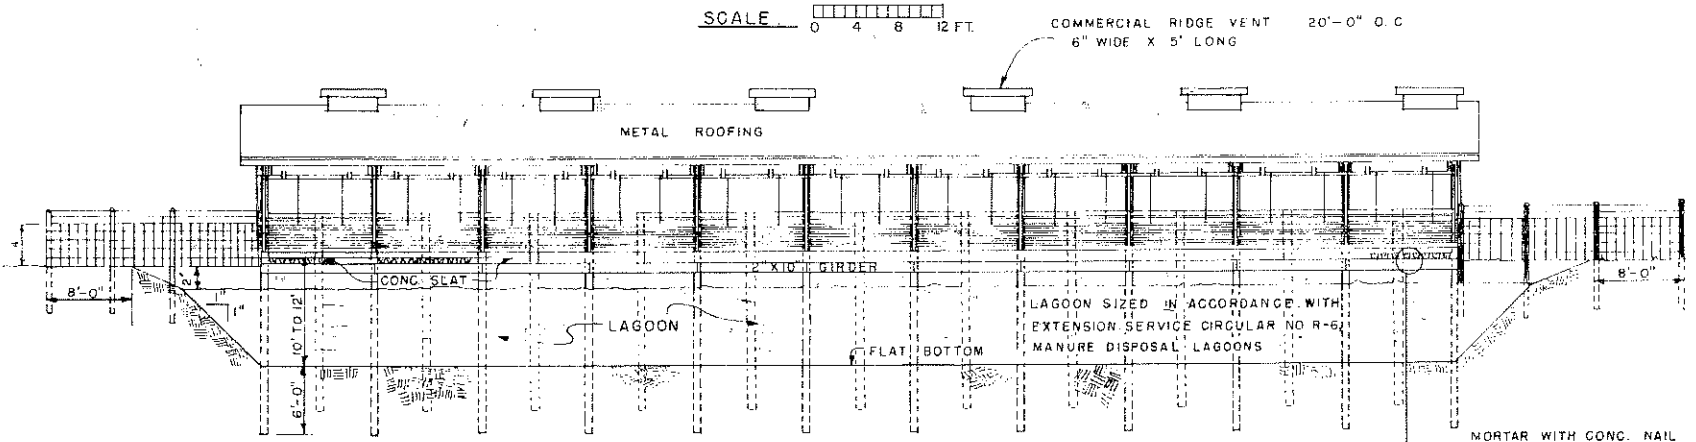


REAR ELEVATION


SCALE: 0 4 8 12 FT.

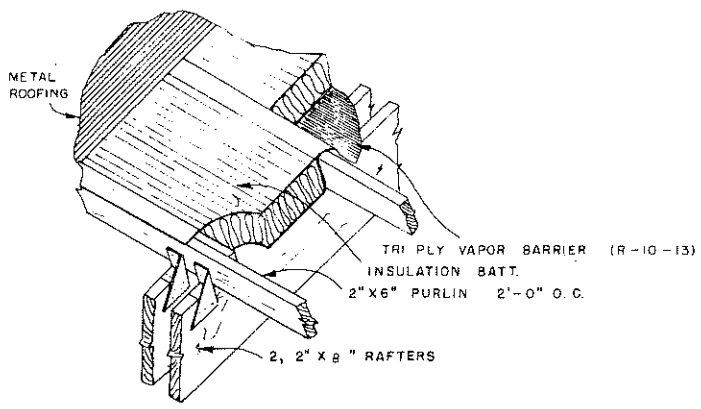

INSULATION DETAIL - BATT.

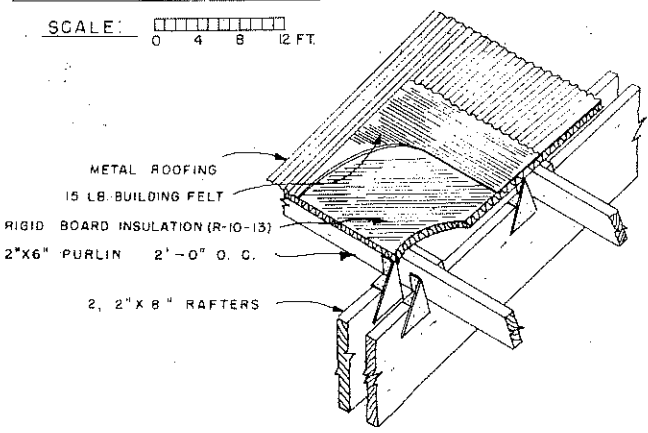

RIGID BOARD INSULATION

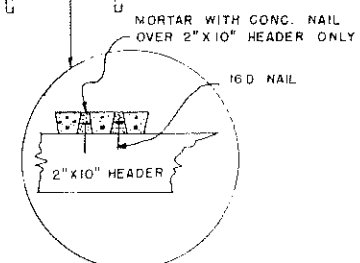

SLAT ANCHORAGE DETAIL

COOPERATIVE EXTENSION WORK IN AGRICULTURE AND HOME ECONOMICS DEPARTMENT OF AGRICULTURAL ENGINEERING UNIVERSITY OF MARYLAND AND UNITED STATES DEPARTMENT OF AGRICULTURE COOPERATING		
SWINE FINISHING PARLOR SLATTED FLOOR		
ALA. '69	6089	SHEET 2 OF 3

