




PERSPECTIVE
NO SCALE

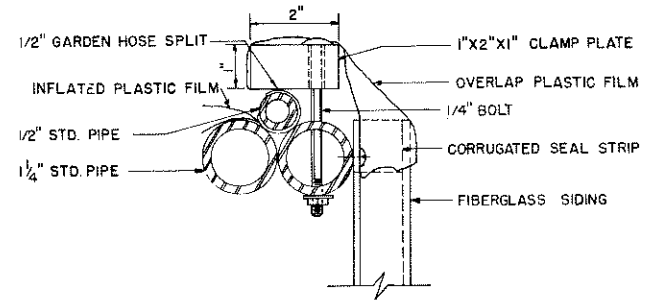

END WALL HEAD DETAIL

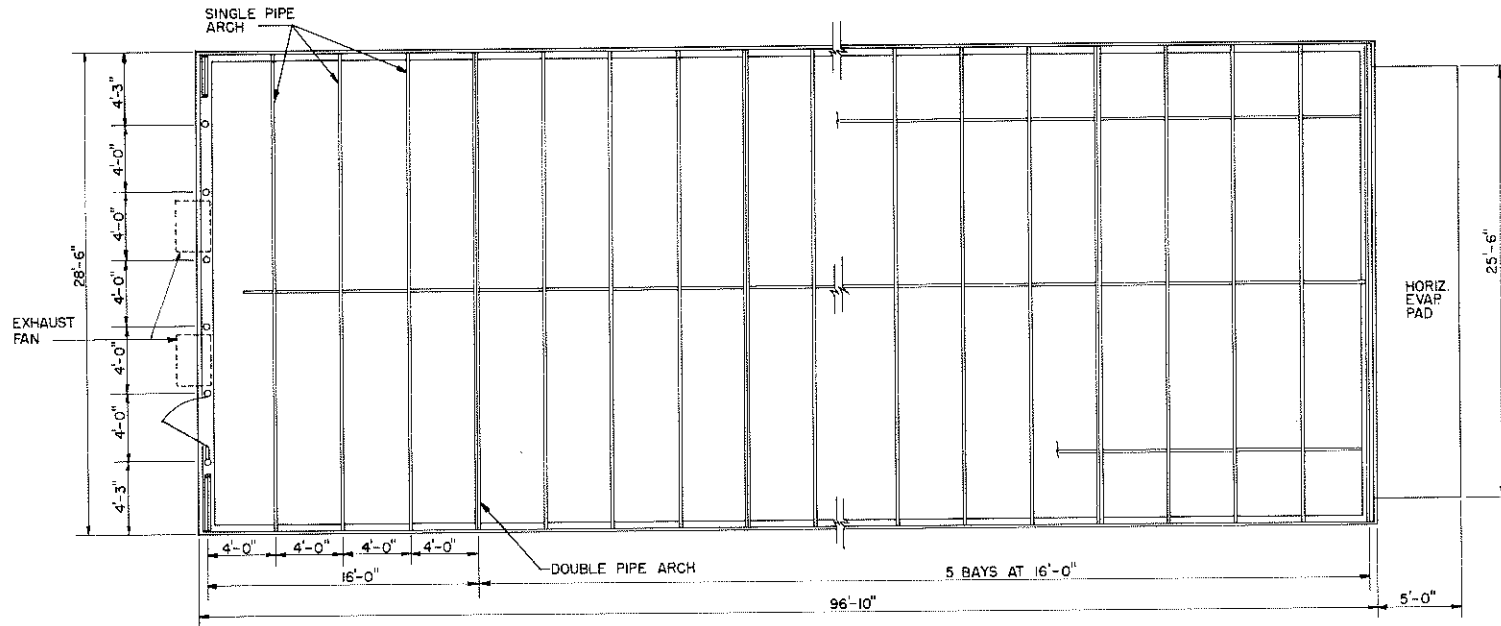





FLOOR PLAN
SCALE: 3/16"=1'
12" 0 1 2 3 4

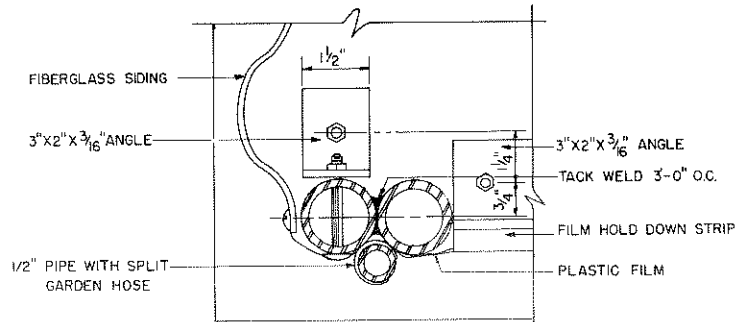


FOUNDATION CORNER DETAIL

NOTE:
CONSULT LOCAL HEALTH AND BUILDING
CODE AUTHORITIES BEFORE STARTING
CONSTRUCTION.


COOPERATIVE EXTENSION WORK IN AGRICULTURE AND HOME ECONOMICS		
AND UNITED STATES DEPARTMENT OF AGRICULTURE COOPERATING		
GREENHOUSE PIPE FRAME		
TEX.	'75 6222	SHEET 1 OF 3

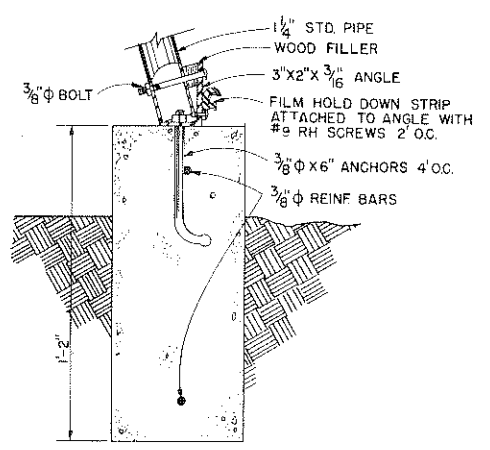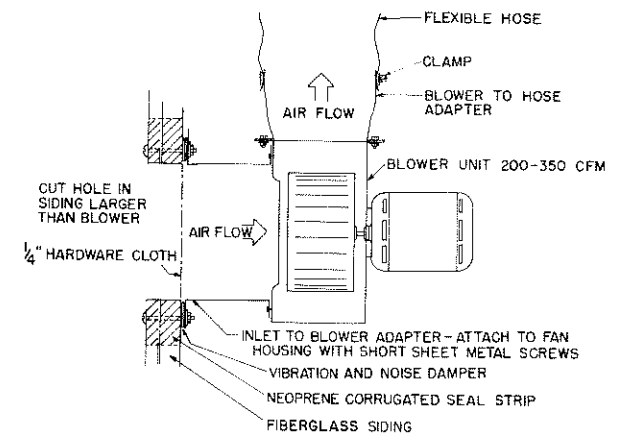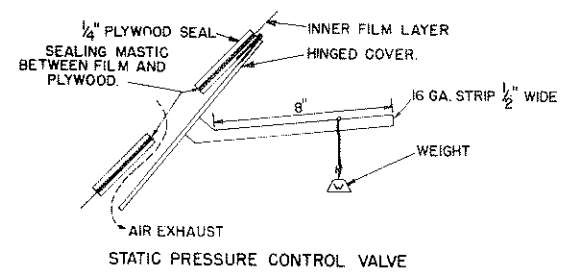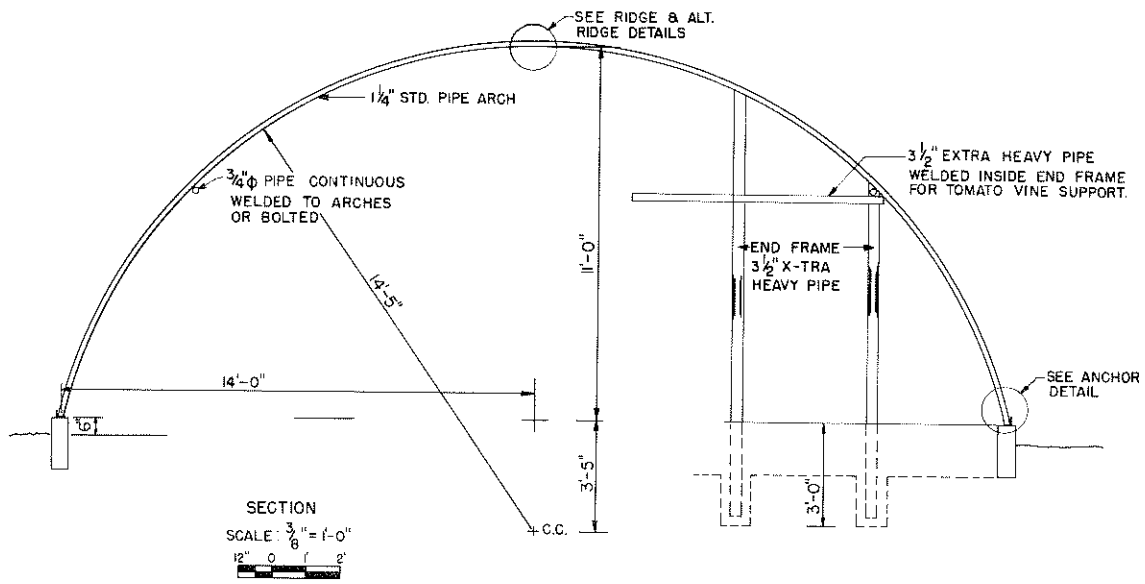


FOUNDATION DETAIL

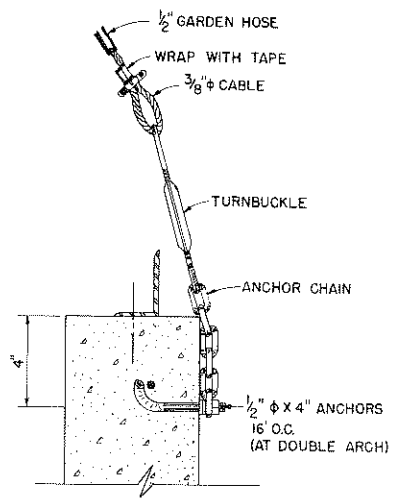


TIE DOWN CABLE ANCHOR
INSTALL ON BOTH SIDES OF BLDG.

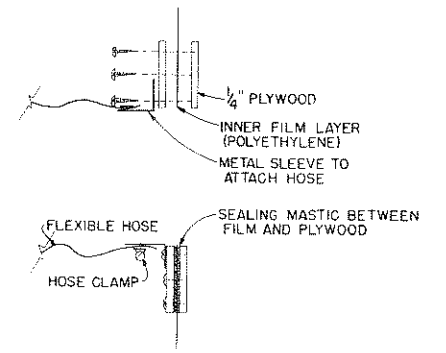


AIR SUPPLY ATTACHMENT

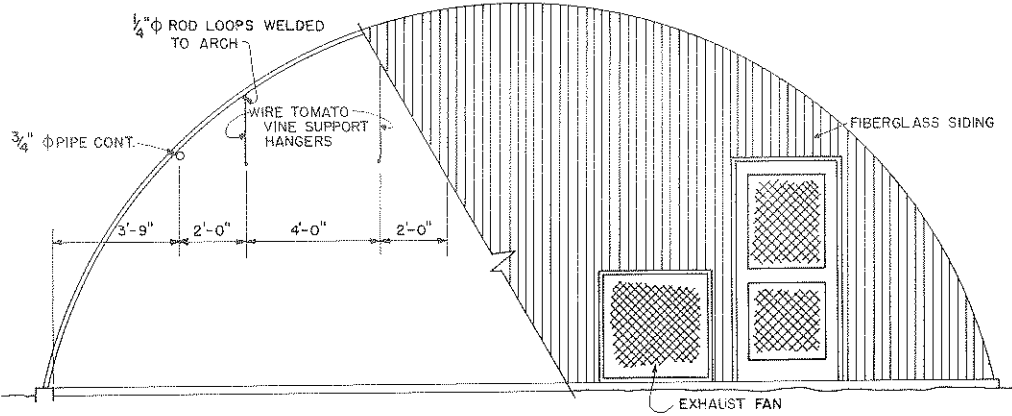

END ELEVATION & SECTION
SCALE: 3/8" = 1'-0"

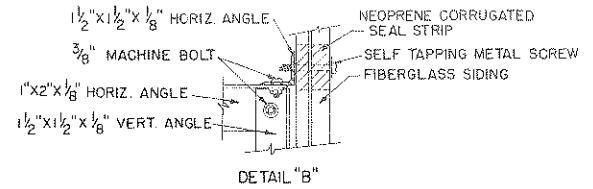


DETAIL "B"

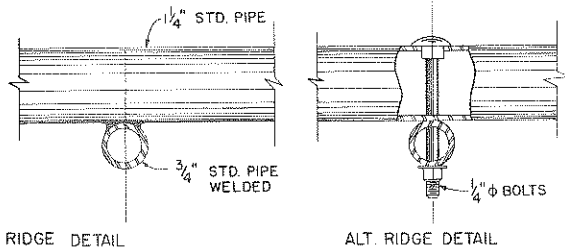


RIDGE DETAIL

ALT. RIDGE DETAIL


FOR CONTINUOUS ARCH
(ACTUAL PIPE LENGTH 38'-3 5/8")

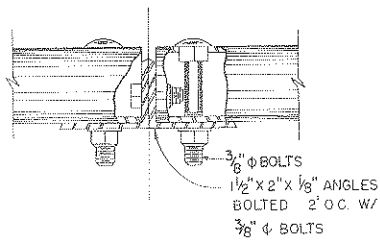


ALT. RIDGE DETAIL
USE TWO 20' ARCHES TO
FORM I FRAME
(ACTUAL PIPE LENGTH = 19'-1 13/16")

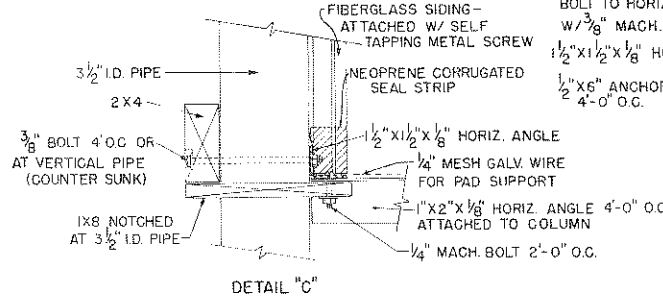

DETAIL "C"

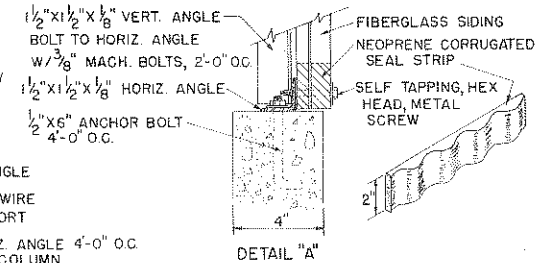

DETAIL "A"

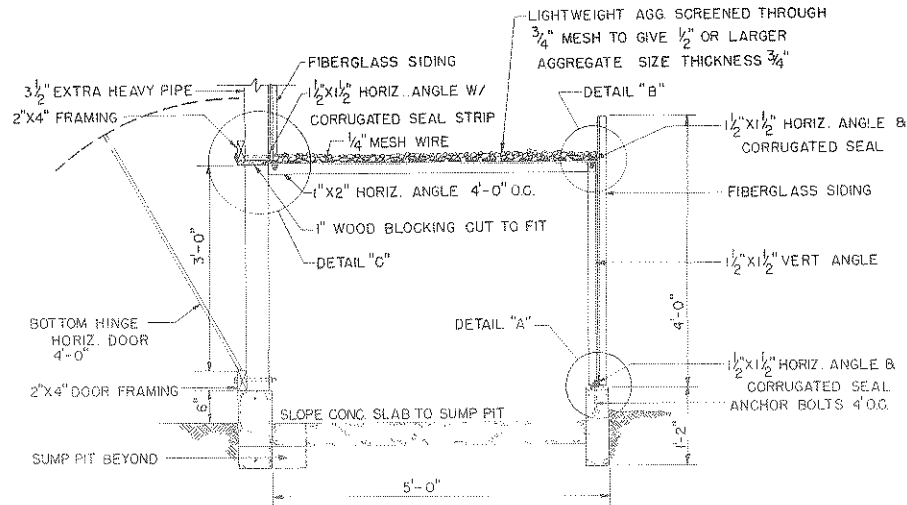

HORIZONTAL EVAPORATIVE PAD SECTION

COOPERATIVE EXTENSION WORK IN AGRICULTURE AND HOME ECONOMICS		
AND UNITED STATES DEPARTMENT OF AGRICULTURE COOPERATING		
GREENHOUSE PIPE FRAME		
TEX	'75	6222
		SHEET 3 OF 3