

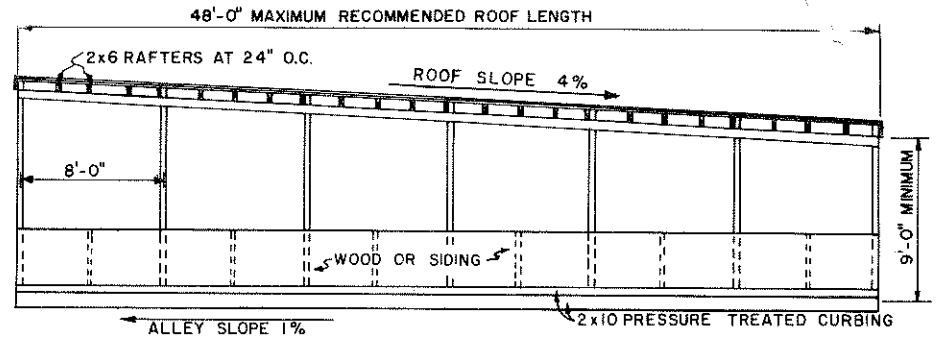
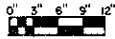


CURB DETAIL

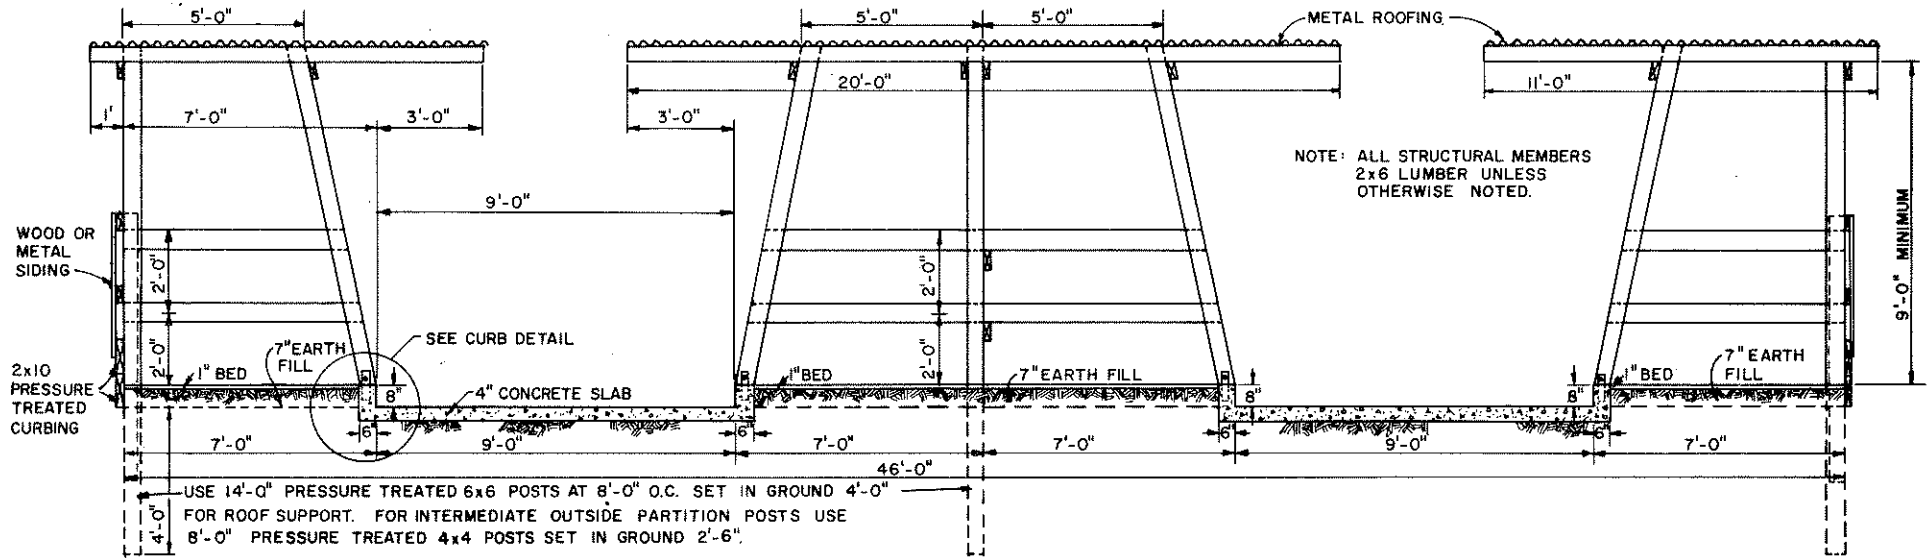

SIDE ELEVATION

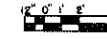


NOTE: ALL STRUCTURAL MEMBERS  
2x6 LUMBER UNLESS  
OTHERWISE NOTED.


CROSS SECTION



UNLESS OTHERWISE NOTED

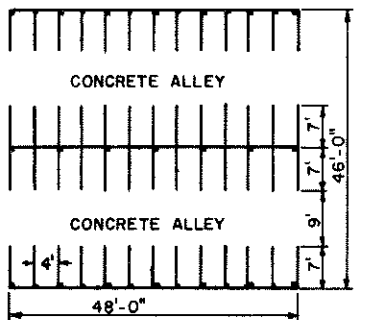

STALL FLOOR PLAN

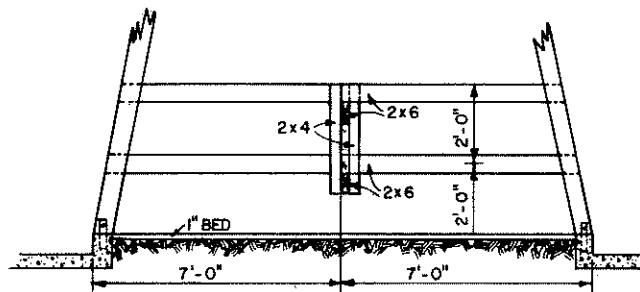

CENTER STALL PARTITION WITHOUT POST

COOPERATIVE EXTENSION WORK IN  
AGRICULTURE AND HOME ECONOMICS

AND  
UNITED STATES DEPARTMENT OF AGRICULTURE COOPERATING

SHADED FREE STALL SYSTEM

KY '83 EX. 6357 SHEET 1 OF 1