


SIDE ELEVATION
 SCALE 1/4" = 1'-0"



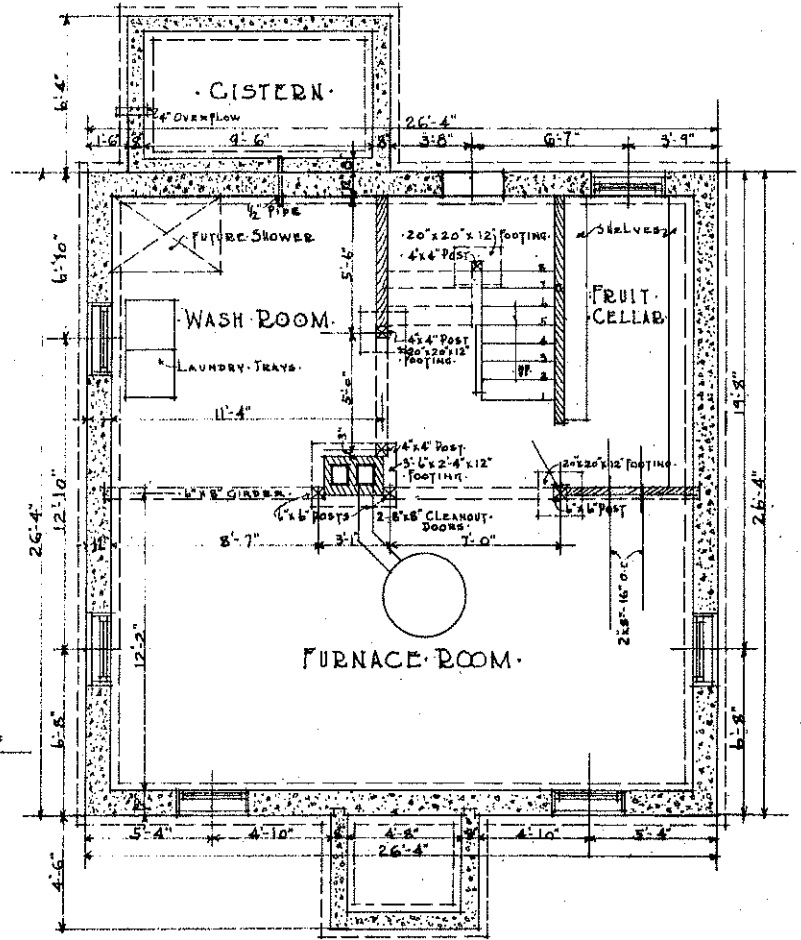


BASEMENT PLAN
 SCALE 1/4" = 1'-0"

PLAN PREPARED UNDER THE RURAL HOUSING
 PROJECT - BUREAUS OF HOME ECONOMICS AND
 AGRICULTURE ENGINEERING - U.S. DEPARTMENT
 OF AGRICULTURE AND CIVIL WORKS
 ADMINISTRATION COOPERATING.

COOPERATIVE EXTENSION WORK IN
 AGRICULTURE AND HOME ECONOMICS
 STATE OF NORTH DAKOTA
 NORTH DAKOTA AGRICULTURAL COLLEGE
 AND
 U.S. DEPT. OF AGRICULTURE COOPERATING.
 EXT. AGR'L. ENGINEER - FARGO, N. DAK.

FARM HOUSE

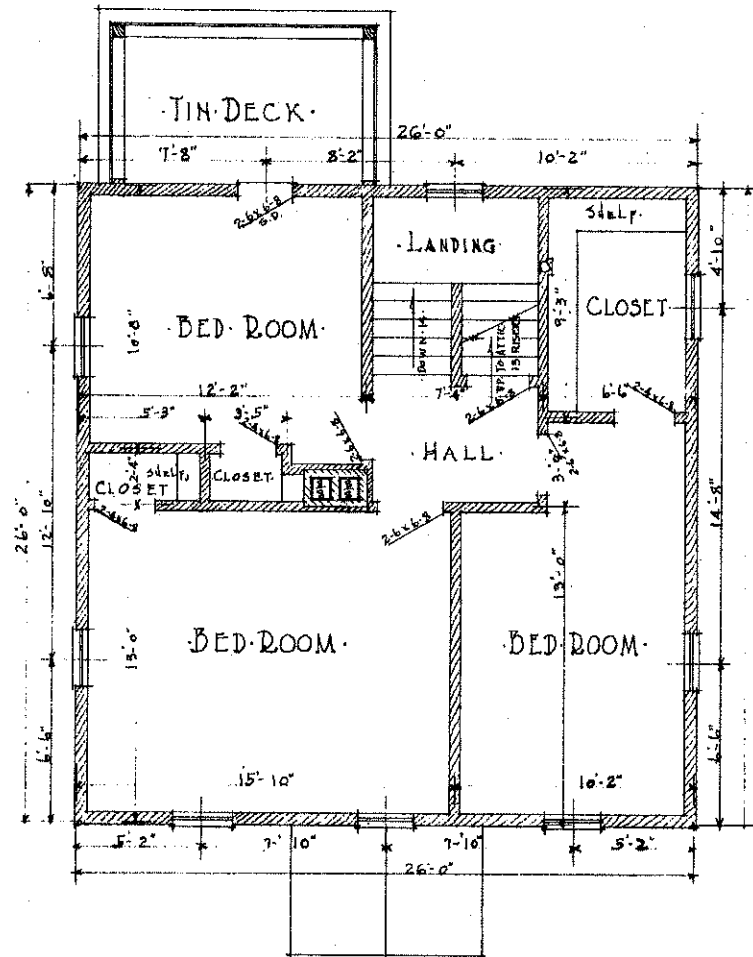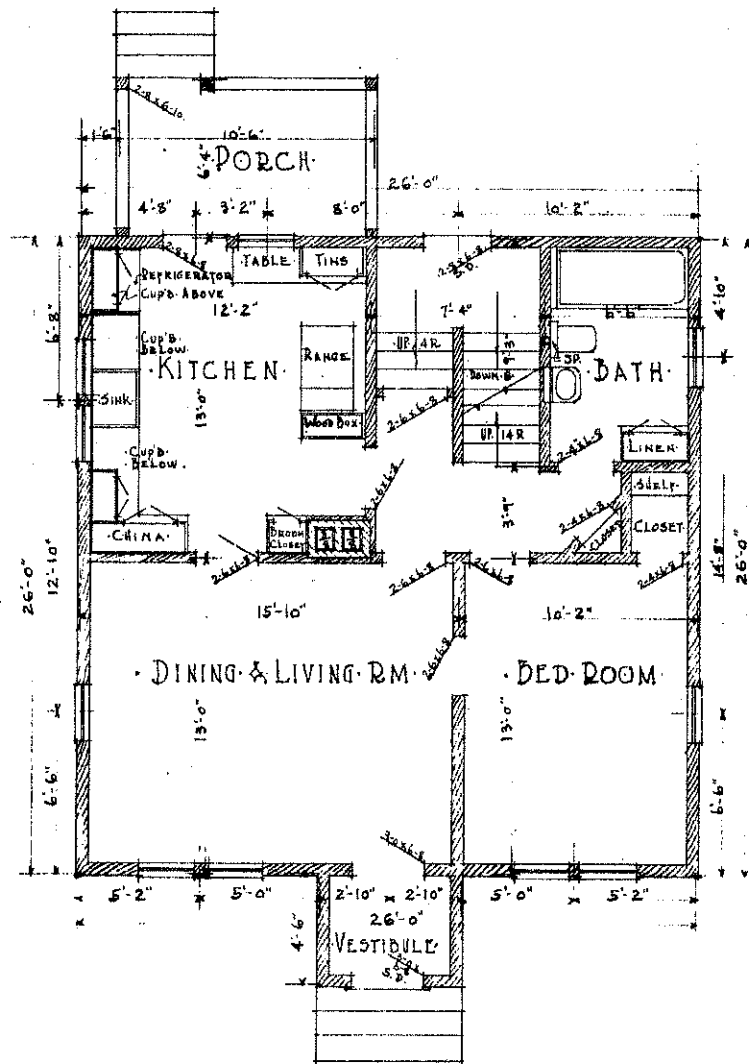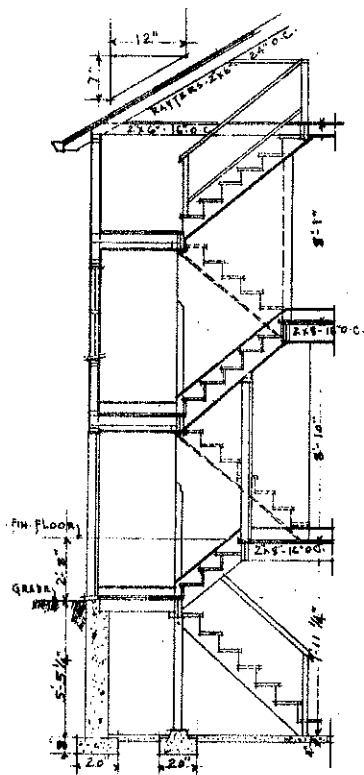

SECTION THRU STAIRS
SCALE 1/4" = 1'-0"

FIRST FLOOR PLAN
SCALE 1/4" = 1'-0"


SECOND FLOOR PLAN
SCALE 1/4" = 1'-0"

PLAN PREPARED UNDER THE RURAL HOUSING PROJECT - BUREAU OF HOME ECONOMICS AND AGRICULTURE ENGINEERING - U.S. DEPARTMENT OF AGRICULTURE AND CIVIL WORKS ADMINISTRATION COOPERATING.


COOPERATIVE EXTENSION WORK IN AGRICULTURE AND HOME ECONOMICS
STATE OF NORTH DAKOTA
NORTH DAKOTA AGRICULTURAL COLLEGE
AND
U.S. DEPT. OF AGRICULTURE COOPERATING.
EXT. AGR'L. ENGINEER- FARGO, N. DAK.

FARM HOUSE


MINN - '34 EX 6540 SHEET 2

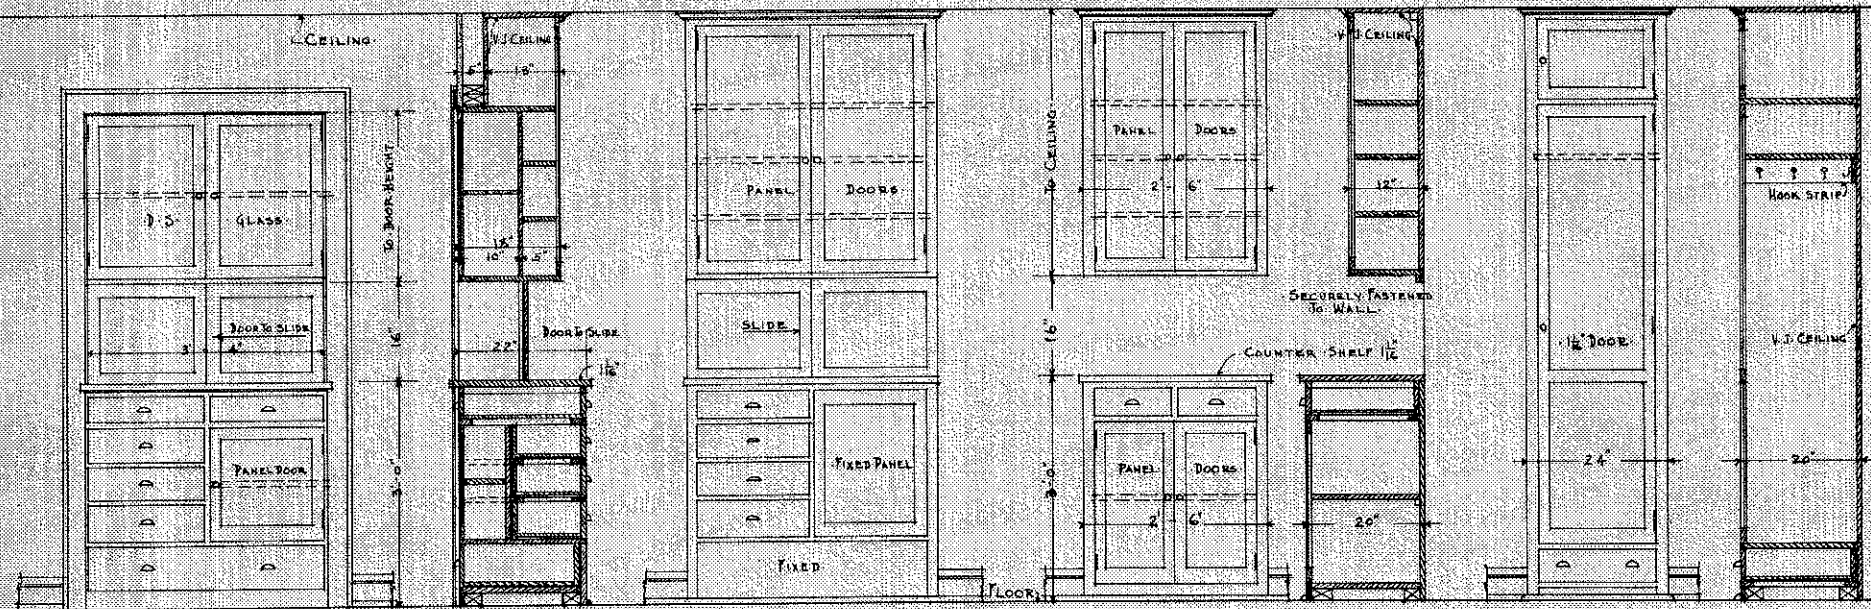


DINING ROOM SIDE SECTION COMBINATION CABINET KITCHEN SIDE FRONT UTENSIL CABINET FRONT DROOM CABINET
 SCALE 3/4 INCH = 1 FT

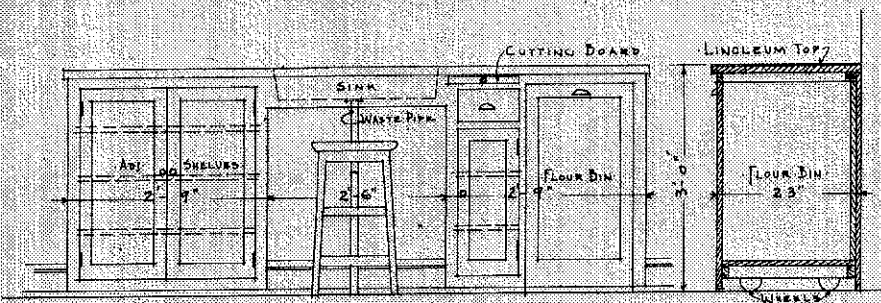

FRONT OF WORK TABLE SECTION
 SCALE 3/4 INCH = 1 FT

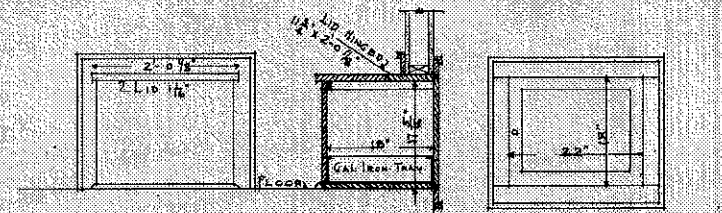

KITCHEN SIDE SECTION GRADE LANDING SIDE
 BUILT-IN WOOD BOX SCALE 3/4 INCH = 1 FT

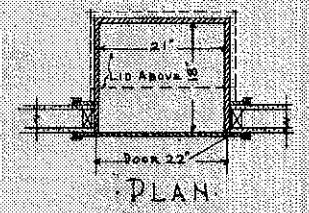

PLAN

PLAN PREPARED UNDER THE RURAL HOUSING PROJECT - BUREAUS OF HOME ECONOMICS AND AGRICULTURE ENGINEERING - U.S. DEPARTMENT OF AGRICULTURE AND CIVIL WORKS ADMINISTRATION COOPERATING.

COOPERATIVE EXTENSION WORK IN AGRICULTURE AND HOME ECONOMICS STATE OF NORTH DAKOTA NORTH DAKOTA AGRICULTURAL COLLEGE AND U.S. DEPT. OF AGRICULTURE COOPERATING EXT. AGR'L. ENGINEER - FARGO, N. DAK.

FARM HOUSE

MINN. - 34 EN. 65405H43 1 OF 3