


If masonry is substituted, these dimensions read to inside face of masonry wall.

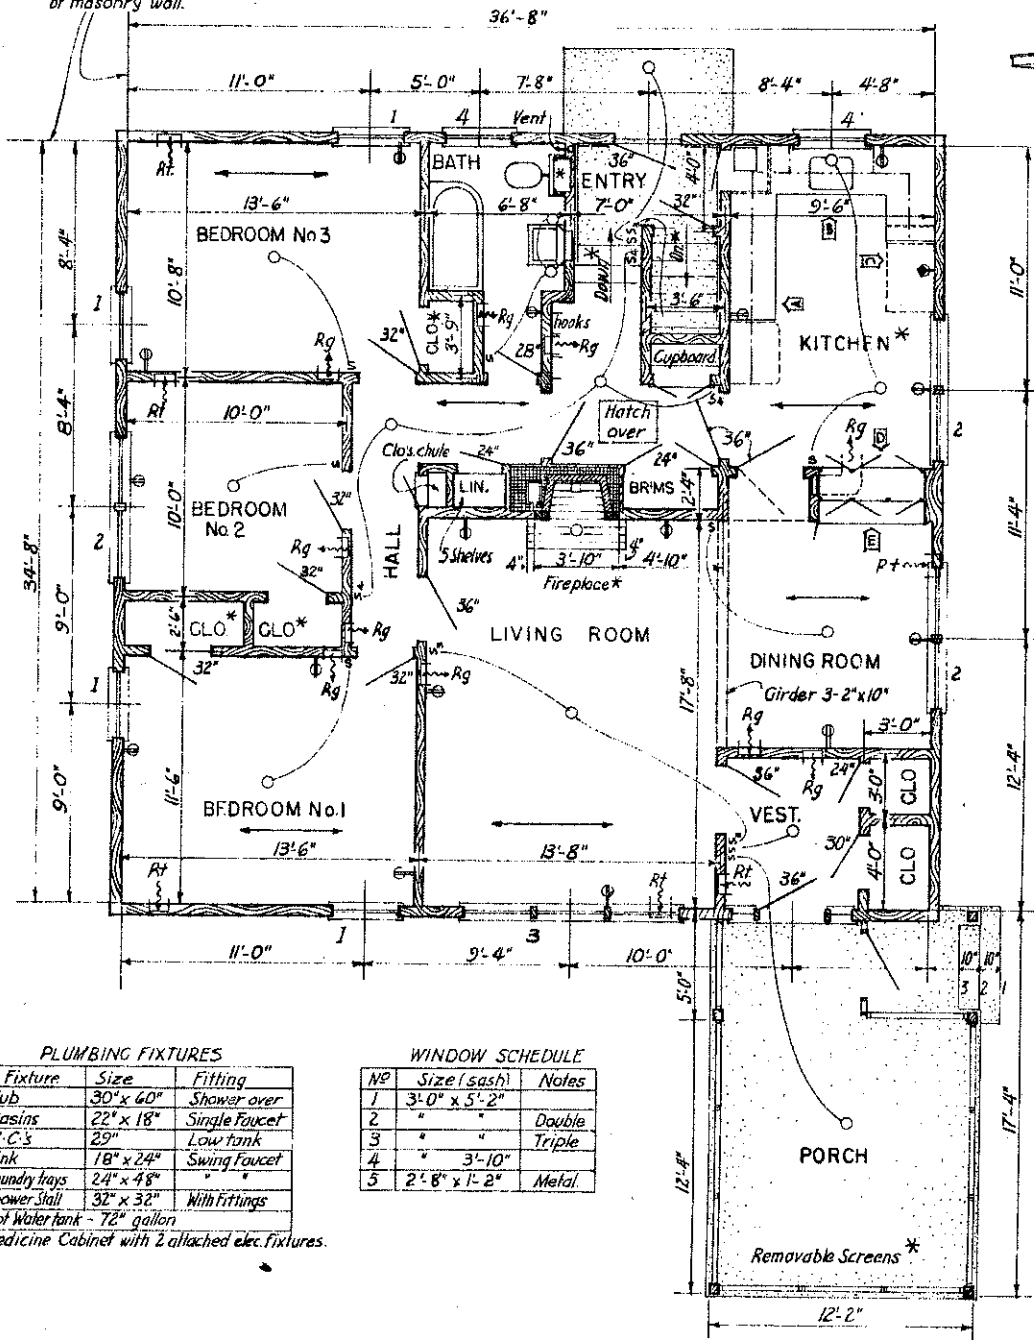


Where masonry is substituted replace sheet 5 with 7031

PLUMBING FIXTURES


Fixture	Size	Fitting
Tub	30" x 60"	Shower over
Basins	22" x 18"	Single Faucet
W.C.'s	25"	Low tank
Sink	18" x 24"	Swing Faucet
Laundry trays	24" x 48"	"
Shower stall	32" x 32"	With fittings
Hot Water tank	72" gallon	"
Medicine Cabinet	with 2 attached elec. fixtures.	"

WINDOW SCHEDULE

No	Size (sash)	Notes
1	3'-0" x 5'-2"	
2	"	Double
3	"	Triple
4	"	3'-10"
5	2'-8" x 1'-2"	Metal.

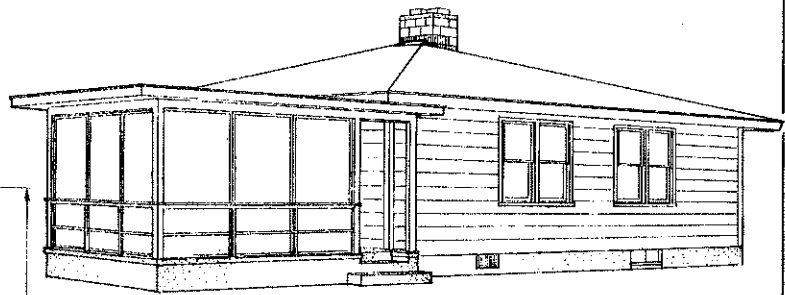

PERSPECTIVE

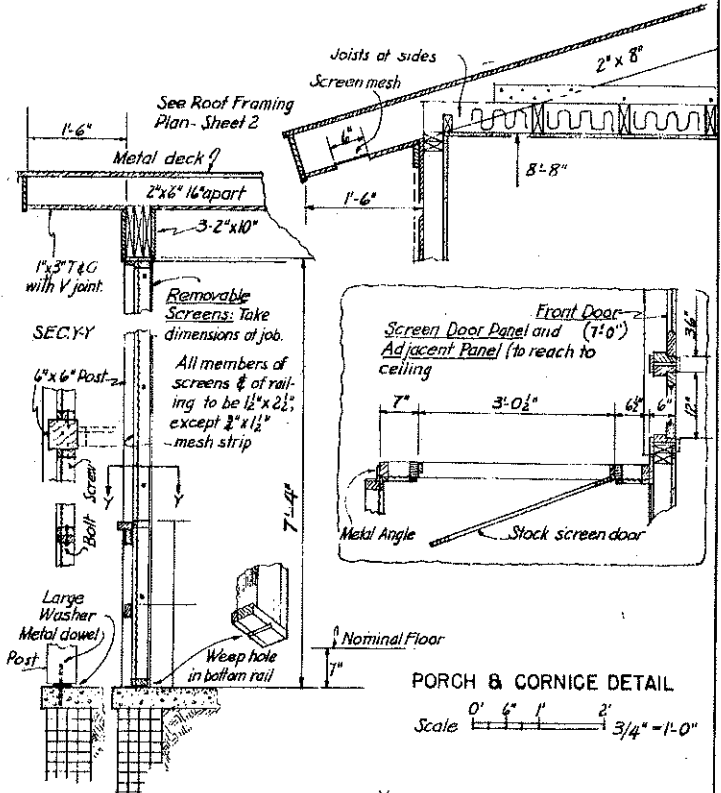

PORCH & CORNICE DETAIL

Scale 0' 6" 1' 2' 3/4" = 1'-0"

* SEE DETAILS sheets 4, 5 & elsewhere

FLOOR PLAN

Scale 0' 1' 2' 3' 4' 5' 6' 1 1/4" = 1'-0"


COOPERATIVE EXTENSION WORK IN
AGRICULTURE AND HOME ECONOMICS
GRAND FORUM BUILDING
 FARM HOUSE CORNER
 AND
 UNITED STATES DEPARTMENT OF AGRICULTURE COOPERATING

FARMHOUSE PLAN

U.S.D.A. 47-7015 SHEET 1 OF 5


Where masonry superstructure is substituted, these dimension read to inside face of masonry wall.

NOTE: Water closet only where sewage facilities permit. Otherwise install sump pump for lavatory, shower, trays.

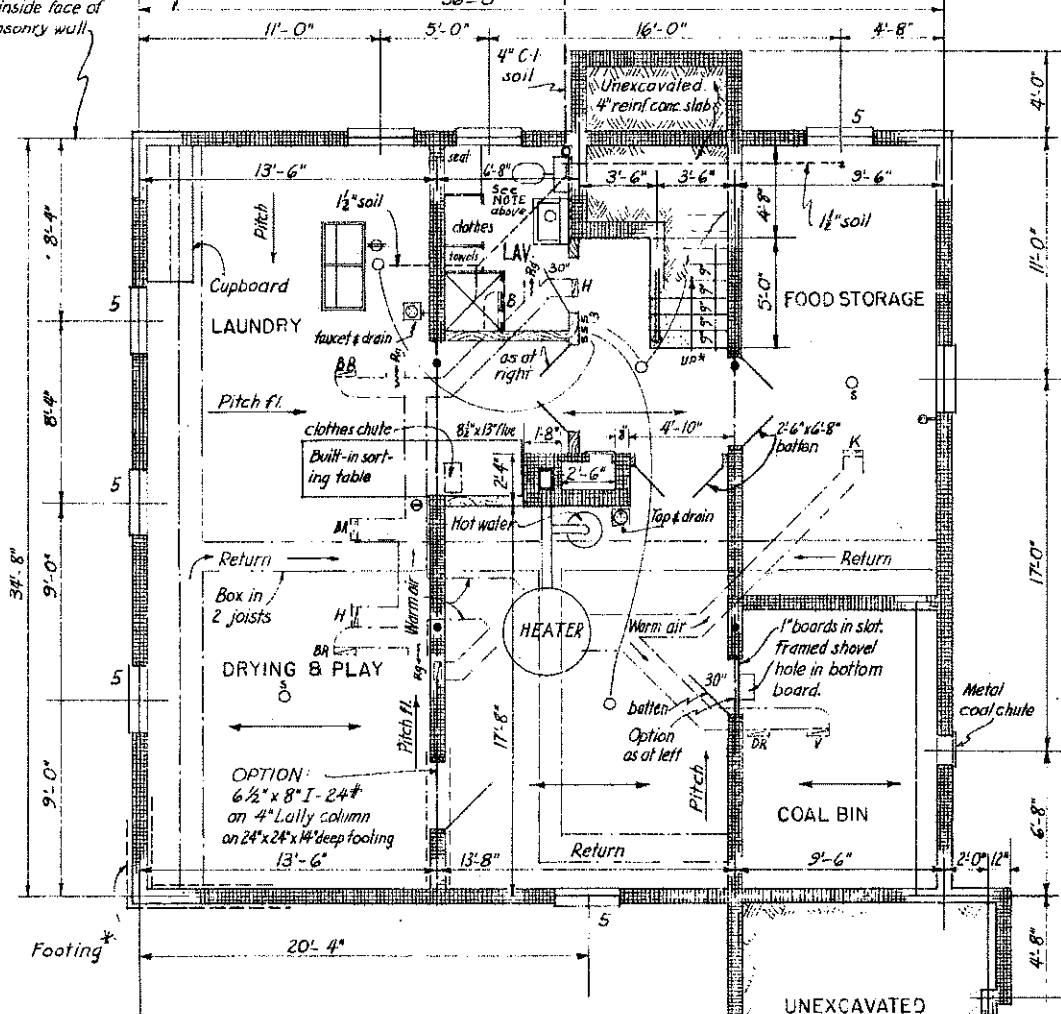


HEATING NOTE

Indicated on the plans is a warm air, forced circulation system with rectangular section trunk & branch ducts, connected to risers. Registers, where shown, to be 6'-8" above floor. Air returns, to be at or in floor, where shown, and lead back to heater, (box 2 joists where parallel to). Size of ducts to be determined by contractor. Steam or hot water heating system may be substituted. For gravity warm air system, increase depth of basement for additional headroom.

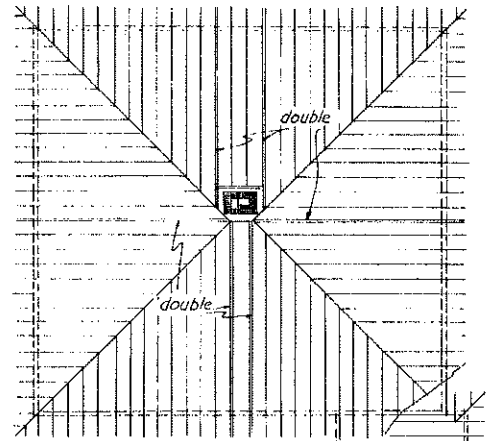

ROOF FRAMING PLAN

Main Rafters 2" x 8"
Hip Rafters 2" x 10"
Porch Rafters 2" x 6"
All Rafters 16" apart.

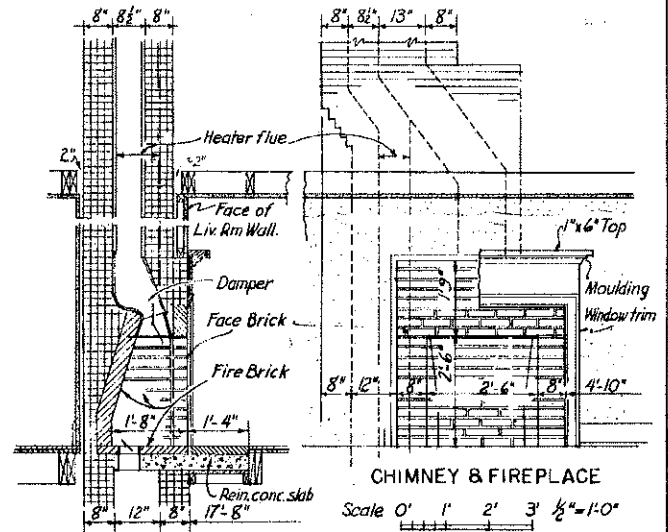


CHIMNEY & FIREPLACE

Scale 0' 1' 2' 3' 1/2" = 1'-0"

Direction of joists, over.

*SEE DETAILS



BASEMENT PLAN

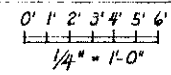


COOPERATIVE EXTENSION WORK IN AGRICULTURE AND HOME ECONOMICS
 L. BRUCE RAYBURN
 FUNDING UNIVERSITY AND
 UNITED STATES DEPARTMENT OF AGRICULTURE COOPERATING

FARMHOUSE PLAN

U.S.D.A. 47 EX. 7015 SHEET 2 OF 5

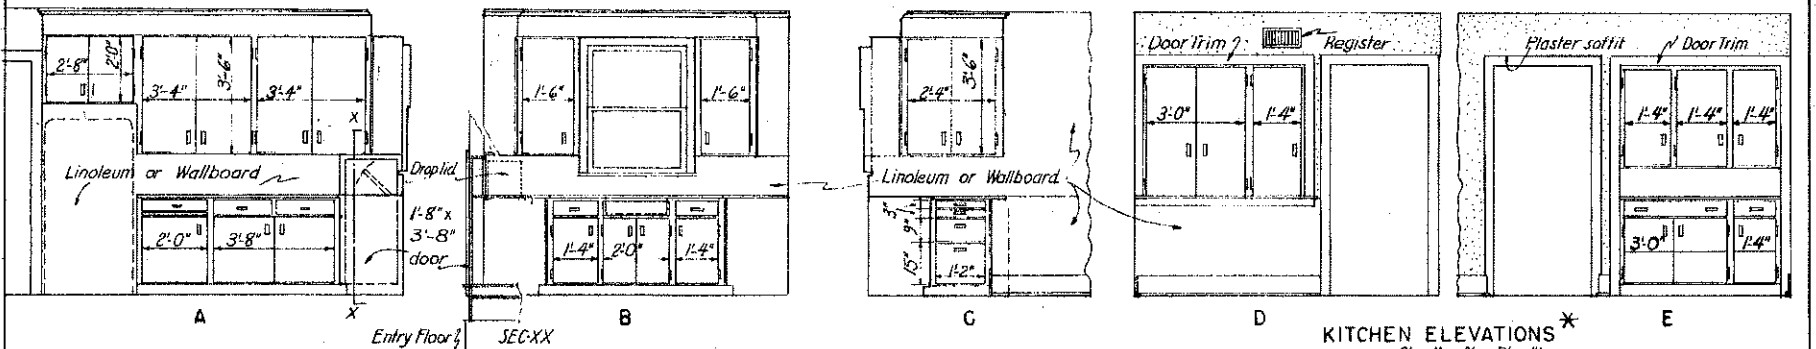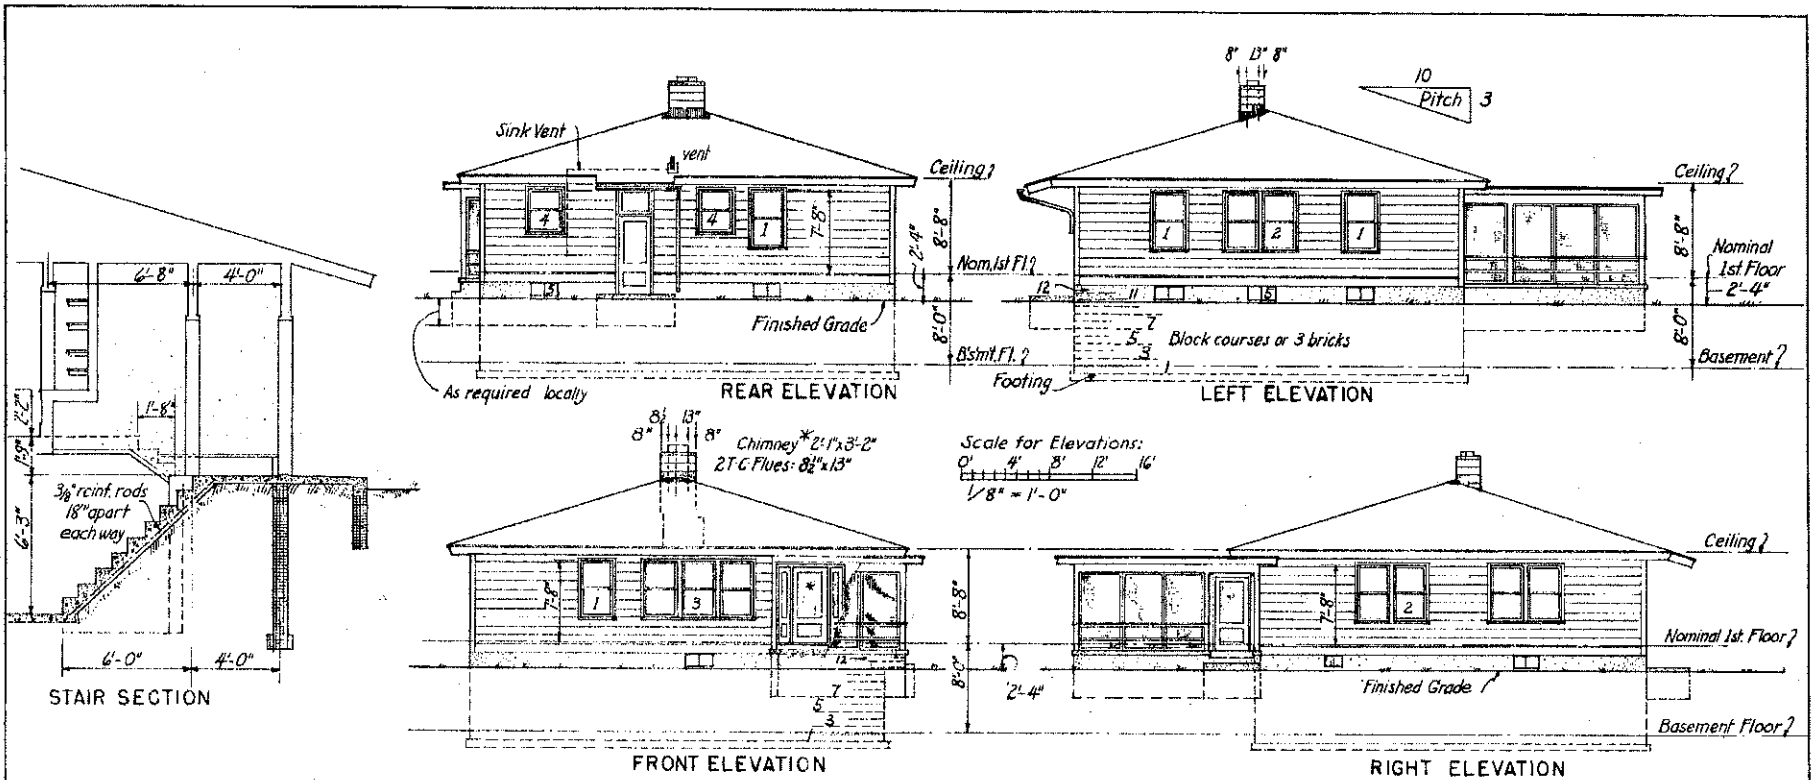

SUGGESTED PLOT PLANS

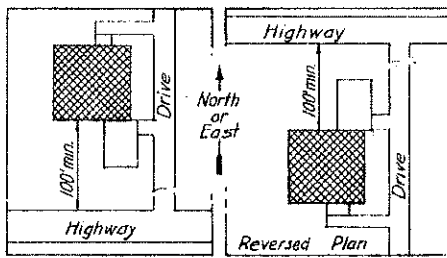

* SEE DETAILS Sheets 4, 5 & elsewhere

COOPERATIVE EXTENSION WORK IN AGRICULTURE AND HOME ECONOMICS
 STATE OF NORTH DAKOTA
 FURBER UNIVERSITY
 AND
 UNITED STATES DEPARTMENT OF AGRICULTURE COOPERATING

FARMHOUSE PLAN

U.S.D.A. '47 EX. 7015 SHEET 3 OF 5

