



PERSPECTIVE (NOT TO SCALE)

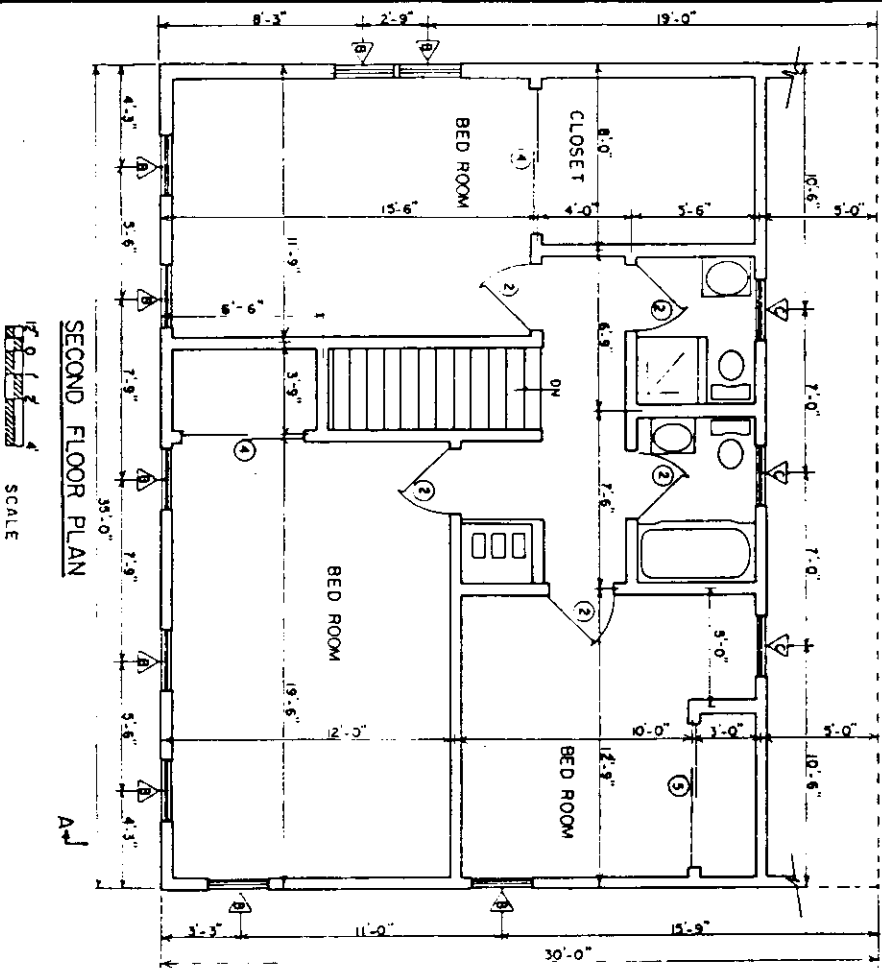

SECOND FLOOR PLAN

SCALE

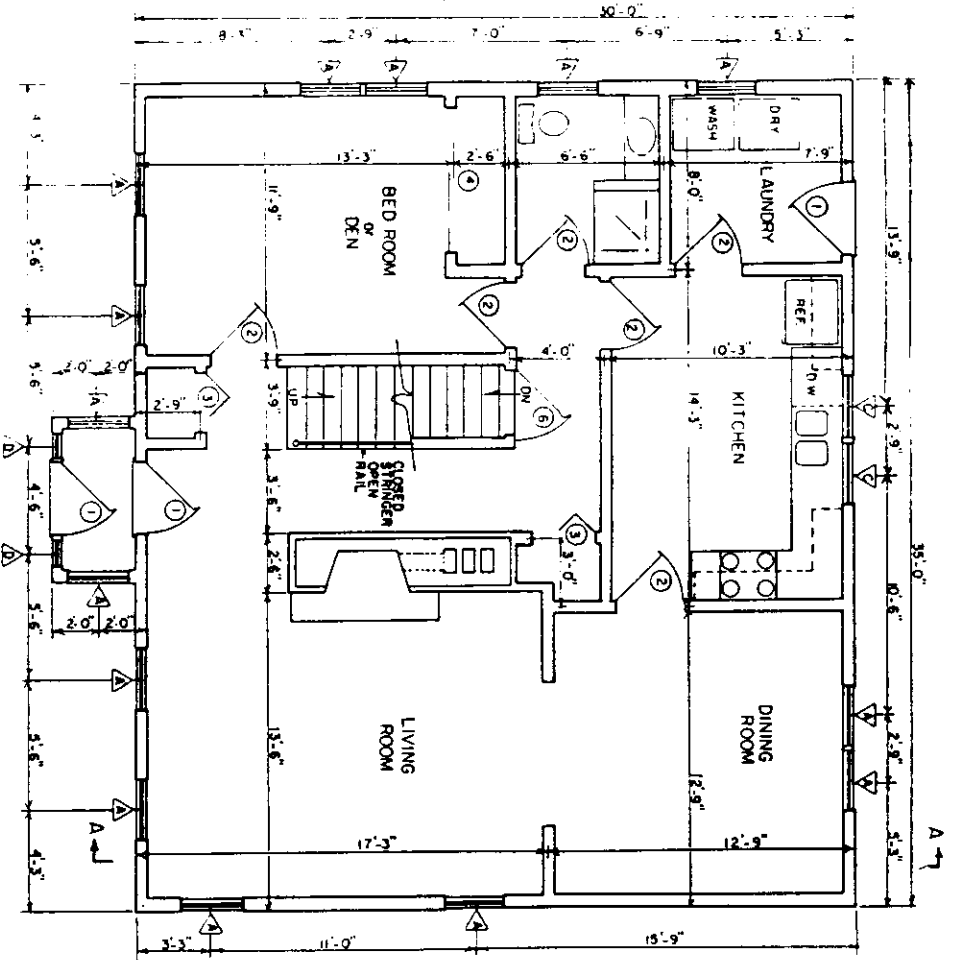

FIRST FLOOR PLAN

SCALE

2100 SQ FT HEATED AREA

COOPERATIVE EXTENSION SERVICE  
AGRICULTURE AND HOME ECONOMICS

UNITED STATES DEPARTMENT OF AGRICULTURE COOPERATING


4 BEDROOM SALT BOX

USDA 47 7021 SHEET 1 OF 3


REV '87

NO.	SIZE	TYPE SCHEDULE	DESCRIPTION	AMTD.
1	3'0" x 6'0"	EXTERIOR, WOOD SHED END		1
2	2'0" x 6'0"	INTERIOR, WOOD DOOR, CORR		11
3	2'6" x 6'0"	WIND BL. PANEL		2
4	3'0" x 6'0"	WIND SLIDING PANEL		6
5	1'0" x 5'0"	WIND SLIDING PANEL		2
6	3'0" x 6'0"	INTERIOR, WOOD DOOR, CORR		2


NO.	SIZE	MINOR SCHEDULE	DESCRIPTION	AMTD.
1	2'5" x 6'0"	WIND DOOR, BRNG		16
2	2'6" x 6'0"	WIND DOOR, BRNG		9
3	2'6" x 1'2"	WIND DOOR, BRNG		2
4	1'0" x 6'0"	SIDE LIGHT		2
5	2'6" x 1'6"	RUSHING CASE		8

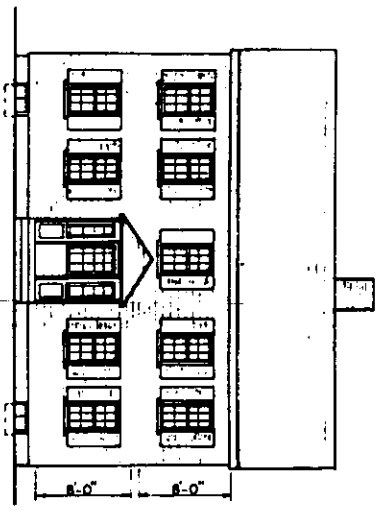


FRONT ELEVATION

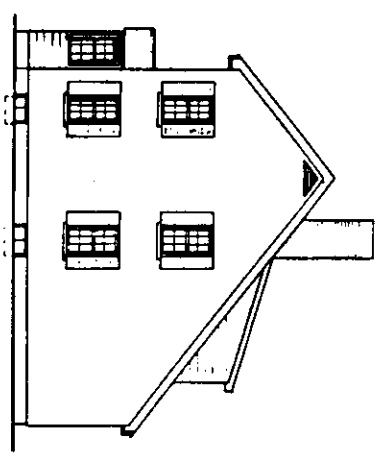

RIGHT SIDE ELEVATION

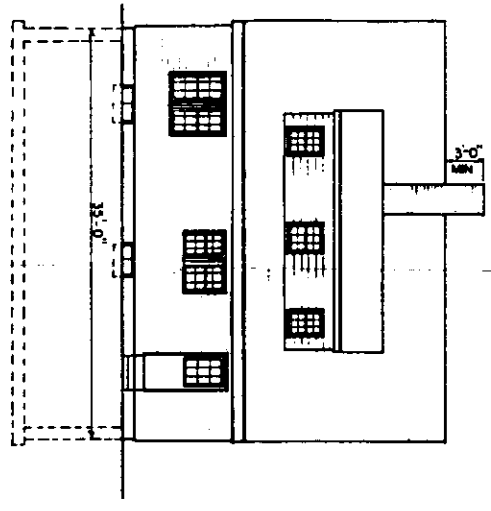


REAR ELEVATION

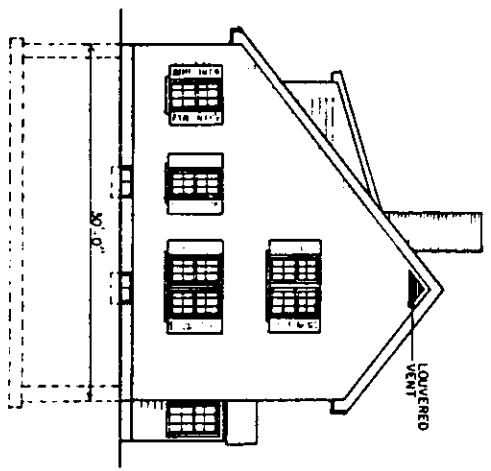


LEFT SIDE ELEVATION

ALL ELEVATIONS  
SCALE

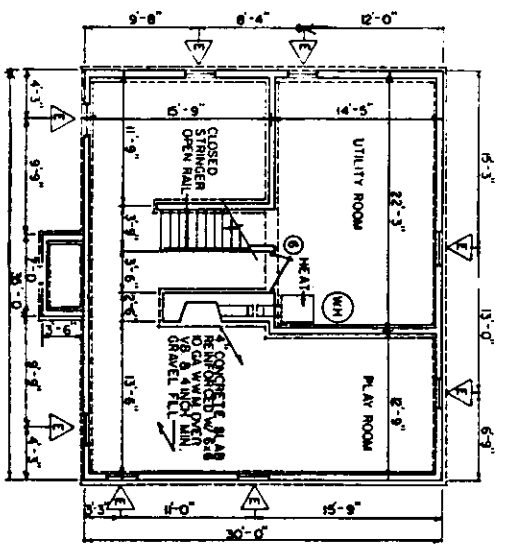

BASEMENT / FOUNDATION PLAN


SCALE

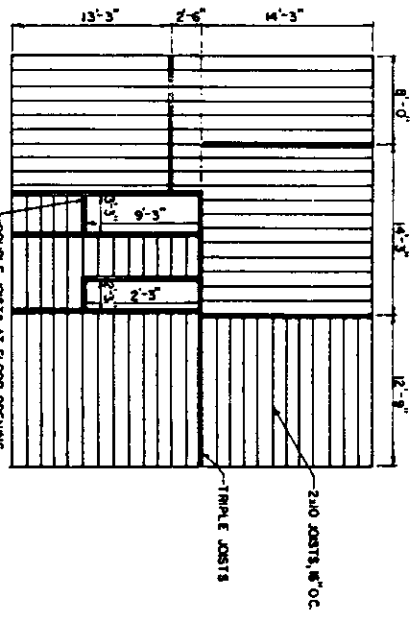

FIRST FLOOR JOIST PLACEMENT

SCALE

UNITED STATES DEPARTMENT OF AGRICULTURE COOPERATING COOPERATIVE EXTENSION SERVICE AGRICULTURE AND HOME ECONOMICS		
4 BEDROOM SALT BOX		
USDA '47	7021	SHEET 2 OF 3
REV '87		

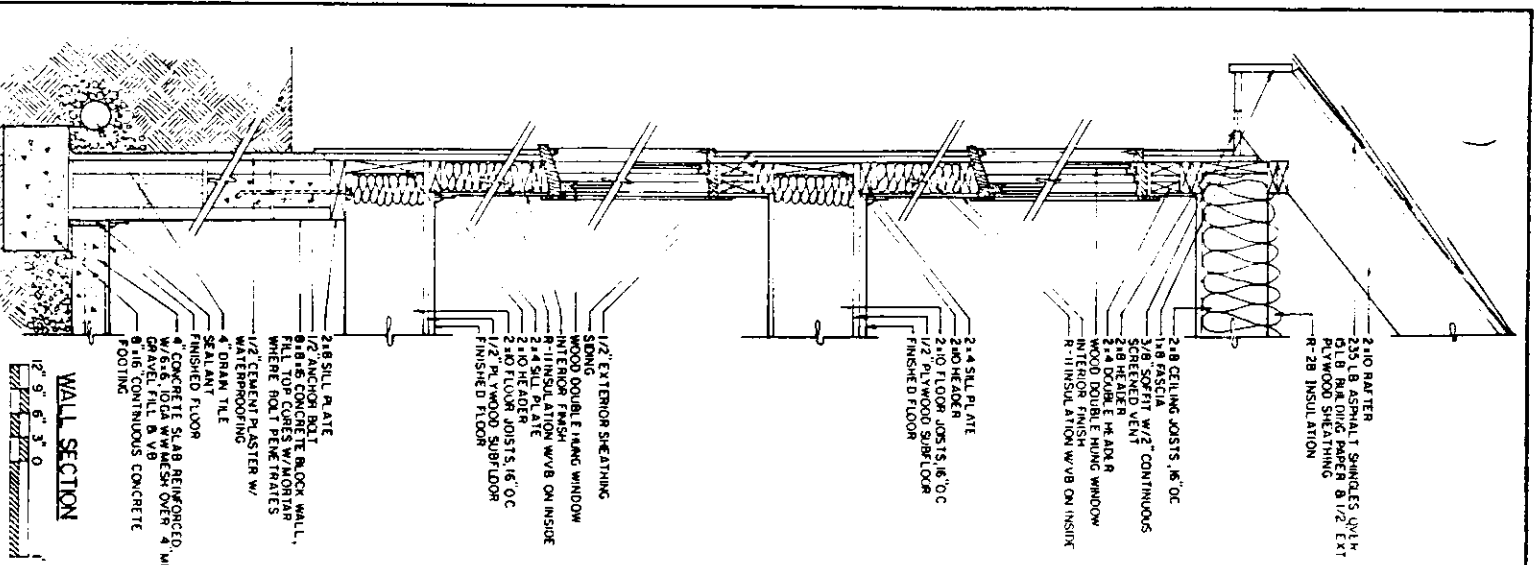


WALL SECTION  
 1/2" = 6' 3" 0  
 Scale

SCALE

SECTION A-A  
 1/2" = 6' 3" 0  
 Scale

SCALE

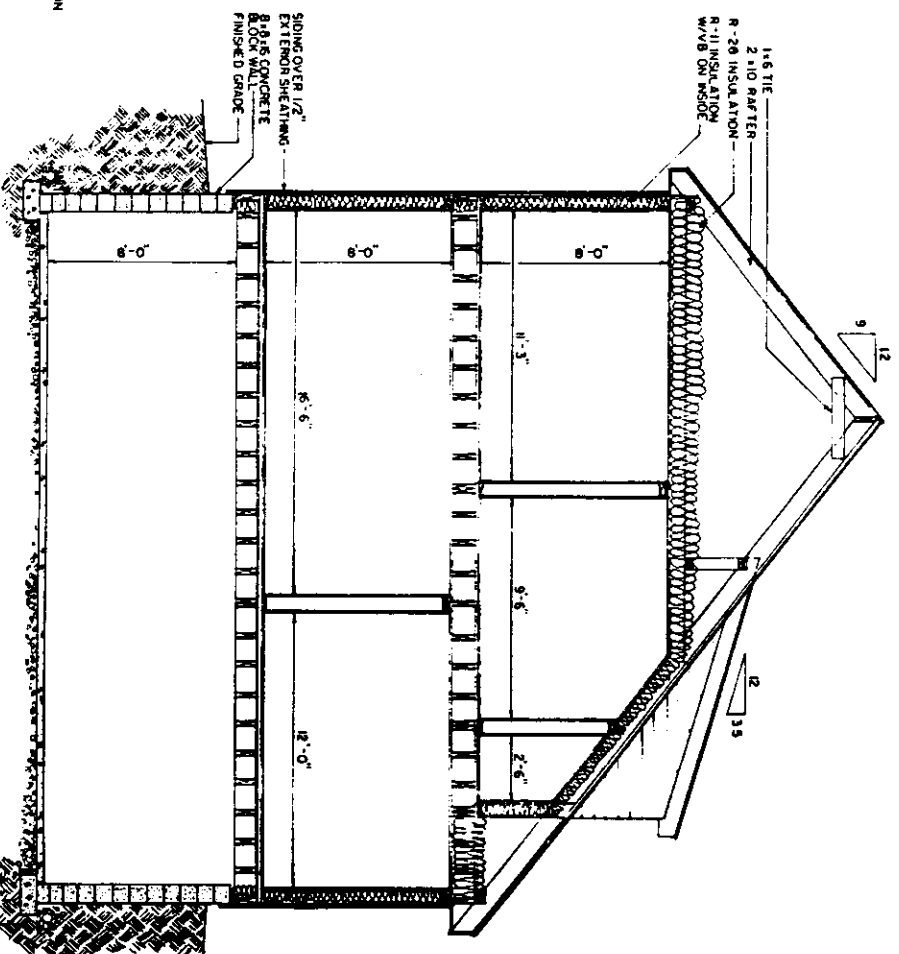

SHED DORMER DETAIL  
 1/2" = 6' 3" 0  
 Scale

SCALE

- CONSTRUCTION CHECK LIST\*
1. CHECK LOCAL BUILDING CODE AND LOAN COMPANY CRITERIA. FURNISH THESE TO MEET LOCAL SHOW LOAD CRITERIA.
  2. ADAPTABLELY NAIL AND ANCHOR JOISTS.
  3. SHEATH CORNERS WITH 1/2" PLYWOOD OR HIGH DENSITY FIBERBOARD OR USE DIAGONAL BRACING.
  4. USE EXTERIOR GRADED PLYWOOD WHENEVER IT MAY BE WETTED DURING OR AFTER CONSTRUCTION.
  5. PRESURE TREAT ALL WOOD WITH GROUND CONTACT AND PROVIDE OTHER NEEDED TREATMENT CONTROL.
  6. R VALUES DEPEND ON LOCAL CLIMATE AND PVEL COSTS.
  7. PROVIDE 1 SQ FT OF ATTIC VENT OPENINGS FOR EACH 150 SQ FT OF CEILING.
  8. WEATHERIZE ALL OPENINGS AND JOINTS.
  9. DOUBLE JOISTS UNDER TRUSSES AND OTHER HEAVY LOADS.

UNITED STATES DEPARTMENT OF AGRICULTURE COOPERATION

COOPERATIVE EXTENSION SERVICE  
 AGRICULTURE AND HOME ECONOMICS

4 BEDROOM SALTBOX

USDA 47 7021 SHEET 3 OF 3

REV. 87