




AREAWAY
DETAILS
SCALE: 1/8" = 1'-0"

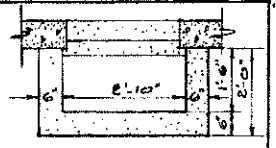


PLAN

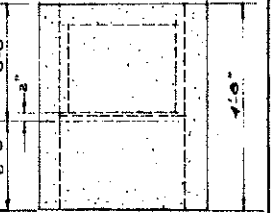

ELEVATION

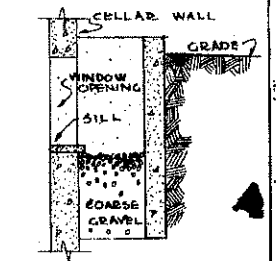

SECTION

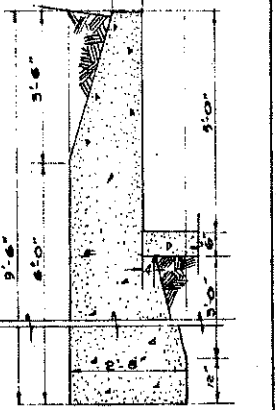

SECTION THRU
DRIVEWAY
RETAINING WALL
SCALE: 1/2" = 1'-0"





DOOR SCHEDULE				WINDOW SCHEDULE			
NO.	SIZE	TYPE	REMARKS	NO.	SIZE	TYPE	REMARKS
1	2'-8" x 7'-0"	EXT.	4-LTS	A	2'-6" x 4'-2"	D.H.	12-LTS
2	2'-8" x 6'-0"	"	6-LTS	B	2'-6" x 4'-2"	"	8-LTS
3	2'-6" x 6'-0"	"	"	C	2'-6" x 3'-8"	"	12-"
4	8'-0" x 7'-0"	"	GARAGE - 2 LTS	D	9'-1" x 5'-8"	CAS.	6-"
5	2'-8" x 6'-8"	INT.	FLUSH TYPE	E	4'-5" x 4'-2"	"	12-"
6	2'-6" x 6'-8"	"	"	F	4'-8" x 5'-2"	"	15-"
7	2'-2" x 6'-8"	"	"	G	7'-10" x 9'-2"	"	25-"
8	2'-2" x 4'-9"	"	"	H	2'-6" x 2'-10"	D.H.	6-"
9	2'-0" x 6'-8"	"	"	I	2'-6" x 2'-0"	B5M	6-"
10	2'-8" x 3'-0"	"	"	J	3'-0" x 2'-8"	D.H.	6-LTS
11	1'-10" x 6'-8"	"	"				
12	1'-10" x 4'-0"	"	D.W.				
13	1'-8" x 6'-8"	"	FLUSH TYPE				
14	2'-0" x 4'-10"	"	"				
15	2'-0" x 5'-10"	"	"				
16	2'-8" x 2'-9"	"	"				

- LEGEND
- ⊖ SWITCH
 - ⊕ DUPLEX OUTLET
 - LIGHT FIXTURE
 - ⊕ WITH PULL CHAIN
 - ⊕ POWER OUTLET
 - ▭ FLUORESCENT FIXTURE

COOPERATIVE EXTENSION WORK IN
AGRICULTURE AND HOME ECONOMICS
STATE OF NORTH DAKOTA
FUNDING UNIVERSITY
AND
UNITED STATES DEPARTMENT OF AGRICULTURE COOPERATING

HILLSIDE FARMHOUSE

N.Y. '48 EX. 7024 SHEET 1 OF 5

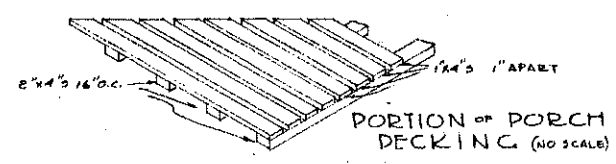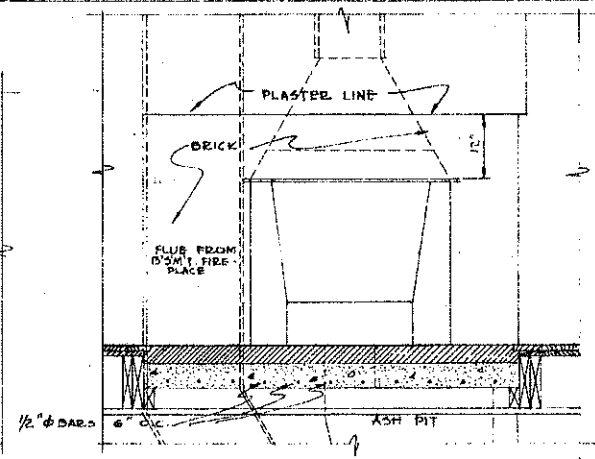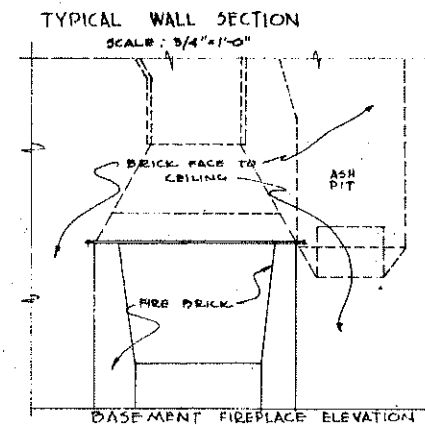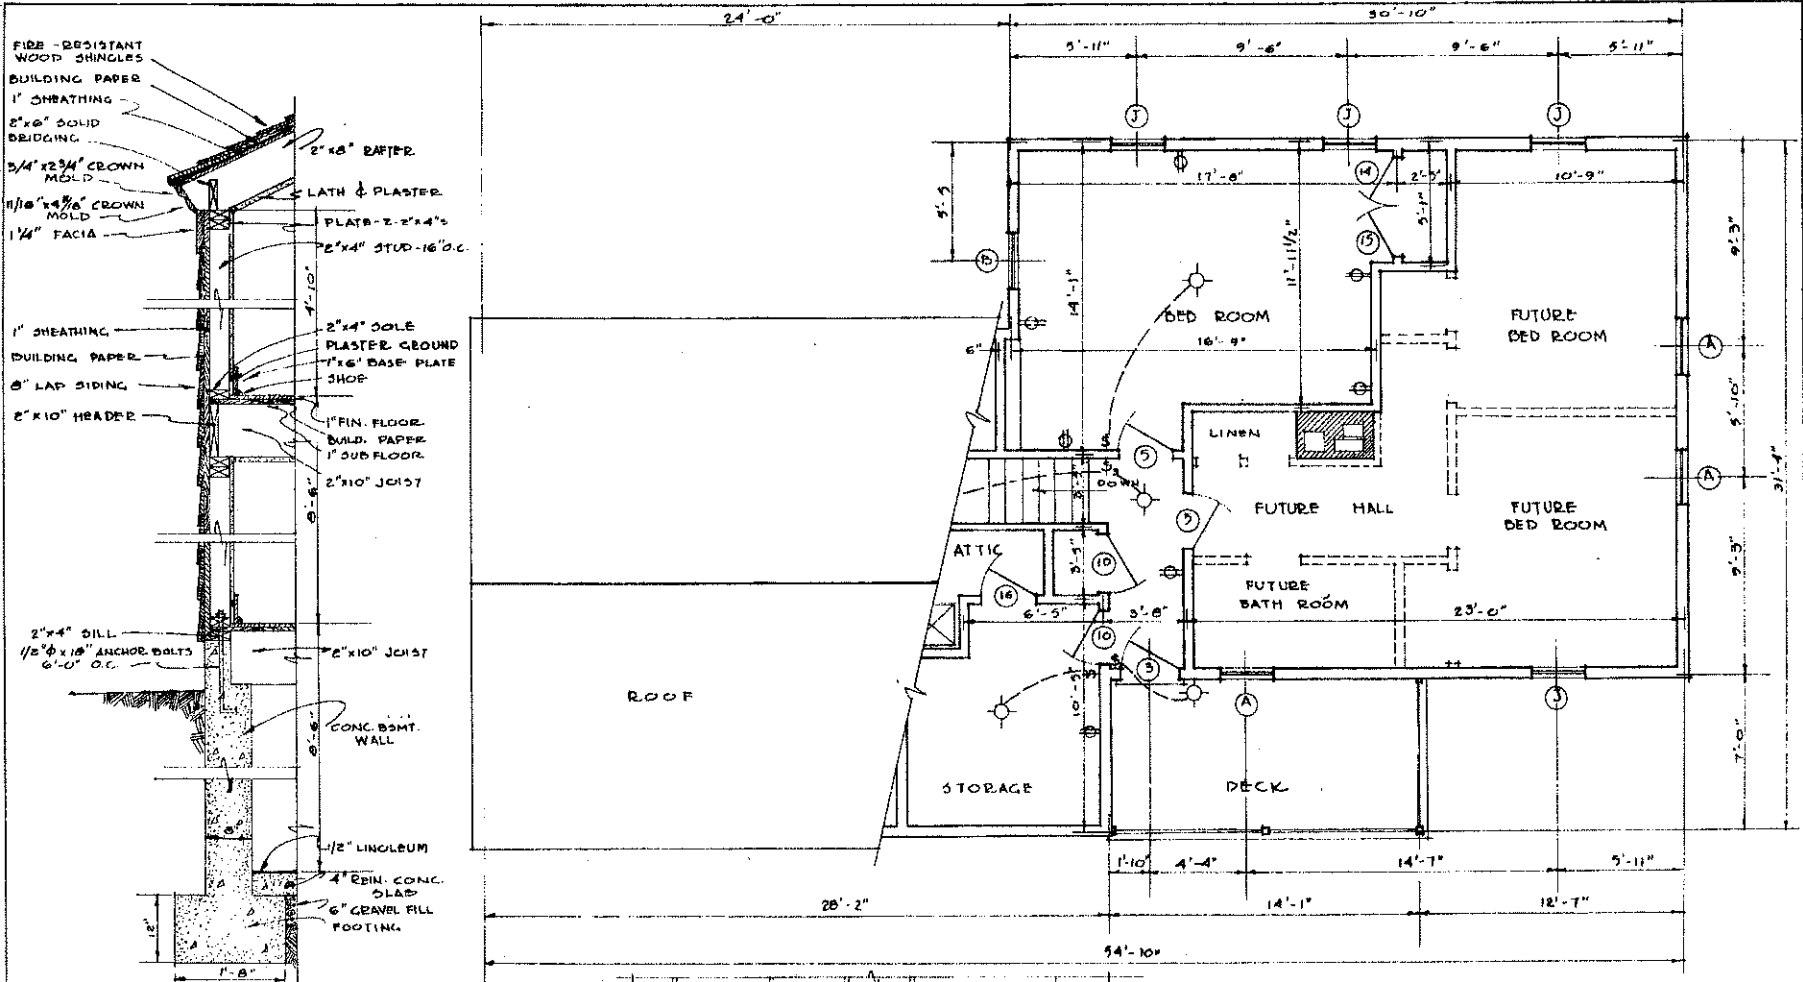


NOTE: SEE SHEET 3 FOR SECTION THRU FIREPLACES

COOPERATIVE EXTENSION WORK IN
 AGRICULTURE AND HOME ECONOMICS
 STATION OF ILLUSTRATION
 PURDUE UNIVERSITY
 AND
 UNITED STATES DEPARTMENT OF AGRICULTURE COOPERATING

HILLSIDE FARMHOUSE


N.Y. 48 EX. 7024 SHEET 2 OF 6

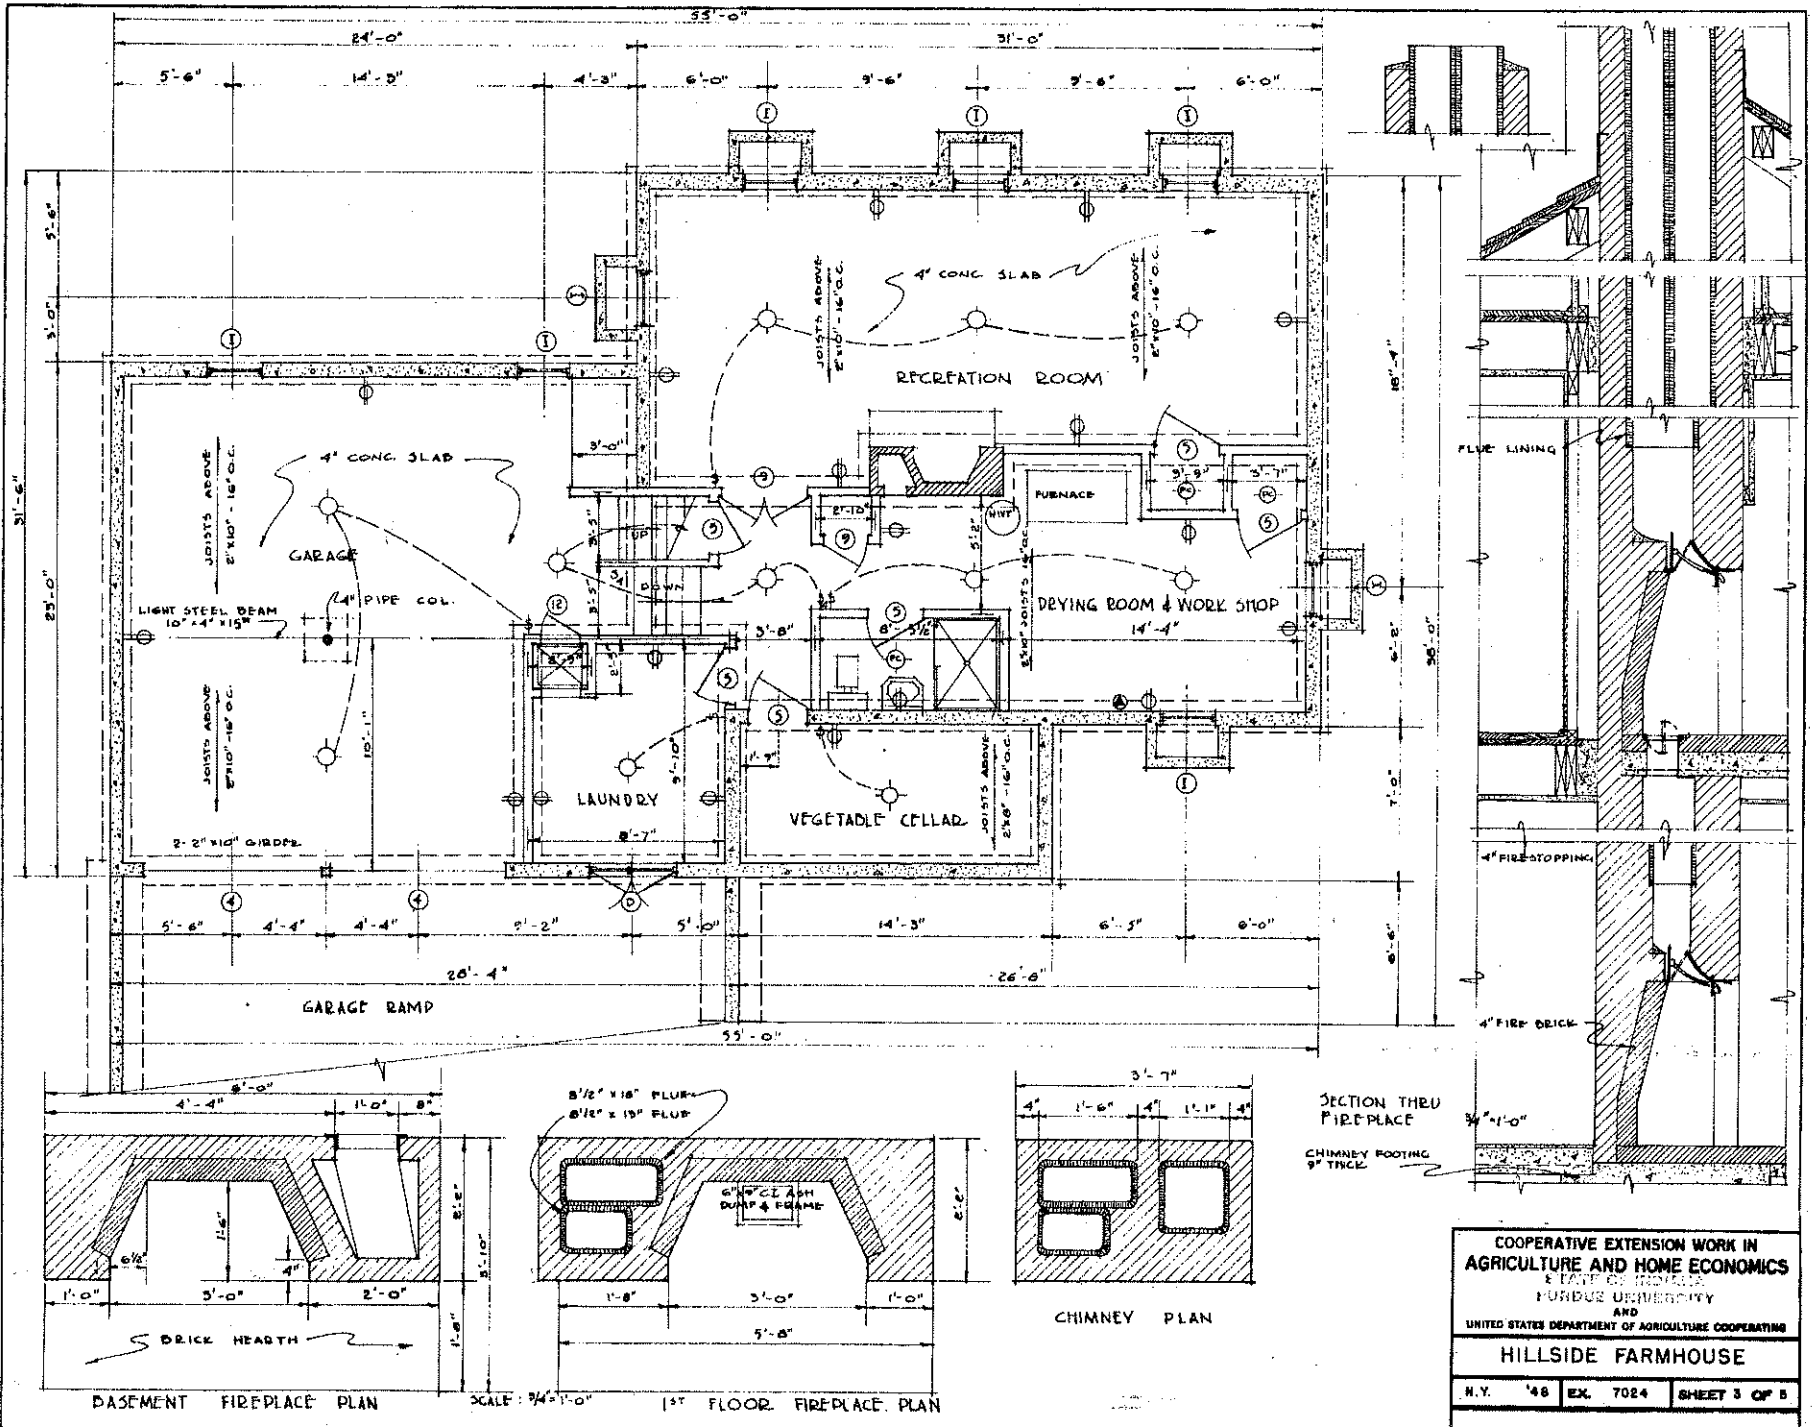


COOPERATIVE EXTENSION WORK IN
AGRICULTURE AND HOME ECONOMICS
 EAST GRINDLE
 PURDUE UNIVERSITY
 AND
 UNITED STATES DEPARTMENT OF AGRICULTURE COOPERATING

HILLSIDE FARMHOUSE

N.Y. '48 EXL. 7024 SHEET 3 OF 5

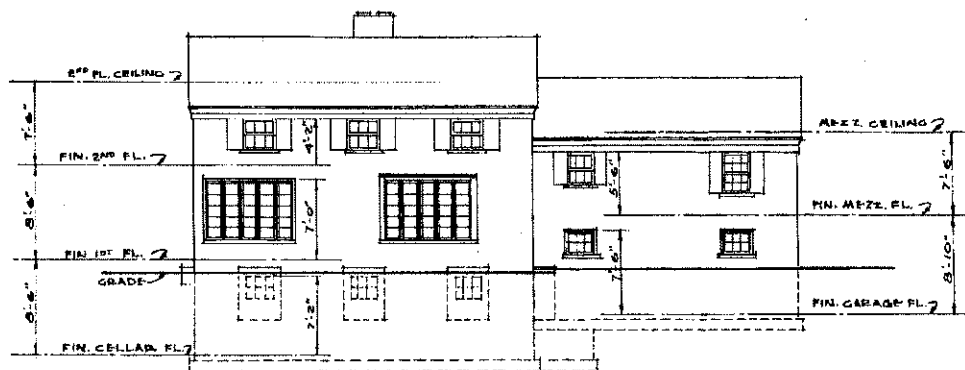


• NORTH ELEVATION •

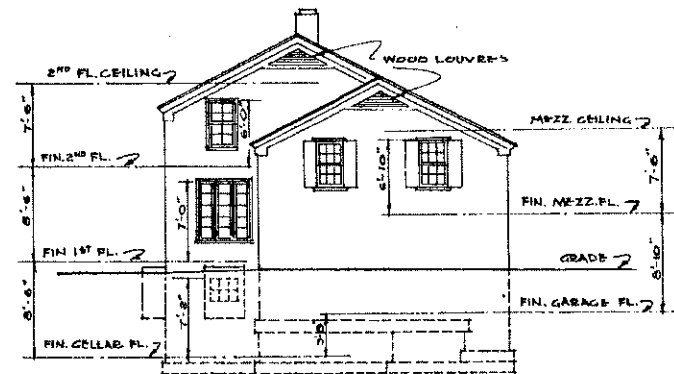


• WEST ELEVATION •


SCALE OF ALL ELEVATIONS : 1/8" = 1'-0"

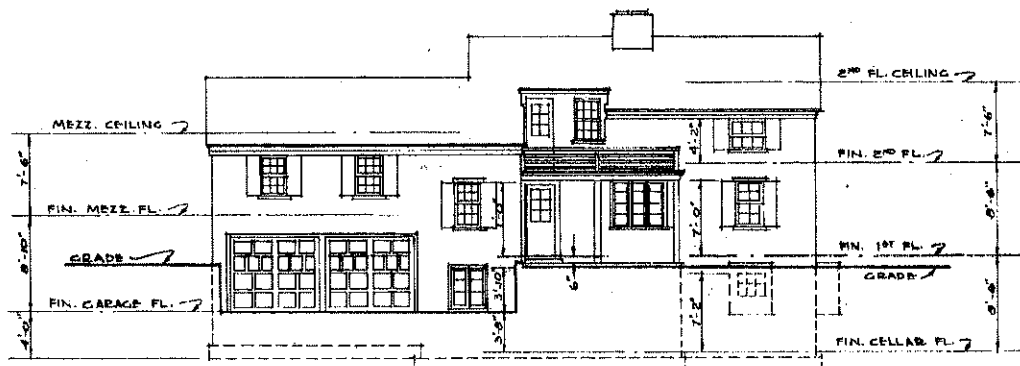


• SOUTH ELEVATION •

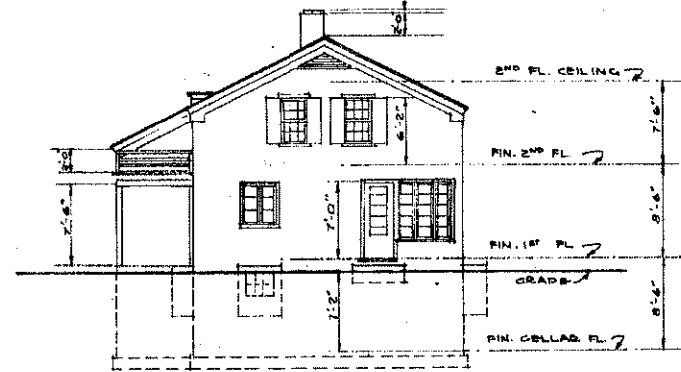


• EAST ELEVATION •

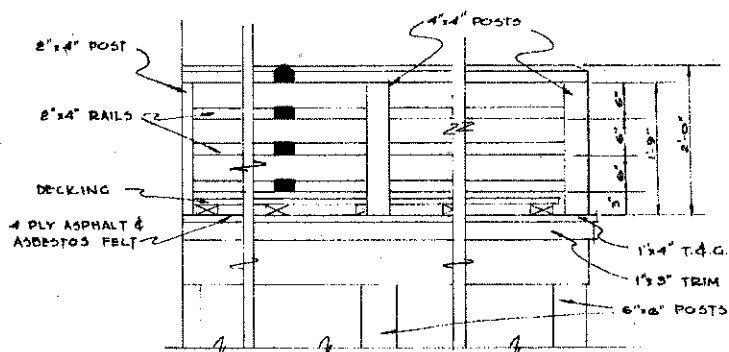

• DETAIL OF DECK RAILING •
SCALE : 3/4" = 1'-0"

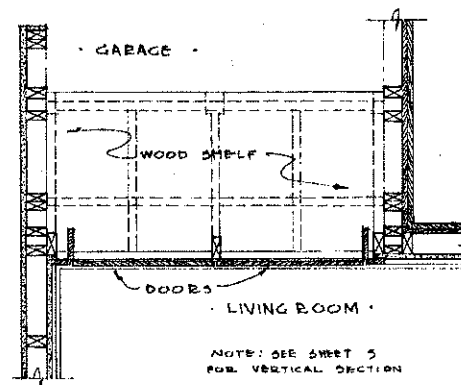


HORIZONTAL SECTION THRU WOOD BOX
SCALE : 3/4" = 1'-0"

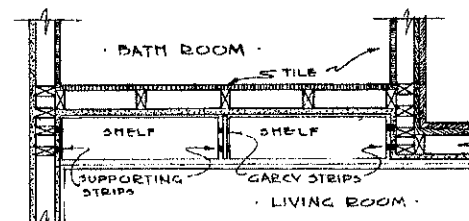


• HORIZONTAL SECTION THRU BOOKCASE •
SCALE : 3/4" = 1'-0"


COOPERATIVE EXTENSION WORK IN AGRICULTURE AND HOME ECONOMICS STATE OF INDIANA PURDUE UNIVERSITY AND UNITED STATES DEPARTMENT OF AGRICULTURE COOPERATING		
HILLSIDE FARMHOUSE		
N. Y.	'48	EX. 7024 SHEET 4 OF 8

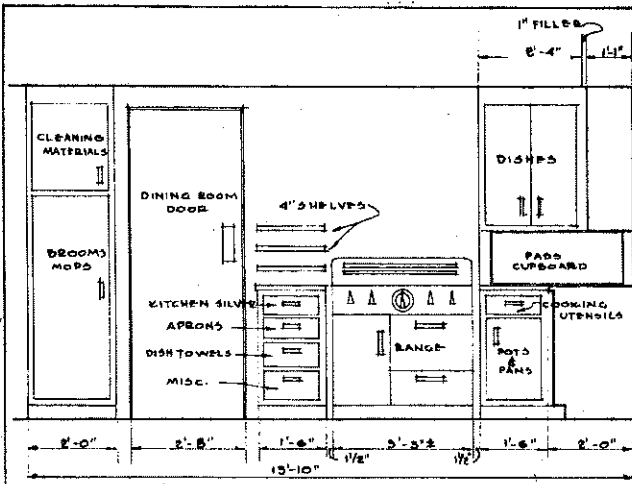

NORTH ELEVATION

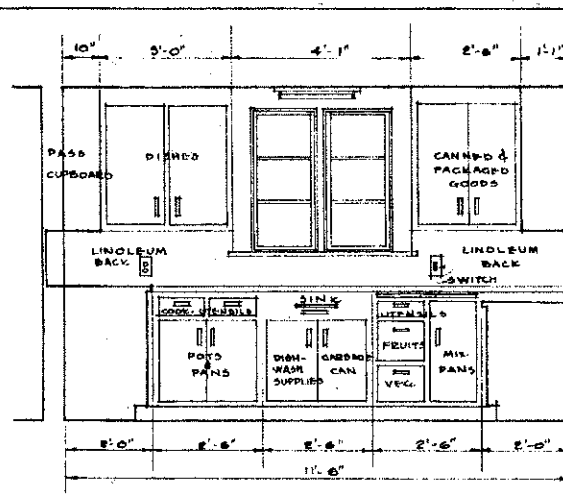


EAST ELEVATION

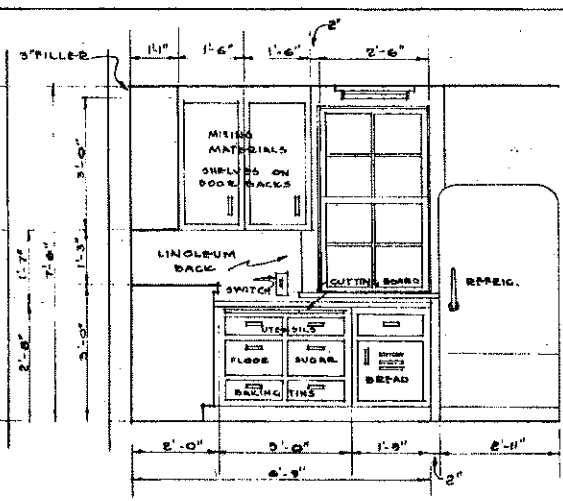


SOUTH ELEVATION


KITCHEN ELEVATIONS
SCALE: 1/2" = 1'-0"

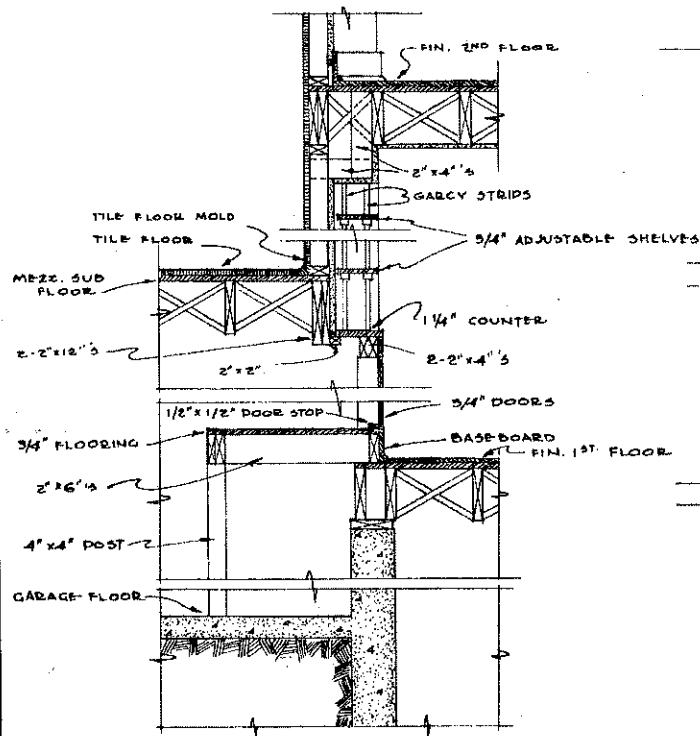

VERTICAL SECTION THRU
LIVING ROOM BOOKCASE & WOOD BOX
SCALE: 3/4" = 1'-0"

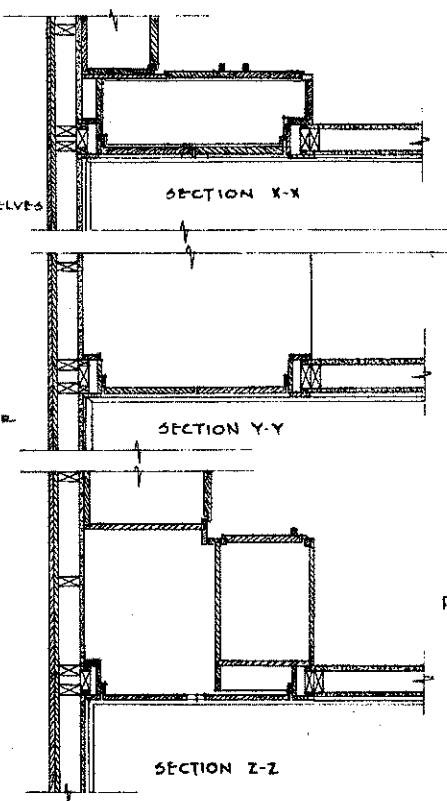

SECTION Z-Z

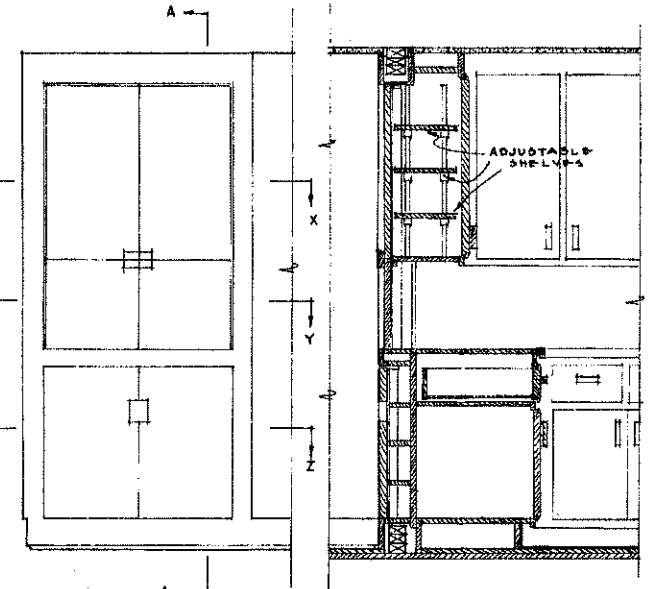

ELEVATION FROM DINING ROOM
PASS CUPBOARD DETAILS
SCALE: 3/4" = 1'-0"

COOPERATIVE EXTENSION WORK IN
AGRICULTURE AND HOME ECONOMICS

UNITED STATES DEPARTMENT OF AGRICULTURE COOPERATING

HILLSIDE FARMHOUSE

N.Y. '48 EXL 7024 SHEET 5 OF 5