

ALTERNATE PLAN
SCALE 1/4"=1'-0"

FLOOR PLAN
SCALE 1/4"=1'-0"

- LEGEND**
- CONVENIENCE OUTLET
 - ⊕ RANGE OUTLET
 - ⊕ WEATHERPROOF
 - ⊕ CONVENIENCE OUTLET
 - ⊕ WALL SWITCH
 - ⊕ 3 WAY SWITCH
 - ▭ FRAME
 - ▭ CEILING LIGHT
 - ▭ WALL BRACKET
 - ▭ DROP CORD

WINDOW SCHEDULE

MARK	SIZE	DESCRIPTION	NO. REQ.
1	5'-0" x 4'-0"	DOUBLE-HUNG	1
2	1'-4" x 6'-7"	FIXED	2
3	3'-4" x 6'-7"	DOUBLE-HUNG	2
4	2'-8" x 3'-2"	"	1
5	2'-2" x 4'-0"	"	1
6	2'-11" x 3'-0"	AWNING	1





ALL SASH WOOD
ALL OPERATING SASH SCREWED

DOOR SCHEDULE


MARK	SIZE	DESCRIPTION
1	3'-0" x 6'-8" x 1 1/2"	FLUSH PANEL-EXTERIOR
2	3'-0" x 6'-8" x 1 1/2"	SCREEN
3	5'-0" x 6'-8" x 1 1/2"	FLUSH PANEL-EXTERIOR-GLAZED
4	2'-8" x 6'-8" x 1 1/2"	SCREEN
5	2'-8" x 6'-8" x 1 1/2"	FLUSH PANEL-INTERIOR
6	3'-0" x 6'-8" x 1 1/2"	"
7	2'-2" x 6'-8" x 1 1/2"	T.G.G. WITH BATTENS

COOPERATIVE EXTENSION WORK IN
AGRICULTURE AND HOME ECONOMICS
FLORIDA EXPERIMENT STATION
UNIVERSITY OF FLORIDA, GAINESVILLE
AND AMERICAN FARM HOUSES
US D.A. 36 EX 7138 SHEET 1 OF 3
FLOOR PLAN-SCHEDULES

Note: This plan has been revised in 1983

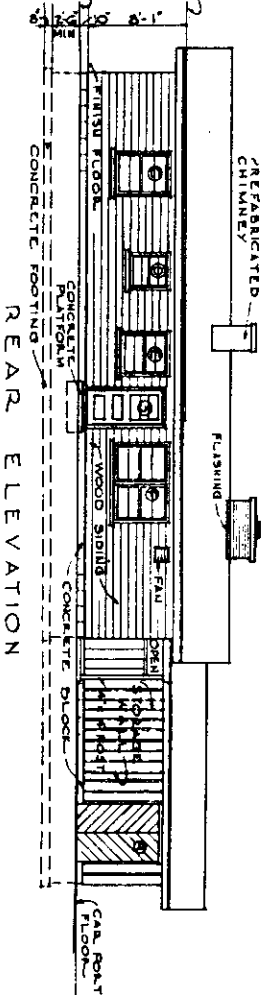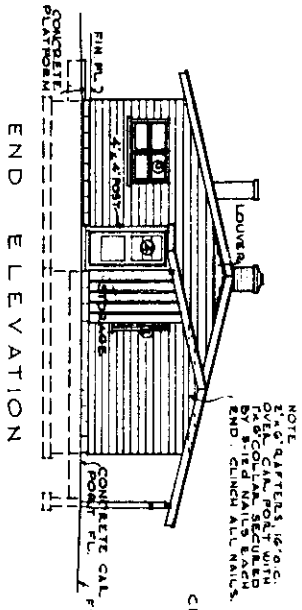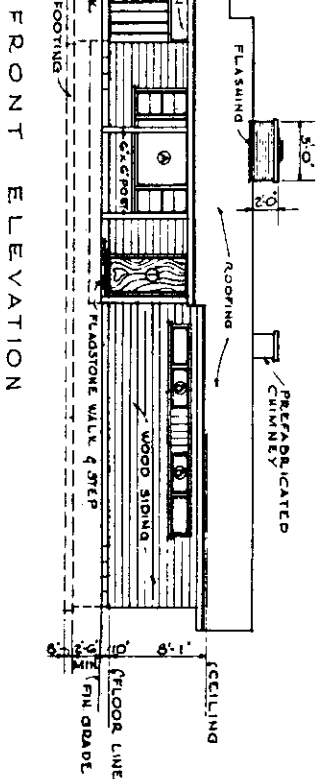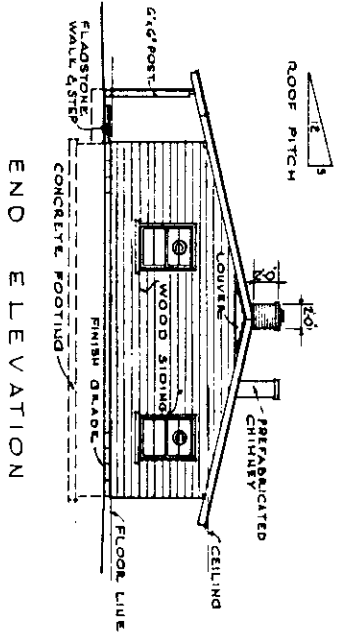

NOTE:
2x4 BATTERS 16' O.C.
OVER CAL. POLE WITH
PREFABRICATED CHIMNEY
END - CHIMNEY ALL NAILS.

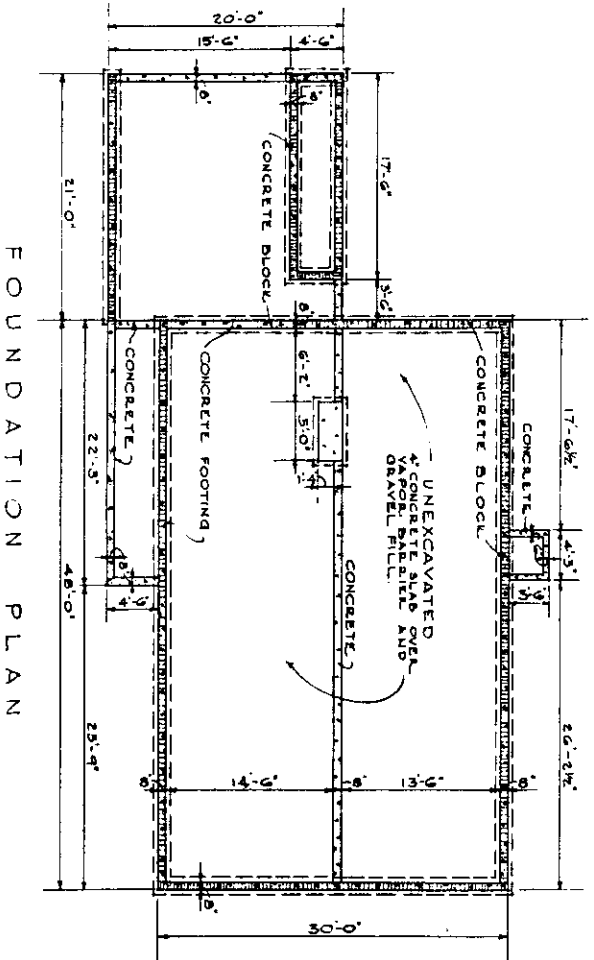


FOUNDATION PLAN

SCALE 1/8"=1'-0"




COOPERATIVE EXTENSION WORK IN
AGRICULTURE AND HOME ECONOMICS
FLORIDA AGRICULTURAL
EXHIBITION STUNGE
UNIVERSITY OF FLORIDA, GAINESVILLE, FLORIDA
UNITED STATES DEPARTMENT OF AGRICULTURE COOPERATING

3 BEDROOM FARMHOUSE
U.S.D.A. 158 EX 7138 SHEET 2 OF 3
ELEVATIONS - FOUNDATION PLAN


NOTE: THIS DRAWING REVISIONED IN 1988

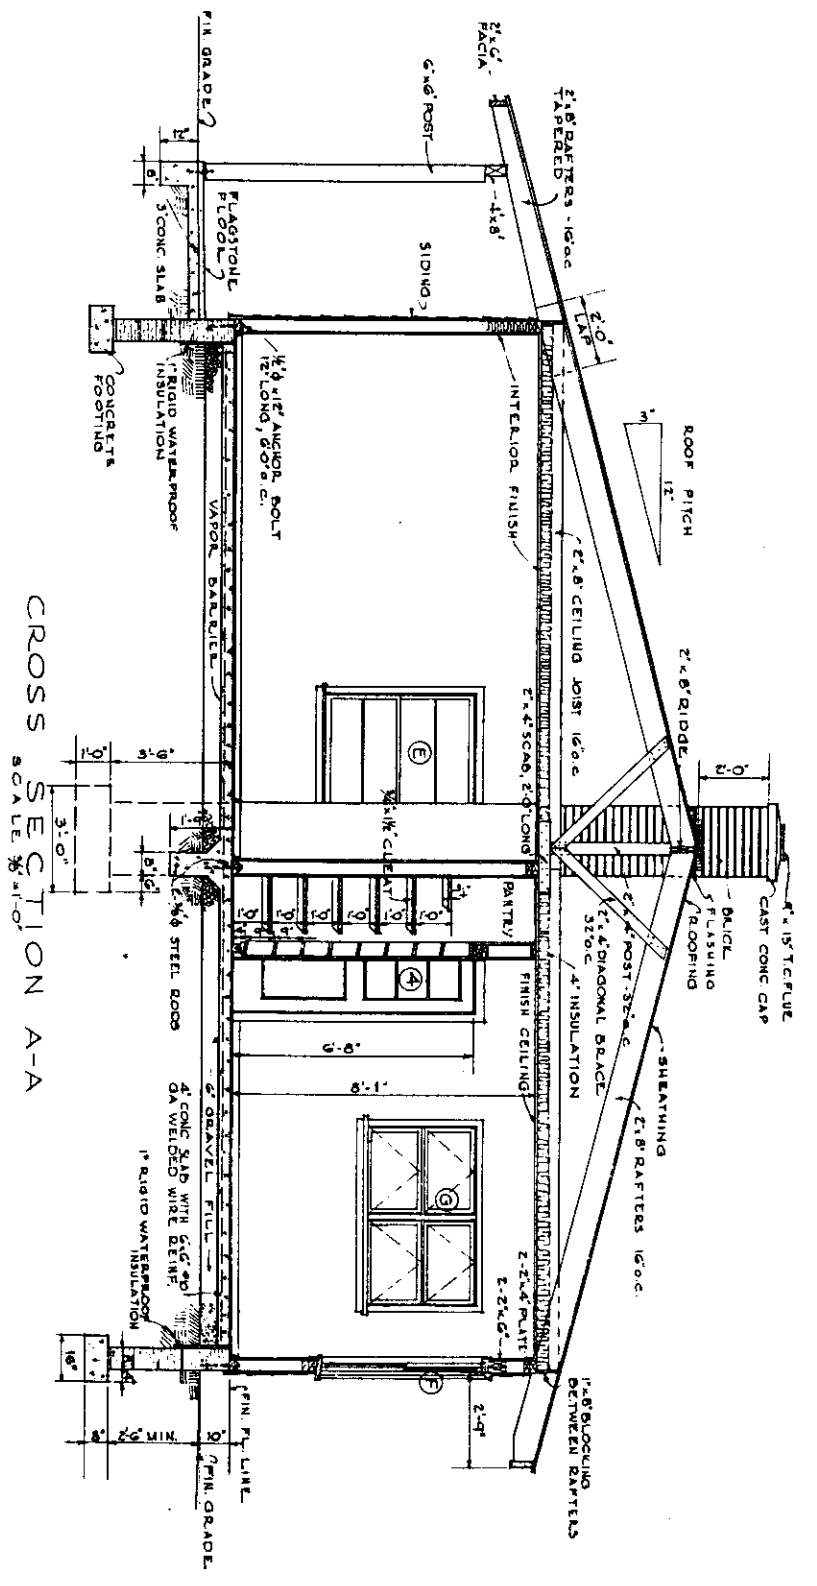

CROSS SECTION A-A
SCALE 3/8" = 1'-0"

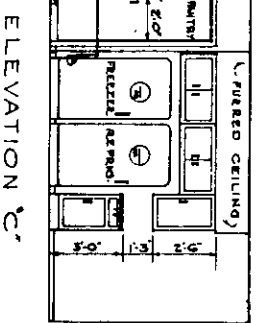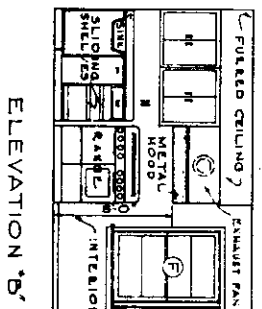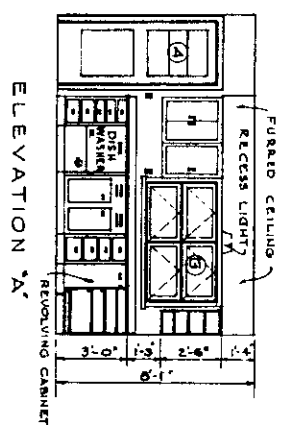

KITCHEN ELEVATIONS
SCALE 1/4" = 1'-0"

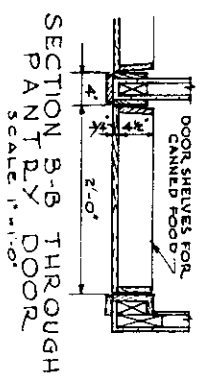

SECTION B-B THROUGH
PANTRY DOOR
SCALE 1/4" = 1'-0"

COOPERATIVE EXTENSION WORK IN
AGRICULTURE AND HOME ECONOMICS
FLORIDA AGRICULTURAL
EXTENSION SERVICE
UNIVERSITY OF FLORIDA COLLEGE OF EXPERIMENTAL
STATION
UNITED STATES DEPARTMENT OF AGRICULTURE COOPERATING

3 BEDROOM FARMHOUSE
USDA 56 EX 7138 SHEET 3 OF 3
SECTION & KITCHEN ELEVATIONS