

LEGEND

- FRAME (STUD)
- BRICK
- UNIT MASONRY
- CONCRETE
- WOOD (SECTION)
- LIGHTING OUTLET
- WALL BRACKET
- PULL SWITCH
- FLUORESCENT LIGHTING
- RANGE OUTLET
- DUPLEX WEATHER-PROOF CONVENIENCE OUTLET WITH GROUNDING CONNECTION
- DUPLEX CONY. OUTLET
- DUPLEX CONY. OUTLET SPLIT WIRED
- SPECIAL PURPOSE OUTLET
- CODE LETTERS INDICATE EQUIPMENT TO BE SERVED.
- SINGLE POLE SWITCH
- MULTIPLE CONTROL SWITCHES
- HOSE CONNECTION
- FOLDING DOORS

FLOOR PLAN

SCALE 3/16" = 1'-0"

DOOR SCHEDULE

MARK	SIZE	DESCRIPTION	NO. REQ.
①	5'-0" x 6'-8" x 1 3/4"	EXT-RAISED PANEL-GLAZED	1
②	1'-2" x 6'-8" x 1 3/8"	BIDLIGHTS-RAISED PANEL-GLAZED	2
③	2'-8" x 6'-8" x 1 3/8"	EXT-FLAT VENEER PANEL-GLAZED	2
④	3'-0" x 6'-8"	EXT. ALUMINUM-DOUBLE TRACK-GL.	2
⑤	2'-4" x 6'-8" x 1 3/8"	INTERIOR-FLUSH PANEL	3
⑥	2'-6" x 6'-8" x 1 3/8"	INT. FLUSH PANEL-GLAZED-DOUBLE ACT.	1
⑦	2'-6" x 6'-8" x 1 3/8"	INTERIOR-FLUSH PANEL	1
⑧	2'-8" x 6'-8" x 1 3/8"	INTERIOR-FLUSH PANEL	4
⑨	2'-0" x 6'-8" x 1 3/8"	INTERIOR-FLUSH PANEL	2
⑩	2'-6" x 6'-8" x 1 3/8"	T.E.G. - BATTENS	2
⑪	2'-6" x 6'-8" x 1 3/8"	PLYWOOD	1

WINDOW SCHEDULE

MARK	SIZE	DESCRIPTION	NO. REQ.
Ⓐ	2'-2" x 4'-0"	DOUBLE HUNG	2
Ⓑ	5'-0" x 4'-0"	FIXED	1
Ⓒ	3'-0" x 4'-0"	DOUBLE HUNG	4
Ⓓ	3'-2" x 4'-0"	"	2
Ⓔ	1'-8" x 3'-2"	AWNING	2
Ⓕ	3'-2" x 3'-4"	DOUBLE HUNG	2

NOTE: ABOVE SCHEDULE IS FOR USE OF ALUMINUM SASH. ADJUST ROUGH OPENINGS AS NECESSARY FOR TYPE OF SASH USED.


COOPERATIVE EXTENSION WORK IN
 AGRICULTURE AND HOME ECONOMICS
 STATE OF NORTH DAKOTA
 NORTH DAKOTA STATE UNIVERSITY
 OF AGRICULTURE AND APPLIED SCIENCE
 AND
 UNITED STATES DEPARTMENT OF AGRICULTURE COOPERATING

FOUR BEDROOM FARMHOUSE


USDA '62 EX. 7162 SHEET 1 OF 3

FLOOR PLAN - SCHEDULES


Rev No 5 1/2 x 11 available

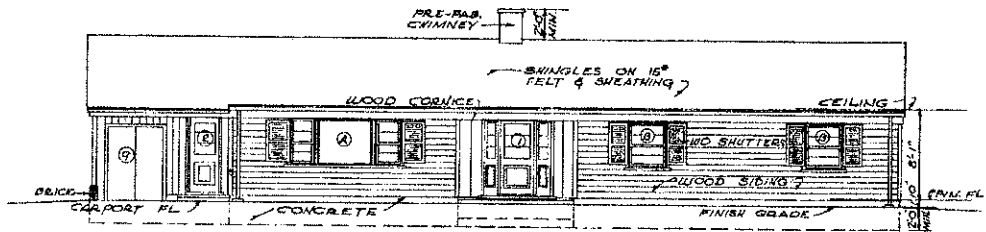


• FRONT • ELEVATION •
SCALE 1/8"=1'-0"

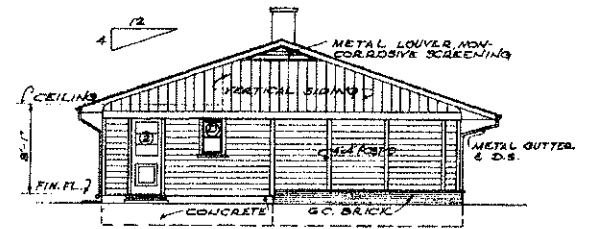


• LEFT • SIDE • ELEVATION •

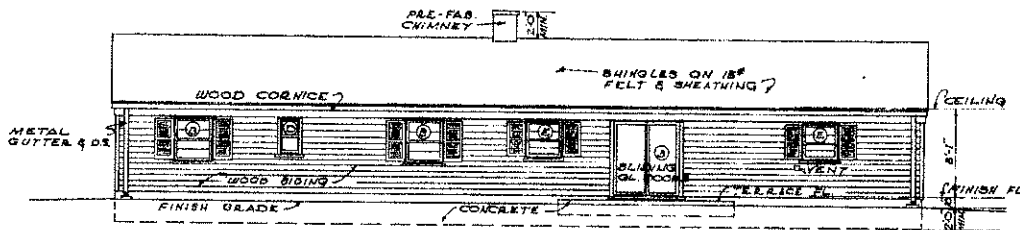


• REAR • ELEVATION •
SCALE 1/8"=1'-0"

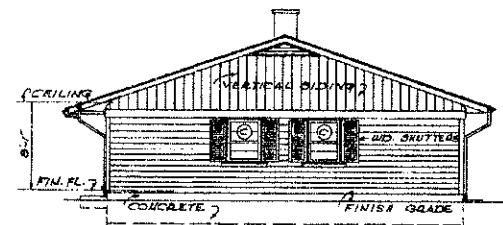

• RIGHT • SIDE • ELEVATION •

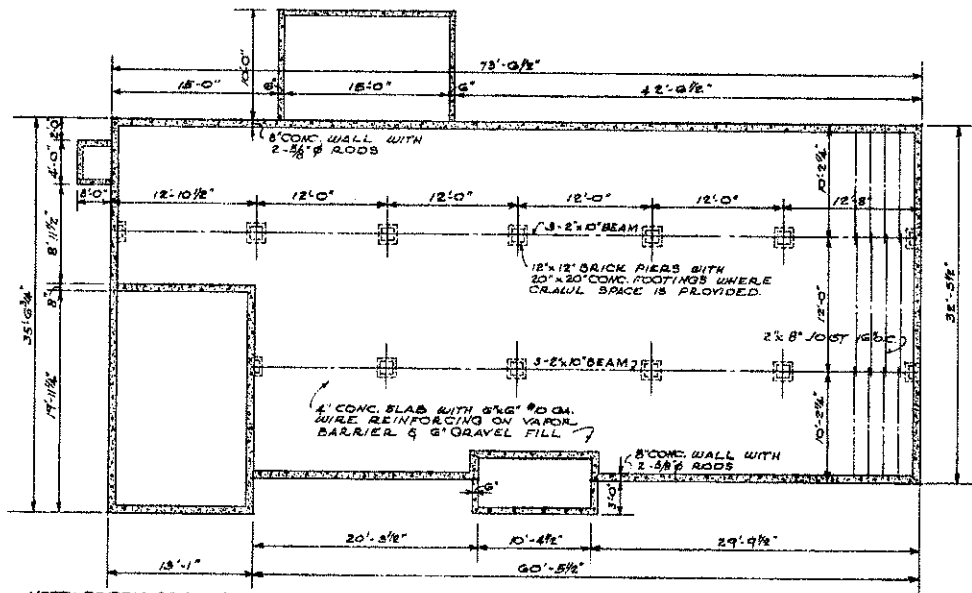

• FOUNDATION • PLAN •
SCALE 1/8"=1'-0"

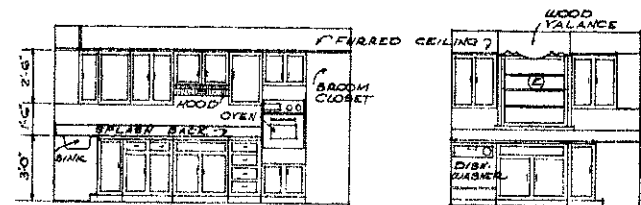


• KITCHEN • DETAILS •
SCALE 1/4"=1'-0"






COOPERATIVE EXTENSION WORK IN
AGRICULTURE AND HOME ECONOMICS
STATE OF NORTH DAKOTA
NORTH DAKOTA STATE UNIVERSITY
OF AGRICULTURE AND APPLIED SCIENCE
AND
UNITED STATES DEPARTMENT OF AGRICULTURE COOPERATING

FOUR BEDROOM FARMHOUSE


USDA 62 EX. 7162 SHEET 2 OF 3
ELEVATIONS-FOUNDATION-KITCHEN

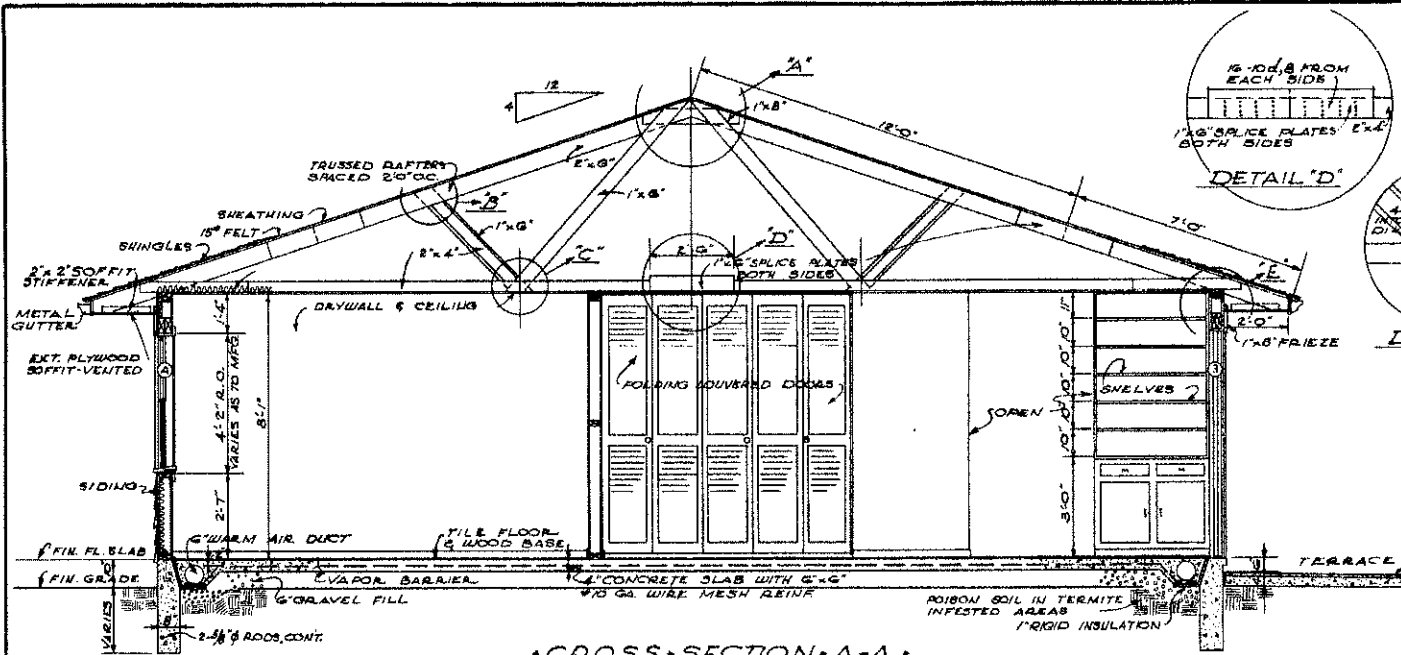


CROSS SECTION A-A
SCALE 3/8" = 1'-0"

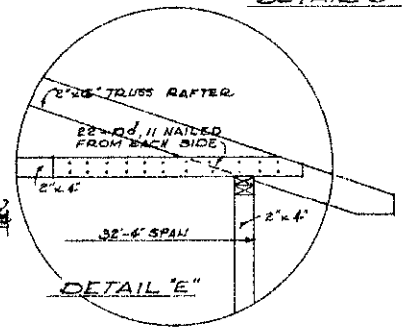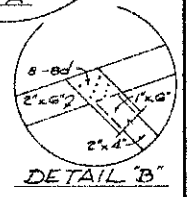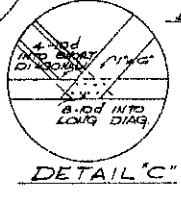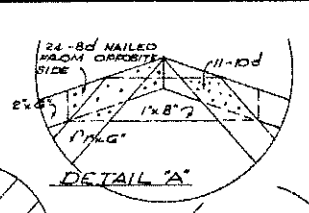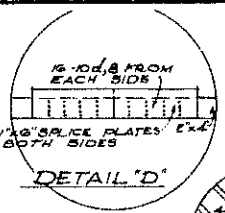


DETAILS OF TRUSSED
RAFTER JOINTS SHOWING
NAILING WITH COMMON NAILS.
SCALE 3/4" = 1'-0"

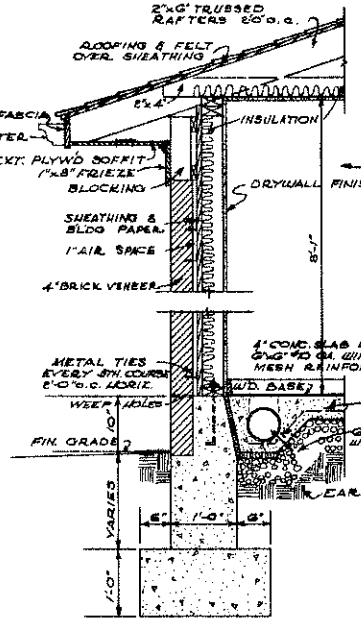

BRICK VENEER
SLAB ON GRADE

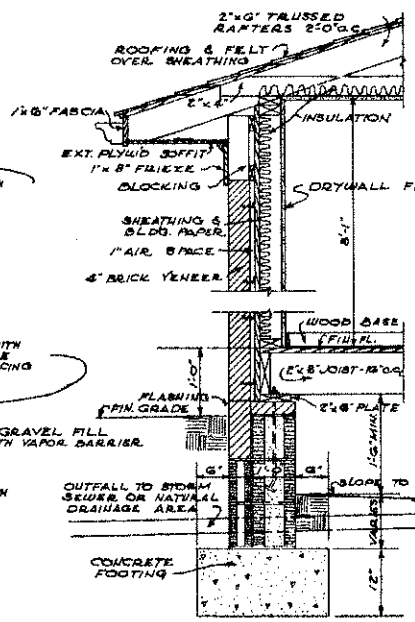


BRICK VENEER
WITH CRAWL SPACE

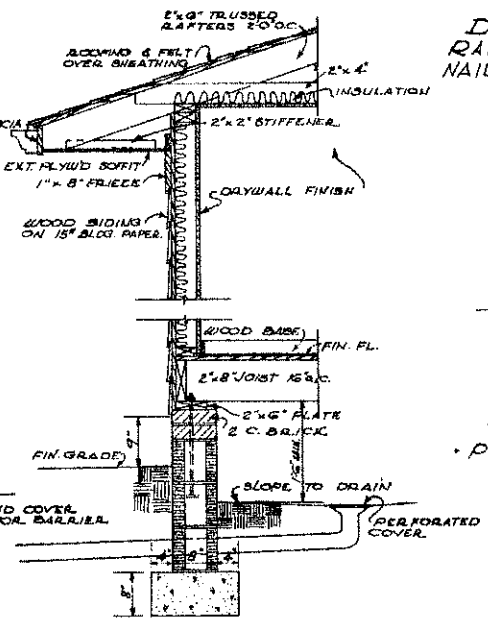

FRAME-WOOD FLOOR
AND CRAWL SPACE

ALTERNATE WALL SECTIONS
SCALE 3/4" = 1'-0"

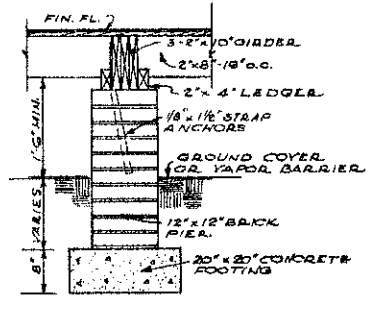

PIER DETAIL

COOPERATIVE EXTENSION WORK IN
AGRICULTURE AND HOME ECONOMICS
STATE OF NORTH DAKOTA
NORTH DAKOTA STATE UNIVERSITY
DEPARTMENT OF AGRICULTURE AND APPLIED SCIENCE
AND
UNITED STATES DEPARTMENT OF AGRICULTURE COOPERATING

FOUR BEDROOM FARMHOUSE

USDA 62 EX. 7/G2 SHEET 3 OF 3
SECTION-ALTERNATES-DETAILS

Rev 1/56