



**BASEMENT FLOOR PLAN** SCALE 1/4"=1'-0"

NOTES: - DIMENSIONS ARE SHOWN TO FACE OF MASONRY AND STUDS. SHORT DASH LINES INDICATE SUGGESTED ROOM ARRANGEMENT IF ADDITIONAL LIVING SPACE IS NEEDED IN THE FUTURE.

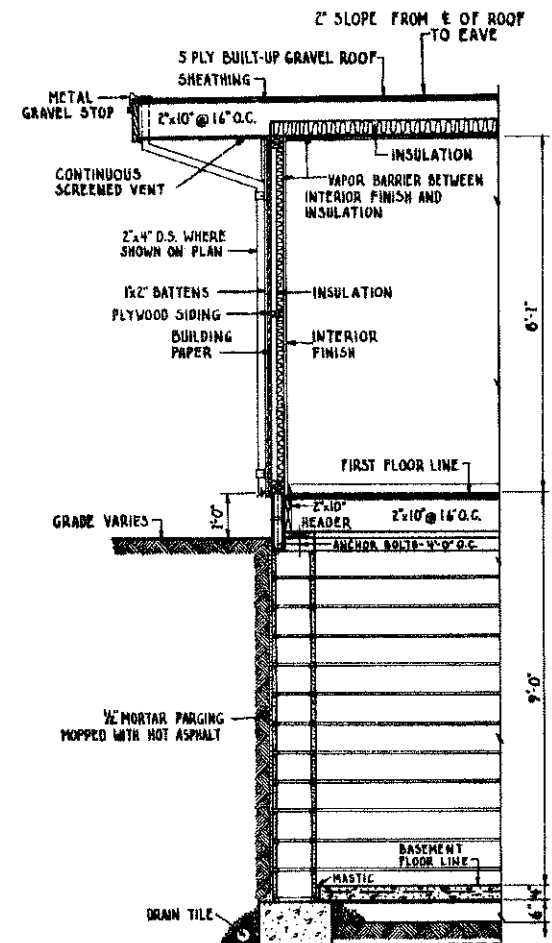

**TYPICAL WALL SECTION** SCALE 1/2"=1'-0"

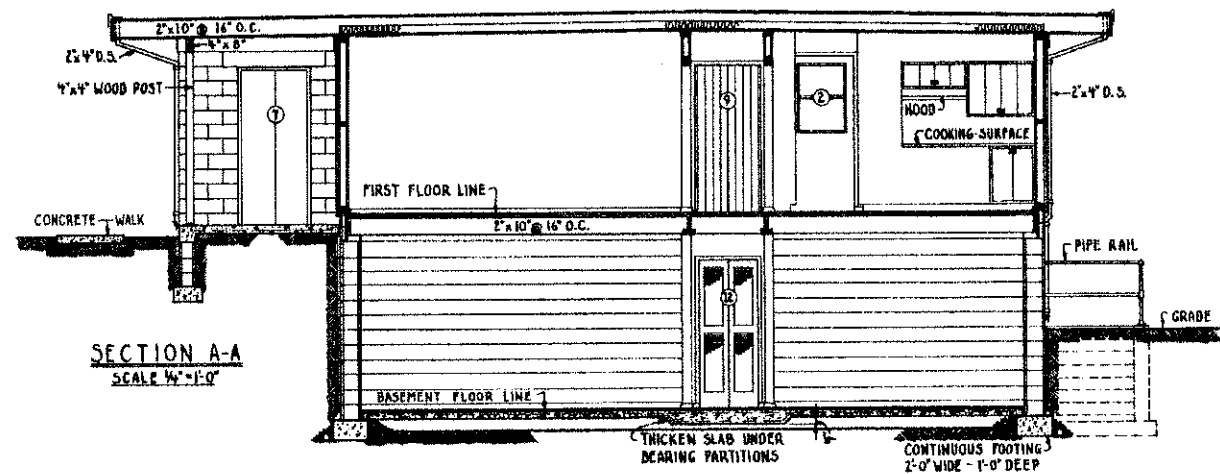


**SECTION A-A** SCALE 1/2"=1'-0"

COOPERATIVE EXTENSION WORK IN AGRICULTURE AND HOME ECONOMICS  
 STATE OF NORTH DAKOTA  
 NORTH DAKOTA STATE UNIVERSITY  
 OF AGRICULTURE AND APPLIED SCIENCE  
 AND  
 UNITED STATES DEPARTMENT OF AGRICULTURE COOPERATING

**3 BEDROOM FARMHOUSE**

U.S.D.A. 1962 | EX. 7163 | SHEET 1 OF 3

*8 1/2 x 11 available*

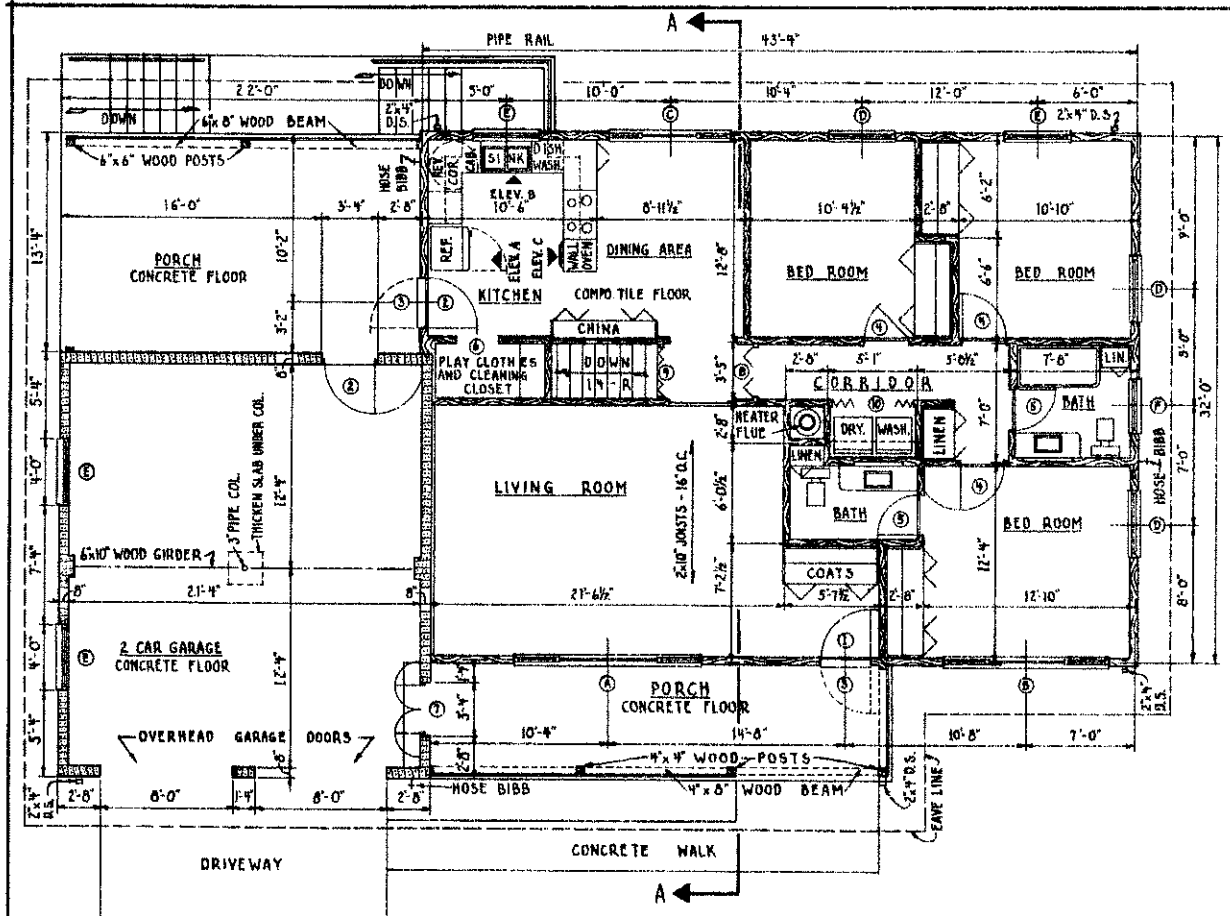

FIRST FLOOR PLAN

SCALE 3/16" = 1'-0"

NOTE-DIMENSIONS ARE SHOWN TO FACE OF MASONRY AND STUDS


DOOR-SCHEDULE				
MARK	SIZE		REMARKS	
	WD.	H.T.	TH.	
①	3'-0"	7'-0"	1 3/4"	FLUSH PANEL - EXTERIOR
②	3'-0"	7'-0"	1 3/4"	" " " " - GLAZED
③	3'-0"	7'-1"	1 3/4"	SCREEN AND/OR STORM
④	2'-8"	6'-8"	1 3/4"	FLUSH PANEL - INTERIOR
⑤	2'-6"	6'-8"	1 3/4"	" " " " - SLIDING
⑥	2'-6"	6'-8"	1 3/4"	" " " " - EXTERIOR
⑦	3'-0"	4'-8"		FOLDING LOUVERED - 4 LEAVES
⑧	3'-0"	4'-8"		ACCORDION - 2 SECTIONS
⑨	3'-0"	4'-8"		" " " " - 2 LEAVES
⑩	3'-0"	4'-8"		" " " " - 2 LEAVES
⑪	3'-0"	4'-8"		" " " " - 2 LEAVES
⑫	2'-8"	6'-8"	1 3/4"	" " " " - 2 LEAVES

ALL CLOSET DOORS ARE INDICATED AS FOLDING LOUVERED OF VARIOUS WIDTHS AND HEIGHTS.


WINDOW-SCHEDULE				
MARK	ALUMINUM AWNING SASH	SIZE	FIXED GLASS PANEL	SIZE
		WD. H.T.		WD. H.T.
Ⓐ	2	2'-8" x 5'-4"	1	6'-0" x 5'-4"
Ⓑ	2	2'-8" x 3'-0"	1	4'-8" x 3'-0"
Ⓒ	2	1'-8" x 4'-0"	1	4'-0" x 4'-0"
Ⓓ	1	4'-0" x 4'-0"		
Ⓔ	1	4'-0" x 3'-0"		
Ⓕ	1	3'-4" x 3'-0"		

ACTUAL SIZES OF FIXED GLASS PANELS TO BE DETERMINED ON JOB.  
SCREENS TO BE FURNISHED WITH ALL OPERATING SASH.

ELECTRICAL-KEY	
○	CEILING OUTLET
○	WALL OUTLET
⊕	DUPLEX CONVENIENCE OUTLET
⊕	SPLIT-WIRED OUTLET - 3 WIRE
⊕	WALL OVEN
⊕	COOKING SURFACE
⊕	REFRIGERATOR
⊕	CLOCK
⊕	DRYER
⊕	WASHER
⊕	WATER HEATER
⊕	DISH WASHER
⊕	GROUNDING WATERPROOF OUTLET
⊕	SWITCH AND OUTLET FOR HEATER
○	PULL SWITCH
⊕	PUSH BUTTON
⊕	CHIMES
○	FLUORESCENT OUTLET

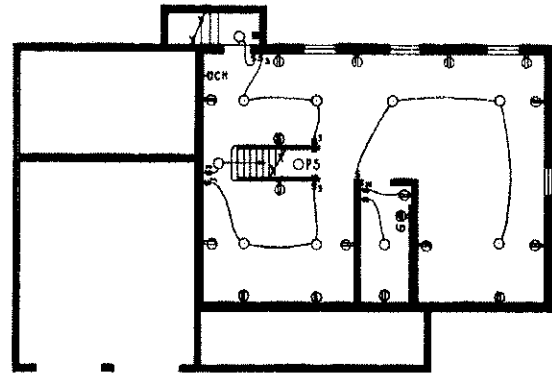

BASEMENT

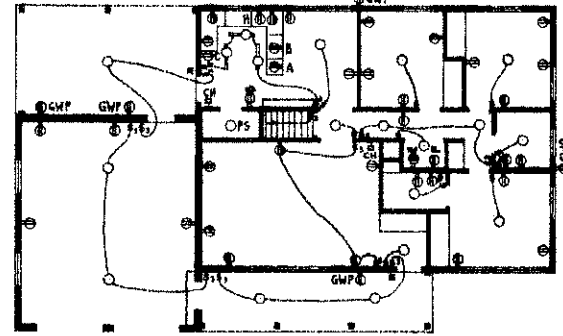


ELECTRICAL LAYOUTS

FIRST FLOOR


COOPERATIVE EXTENSION WORK IN  
AGRICULTURE AND HOME ECONOMICS  
STATE OF NORTH DAKOTA  
NORTH DAKOTA STATE UNIVERSITY  
OF AGRICULTURE AND APPLIED SCIENCE  
AND  
UNITED STATES DEPARTMENT OF AGRICULTURE COOPERATING

**3 BEDROOM FARMHOUSE**

U.S.D.A. 1962 EX. 7163 SHEET 2 OF 3

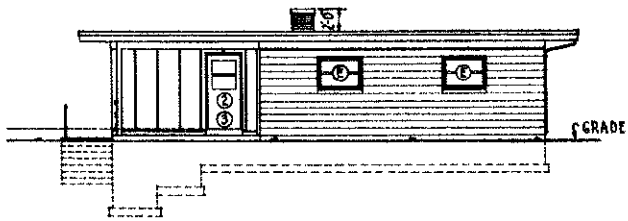


GARAGE-END-ELEVATION

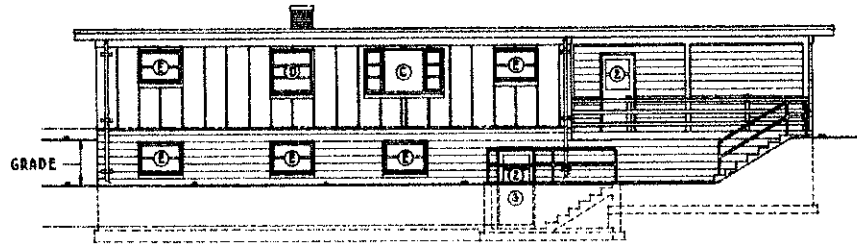

REAR-ELEVATION


NOTE:-EXTERIOR FINISH OF HOUSE IS INDICATED AS EXTERIOR GRADE FIR PLYWOOD - 4'-0" x 8'-0" SHEETS WITH 1"x2" BATTENS ON 2'-0" CENTERS. - GARAGE WALLS ARE INDICATED AS CONCRETE OR CINDER MASONRY UNITS WHICH MAY BE PAINTED TO MATCH COLOR OF HOUSE.

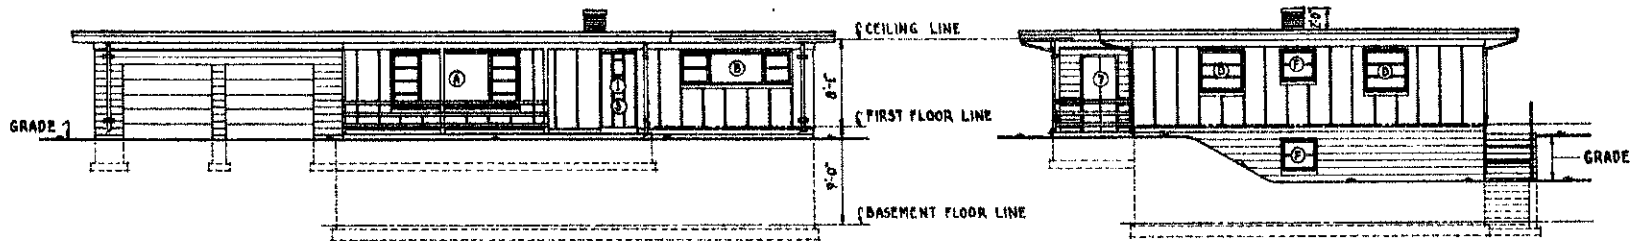


FRONT-ELEVATION

BED-ROOM-END-ELEVATION


ELEVATIONS  
SCALE 1/8"=1'-0"

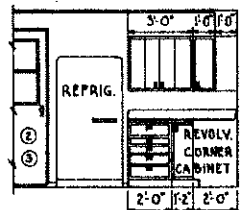

ELEVATION - A

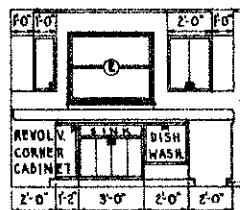

ELEVATION - B

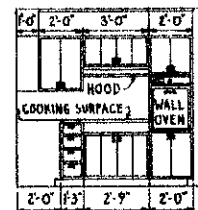

ELEVATION - C

KITCHEN-ELEVATIONS  
SCALE 1/4"=1'-0"

COOPERATIVE EXTENSION WORK IN  
AGRICULTURE AND HOME ECONOMICS  
STATE OF NORTH DAKOTA  
NORTH DAKOTA STATE UNIVERSITY  
OF AGRICULTURE AND APPLIED SCIENCE  
AND  
UNITED STATES DEPARTMENT OF AGRICULTURE COOPERATING

3 BEDROOM FARMHOUSE  
U.S.D.A. 1962 EX. 7163 SHEET 3 OF 3