


NOTE:
STUDS TO BE 4 1/2" CONCRETE
SUSPENDED REINFORCED 4 SPAN
WITH 1/4 # BARS 8 O.C.

NOTE:
DIMENSIONS ARE FROM OUTSIDE
FACE OF STUDS TO CENTER OF PARTITIONS

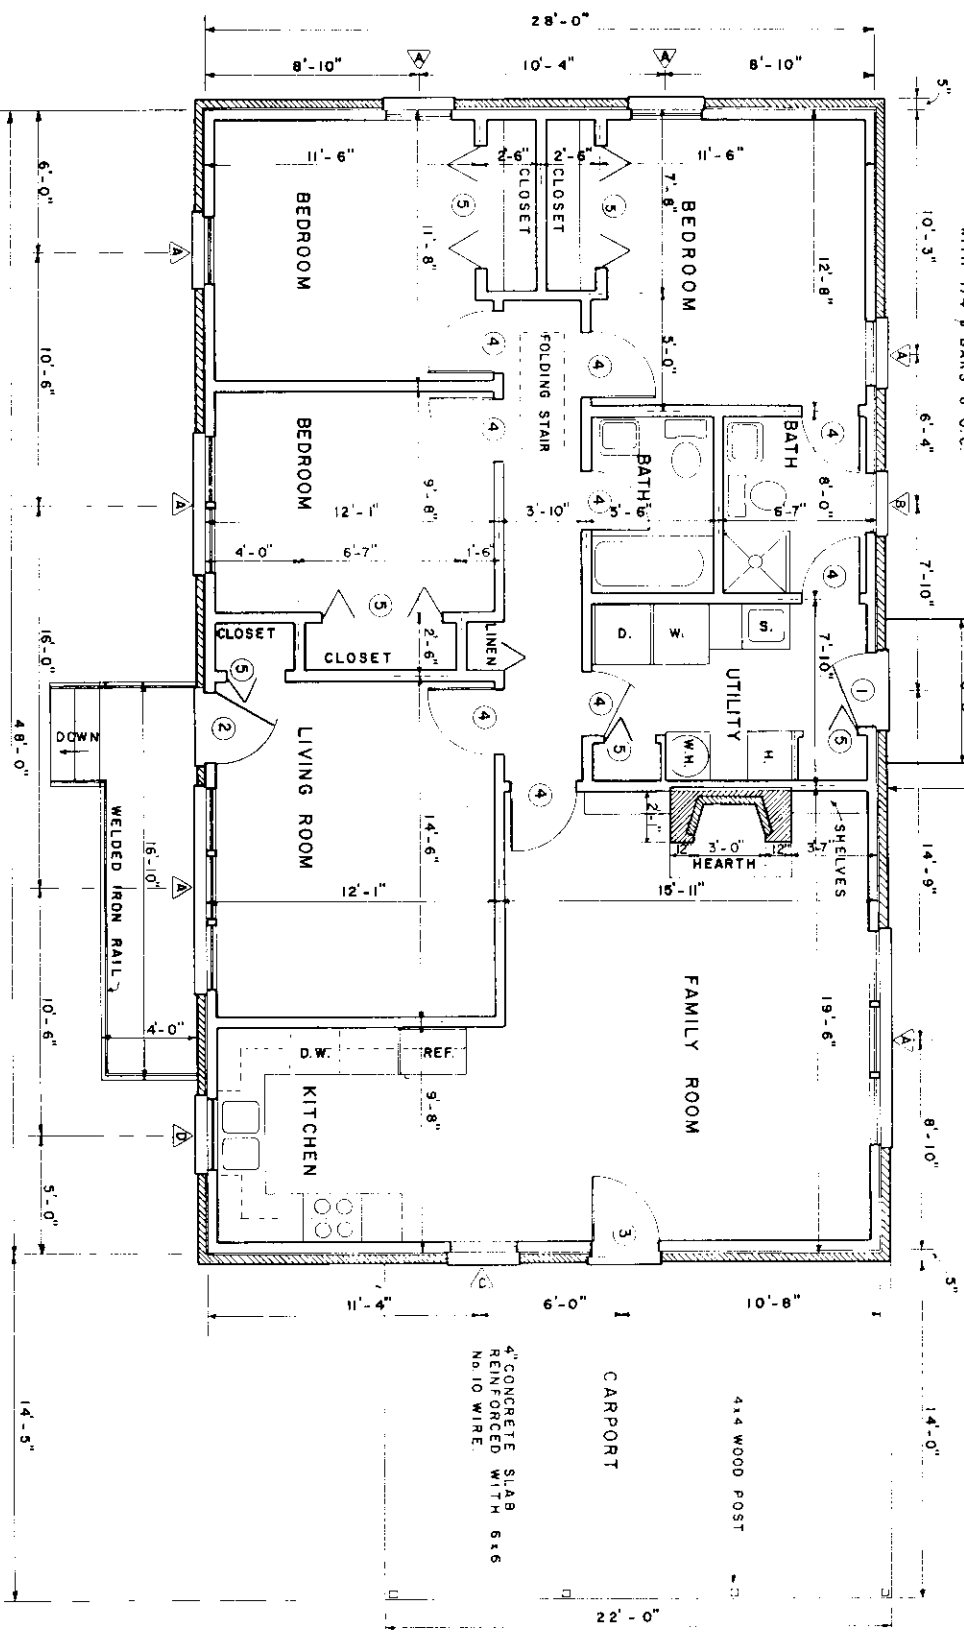

FLOOR PLAN
12'-0" x 28'-0"
1344 SQ. FT. HEATED AREA


DOOR SCHEDULE

MARK	SIZE	DESCRIPTION	#REQD
1	3'-0" x 6'-8"	EXTERIOR RAISED PANEL - GLAZED	1
2	3'-0" x 6'-8"	EXTERIOR, FLUSH TYPE	1
3	2'-8" x 6'-8"	EXTERIOR, FLUSH TYPE, GLAZED	1
4	2'-8" x 6'-8"	INTERIOR, FLUSH TYPE	8
5	2'-6" x 6'-3"	BI-FOLD	8

WINDOW SCHEDULE

MARK	SIZE	DESCRIPTION	#REQD
A	2'-8" x 4'-6"	WOOD, DOUBLE HUNG	12
B	2'-4" x 3'-2"	WOOD, DOUBLE HUNG	1
C	2'-8" x 3'-10"	WOOD, DOUBLE HUNG	1
D	3'-0" x 3'-2"	WOOD, DOUBLE HUNG	1

USE INSULATED GLASS FOR ALL WINDOWS

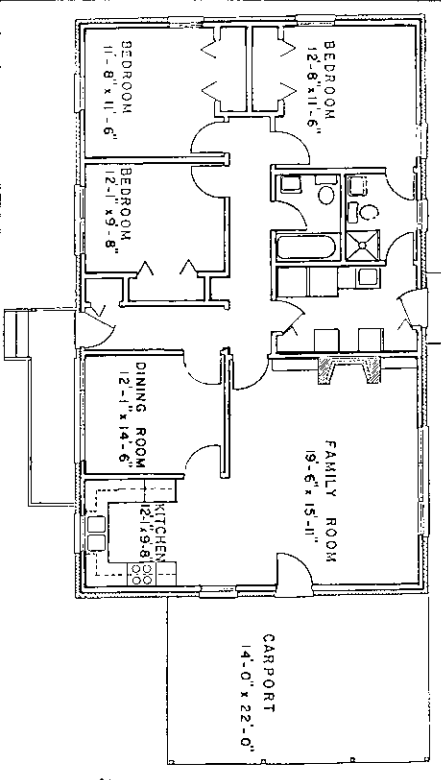

ALTERNATE FLOOR PLAN


COOPERATIVE EXTENSION SERVICE
AGRICULTURE AND HOME ECONOMICS

UNITED STATES DEPARTMENT OF AGRICULTURE COOPERATING


3 BEDROOM FARMHOUSE

USDA 64 7174 SHEET 1 OF 3


REV. 85

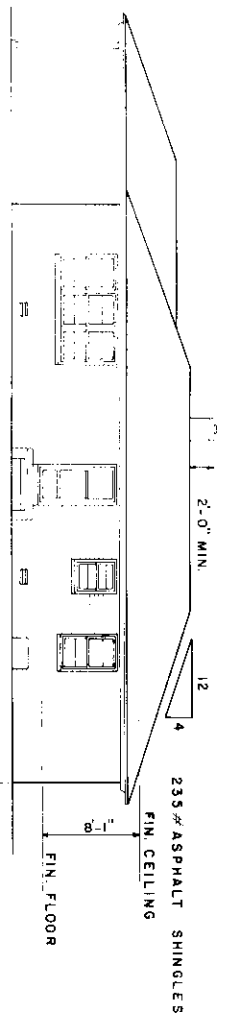


REAR ELEVATION

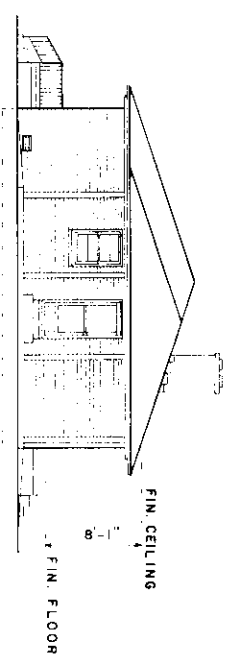


RIGHT ELEVATION

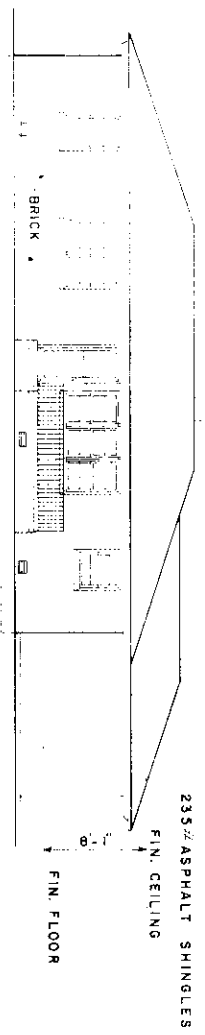


FRONT ELEVATION

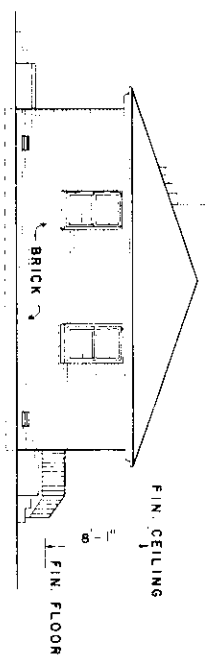

LEFT ELEVATION

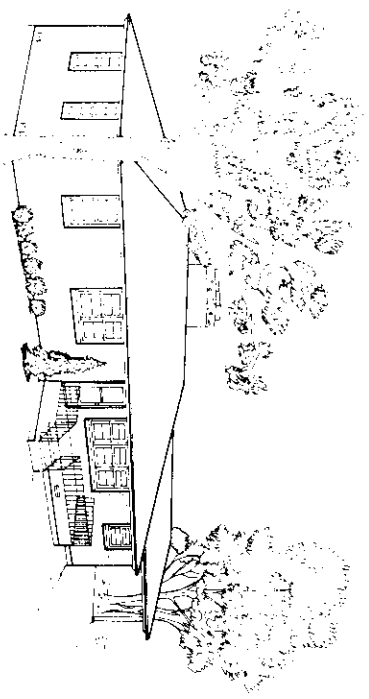


PERSPECTIVE VIEW
(NOT TO SCALE)

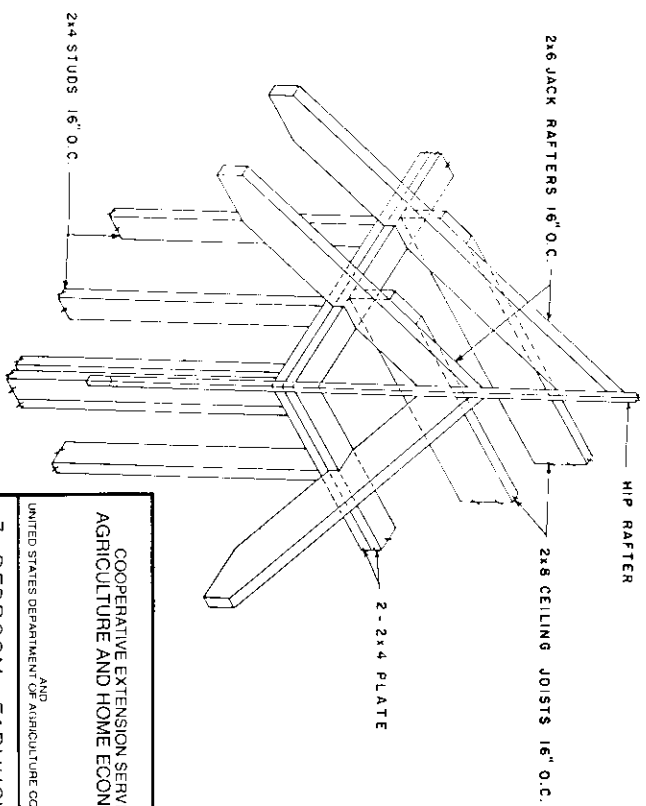


DETAIL OF HIP RAFTER
(NOT TO SCALE)

COOPERATIVE EXTENSION SERVICE AGRICULTURE AND HOME ECONOMICS			
UNITED STATES DEPARTMENT OF AGRICULTURE COOPERATING			
AND			
3 BEDROOM FARMHOUSE			
USDA 64	7174	SHEET	2 OF 3
REV. 85			

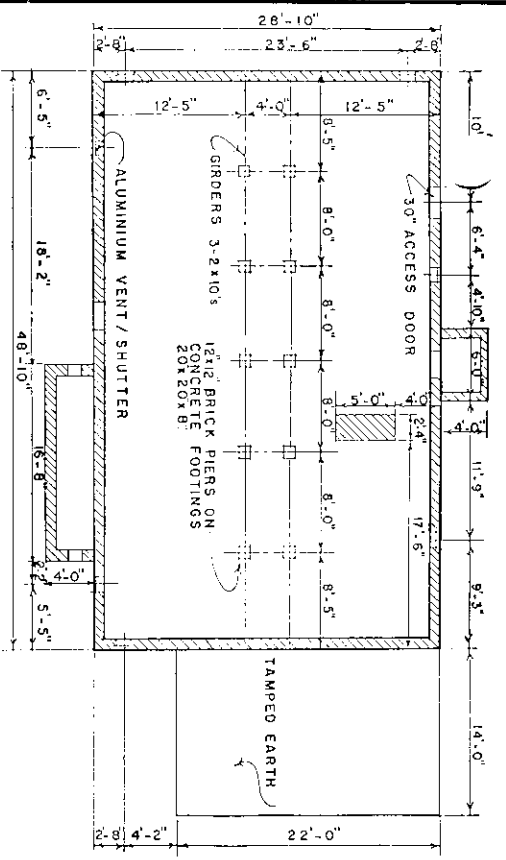

FOUNDATION PLAN

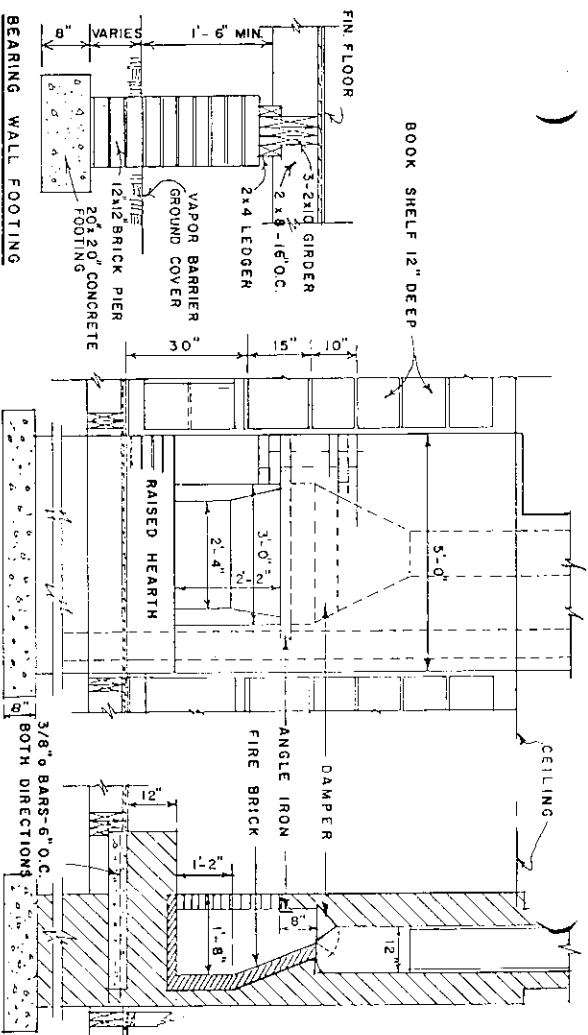

ELEVATION

SECTION

FIREPLACE DETAILS

CONSTRUCTION CHECK LIST

1. CHECK LOCAL BUILDING CODE AND LOAN COMPANY CRITERIA. MEET 20 LB/ SQ.FT. (SNOW LOAD CRITERIA).
2. ADEQUATELY NAIL AND ANCHOR JOINTS.
3. USE EXTERIOR GRADED PLYWOOD WHEREVER IT MAY BE WETTED DURING OR AFTER CONSTRUCTION.
4. PRESSURE TREAT ALL WOOD WITH GROUND CONTACT AND PROVIDE OTHER NEEDED PERMITS CONTROL.
5. R VALUES DEPEND ON LOCAL CLIMATE AND PUEL COSTS.
6. PROVIDE 1 SQ.FT. OF ATTIC VENT OPENINGS FOR EACH 150 SQ.FT. OF CEILING.
7. WEATHERIZE ALL OPENINGS AND JOINTS.
8. STRATH CONCRETS WITH 1/2" PLYWOOD OR HIGH DENSITY IMPREGARD OR USE DIAGONAL BRACING.
9. DOUBLE JOISTS UNDER TURS AND OTHER HEAVY LOADS.


COOPERATIVE EXTENSION SERVICE
AGRICULTURE AND HOME ECONOMICS

UNITED STATES DEPARTMENT OF AGRICULTURE COOPERATING


3 BEDROOM FARMHOUSE

USDA 64 7174 SHEET 3 OF 3


REV 85

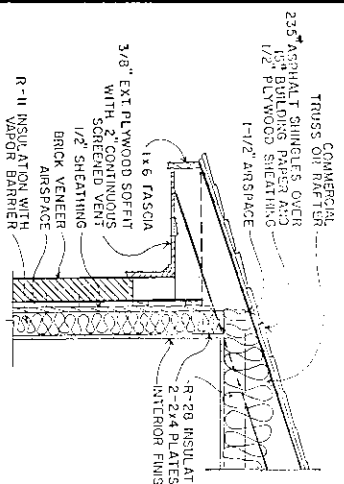

BRICK VENEER SLAB ON GRADE

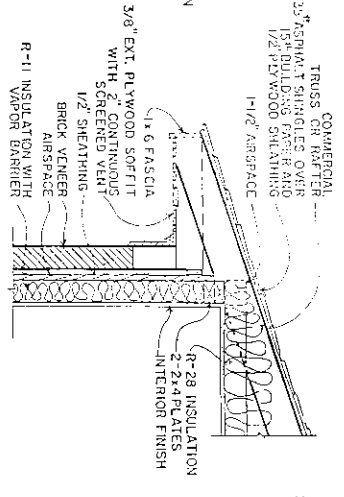

BRICK VENEER WITH CRAWL SPACE

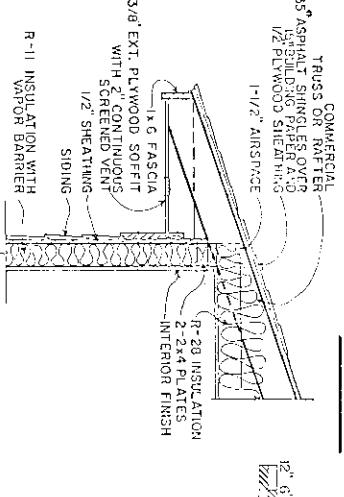

FRAME-WOOD FLOOR AND CRAWL SPACE

ALTERNATE WALL SECTIONS

