

FLOOR PLAN SCALE 1/2" = 1'-0"

CONSTRUCTION CHECK LIST

1. CHECK LOCAL BUILDING CODE AND LOAN COMPANY CRITERIA. PURCHASED TRUSSES SHOULD MEET LOCAL SNOW LOAD CRITERIA.
2. ADEQUATELY NAIL AND ANCHOR JOINTS.
3. SHEATH CORNERS WITH 1/2" PLYWOOD OR HIGH DENSITY FIBERBOARD OR USE DIAGONAL BRACING.
4. USE EXTERIOR GLOUED PLYWOOD WHEREVER IT MAY BE WETTED DURING OR AFTER CONSTRUCTION.
5. PRESSURE TREAT ALL WOOD WITH GROUND CONTACT AND PROVIDE OTHER NEEDED TERMITIC CONTROL.
6. R VALUES DEPEND ON LOCAL CLIMATE AND FUEL COSTS.
7. PROVIDE 1 SQ FT OF ATTIC VENT OPENINGS FOR EACH 150 SQ FT OF CEILING.
8. WEATHERIZE ALL OPENINGS AND JOINTS.
9. DOUBLE JOISTS UNDER TUBS AND OTHER HEAVY LOADS.






MARK	SIZE	DESCRIPTION	NO. REQ'D
A	3'-4" x 4'-0"	DOUBLE HUNG INSULATED GLASS	12
B	2'-7" x 1'-6" / 7'-8"	INSULATED GLASS	7



MARK	SIZE	TYPE	NO. REQ'D
1	3'-0" x 6'-8"	EXTERIOR DOOR	3
2	3'-0" x 6'-8"	FOLDING DOOR	3
3	1'-3" x 6'-8"	GLASS PANELED DOOR	4
4	2'-8" x 6'-8"	INTERIOR FR PANEL	4
5	4'-0" x 6'-8"	FOLDING DOOR	8
6	2'-2" x 6'-8"	INTERIOR FR PANEL	3
7	3'-0" x 6'-8"	SLIDING DOOR	2

COOPERATIVE EXTENSION SERVICE
AGRICULTURE AND HOME ECONOMICS




UNITED STATES DEPARTMENT OF AGRICULTURE COOPERATING
AND
3 BEDROOM HOUSE

FLAVA '65 7180 SHEET 1 OF 3
REVISED 1985

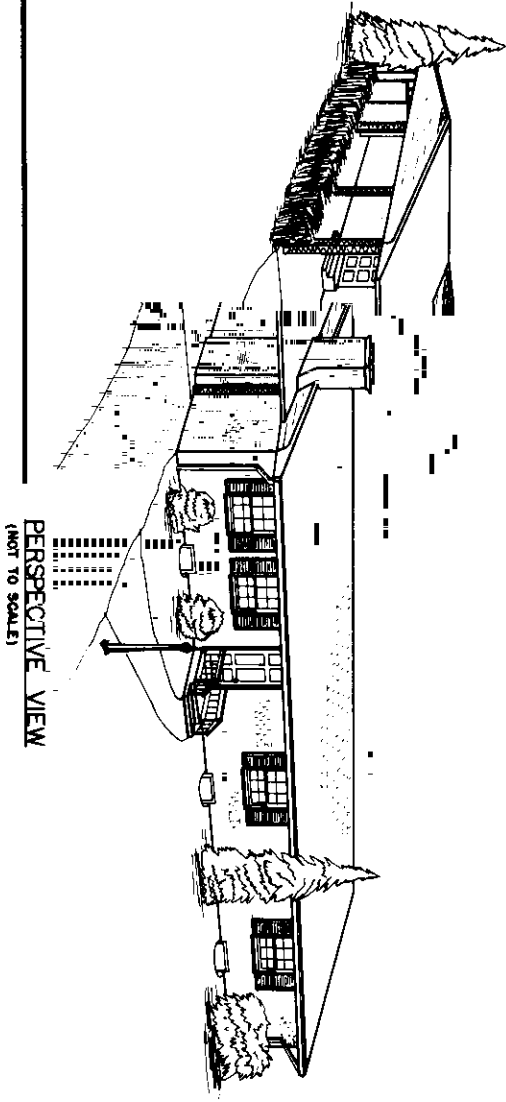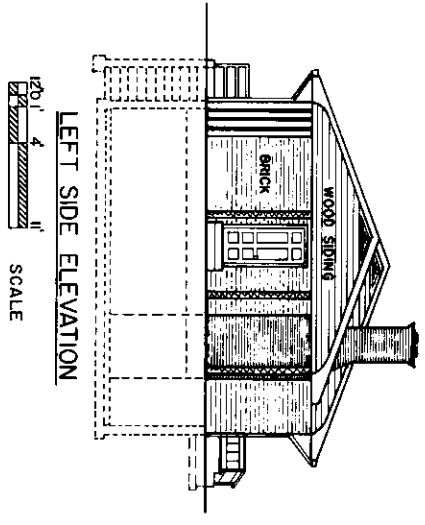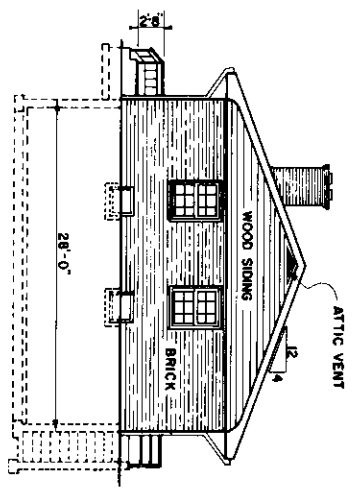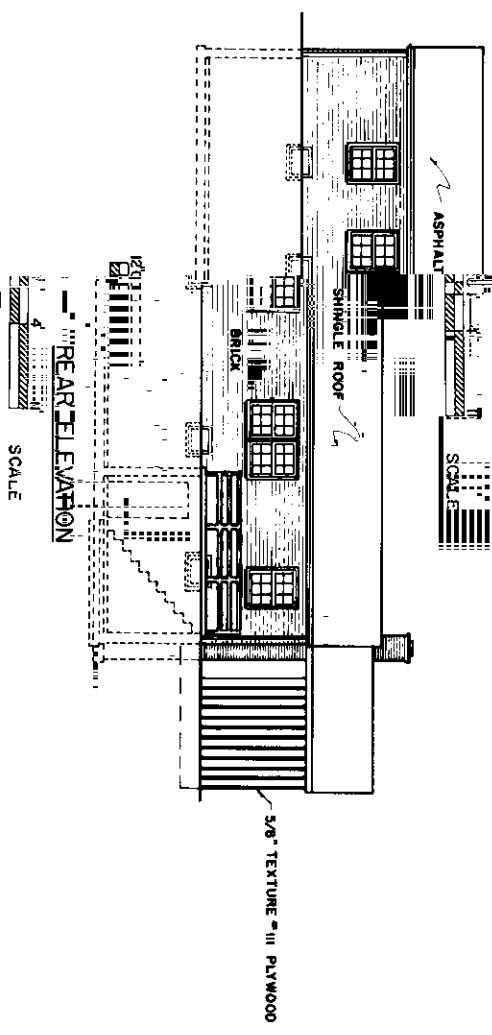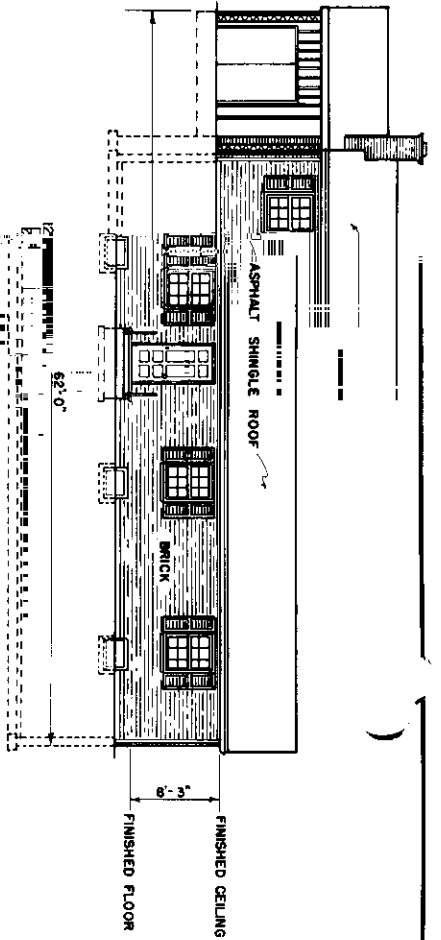

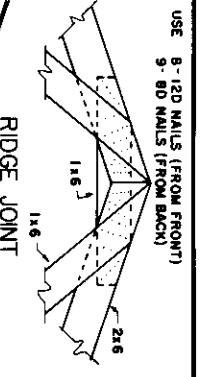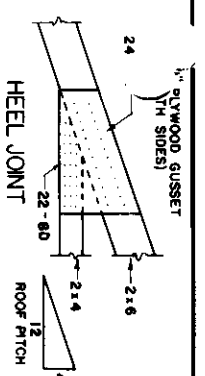


USE 8-12D NAILS (FROM FRONT)
9-8D NAILS (FROM BACK)

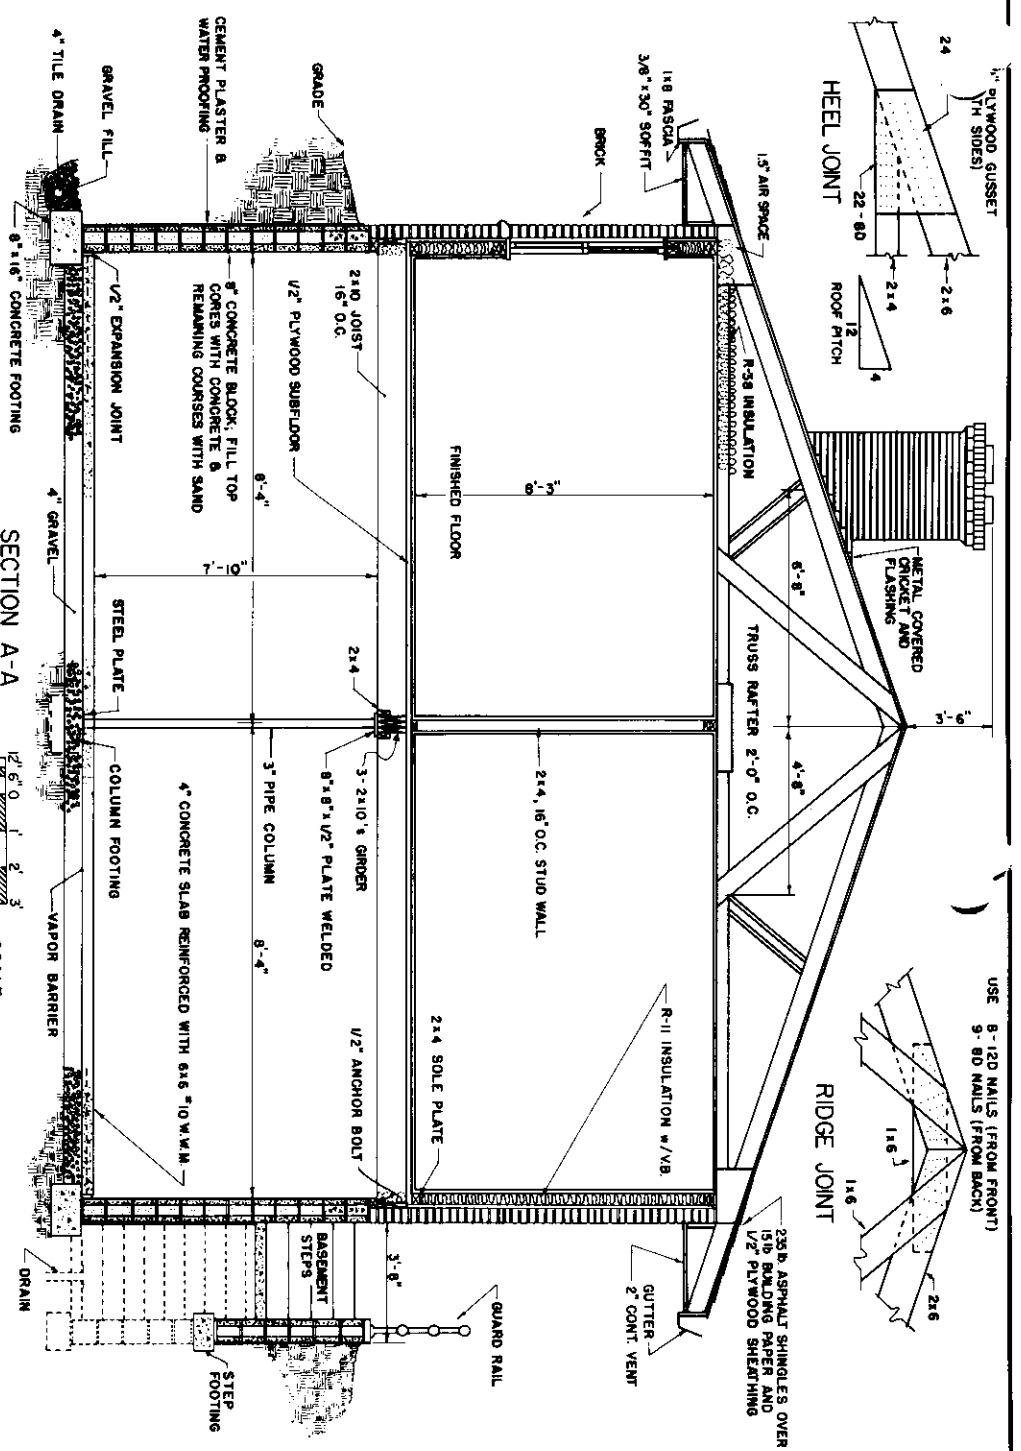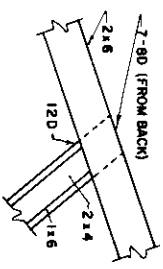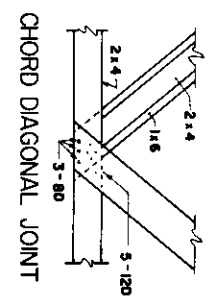

SECTION A-A

SCALE

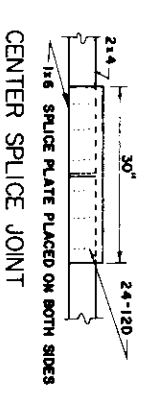


CENTER SPLICE JOINT




TRUSS DETAILS

NOTE:
COMMERCIAL MANUFACTURED TRUSSES
MAY BE SUBSTITUTED.

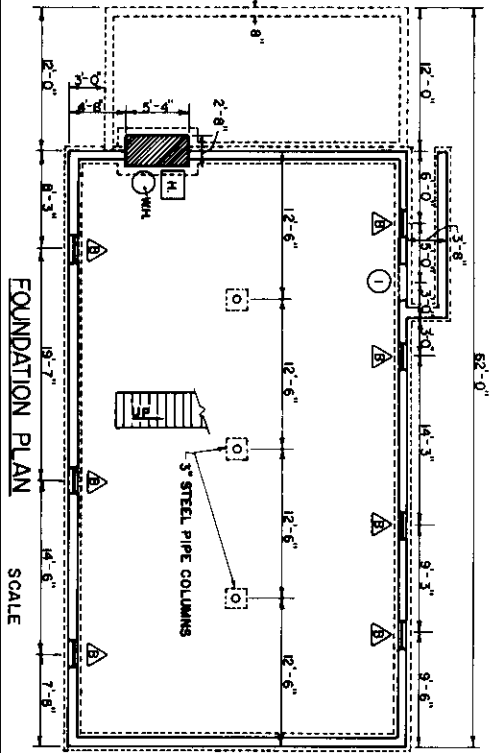

FOUNDATION PLAN

SCALE

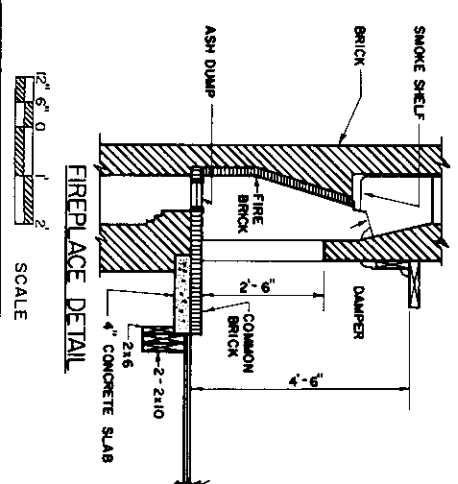

FIREPLACE DETAIL

SCALE

COOPERATIVE EXTENSION SERVICE AGRICULTURE AND HOME ECONOMICS		
UNITED STATES DEPARTMENT OF AGRICULTURE COOPERATING		
3 BEDROOM HOUSE		
FLA-VA 65	7180	SHEET 3 OF 3
REVISED 1985		