


FLOOR PLAN
SCALE: 1/4" = 1'-0"


COOPERATIVE EXTENSION WORK IN
AGRICULTURE AND HOME ECONOMICS
STATE OF NORTH DAKOTA
NORTH DAKOTA STATE UNIVERSITY
DEPARTMENT OF AGRICULTURE AND APPLIED SCIENCE
AND
UNITED STATES DEPARTMENT OF AGRICULTURE COOPERATING

**RETIREMENT HOUSE
2 BEDROOM**

FLA. '70	7192	SHEET 1 OF 4
----------	------	--------------

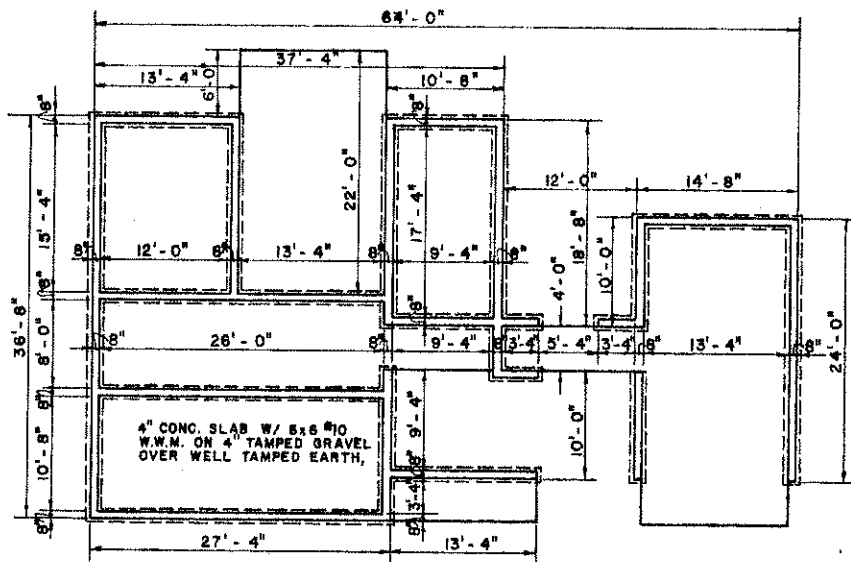

FOUNDATION PLAN
SCALE: 1/8" = 1'-0"

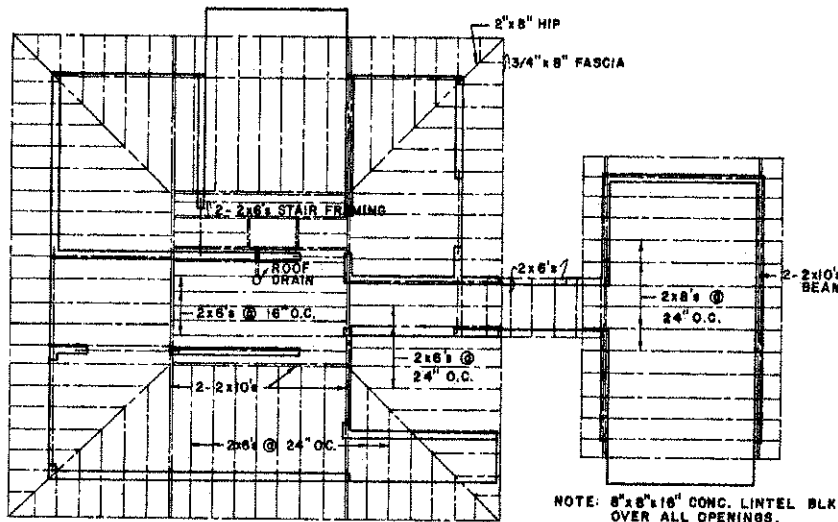

ROOF FRAMING PLAN
SCALE: 1/8" = 1'-0"

ELECTRICAL KEY	
Ⓢ	SINGLE POLE SWITCH
Ⓢ ₃	THREE-WAY SWITCH
Ⓢ ₄	FOUR-WAY SWITCH
⊙ _{WP}	WEATHERPROOF OUTLET
⊙	CEILING OUTLET
⊙ _{PC}	PULL CHAIN OUTLET
⊖	FLOURESCENT OUTLET
⊖ ₂	DUPLEX CONVENIENCE OUTLET
⊖ _R	RANGE OUTLET
⊖ _{SP}	SPECIAL PURPOSE OUTLET
⊖ _{VFL}	VENT FAN, HOOD, AND LIGHT
⊖ _{WH}	WATERHEATER OUTLET
⊖	WALL OUTLET


WINDOW SCHEDULE			
MARK	SIZE	TYPE	NO. REQD
A	4'-5 1/2" x 4'-2 5/8"	ALUMINUM AWNING	2
B	3'-1" x 4'-2 5/8"	ALUMINUM AWNING	7
C	2'-0" x 2'-0"	ALUMINUM AWNING	1

DOOR SCHEDULE			
MARK	SIZE	TYPE	NO. REQD
1	3'-0" x 8'-8"	WOOD - SOLID CORE	3
2	3'-0" x 8'-8"	WOOD - HOLLOW CORE	2
3	6'-0" x 6'-8"	ALUMINUM - GLASS SLIDING	1
4	8'-0" x 6'-8"	ALUMINUM - GLASS SLIDING	2
5	3'-0" x 6'-8"	FOLDING WOOD DOOR	1
6	2'-3" x 6'-8"	FOLDING WOOD DOOR	2
7	3'-0" x 7'-0"	WOOD SCREEN DOOR	1


COOPERATIVE EXTENSION WORK IN
AGRICULTURE AND HOME ECONOMICS
STATE OF NORTH DAKOTA
NORTH DAKOTA STATE UNIVERSITY
OF AGRICULTURE AND APPLIED SCIENCE
AND
UNITED STATES DEPARTMENT OF AGRICULTURE COOPERATING

RETIREMENT HOUSE
2 BEDROOM


FLA. '70 7192 SHEET 2 OF 4

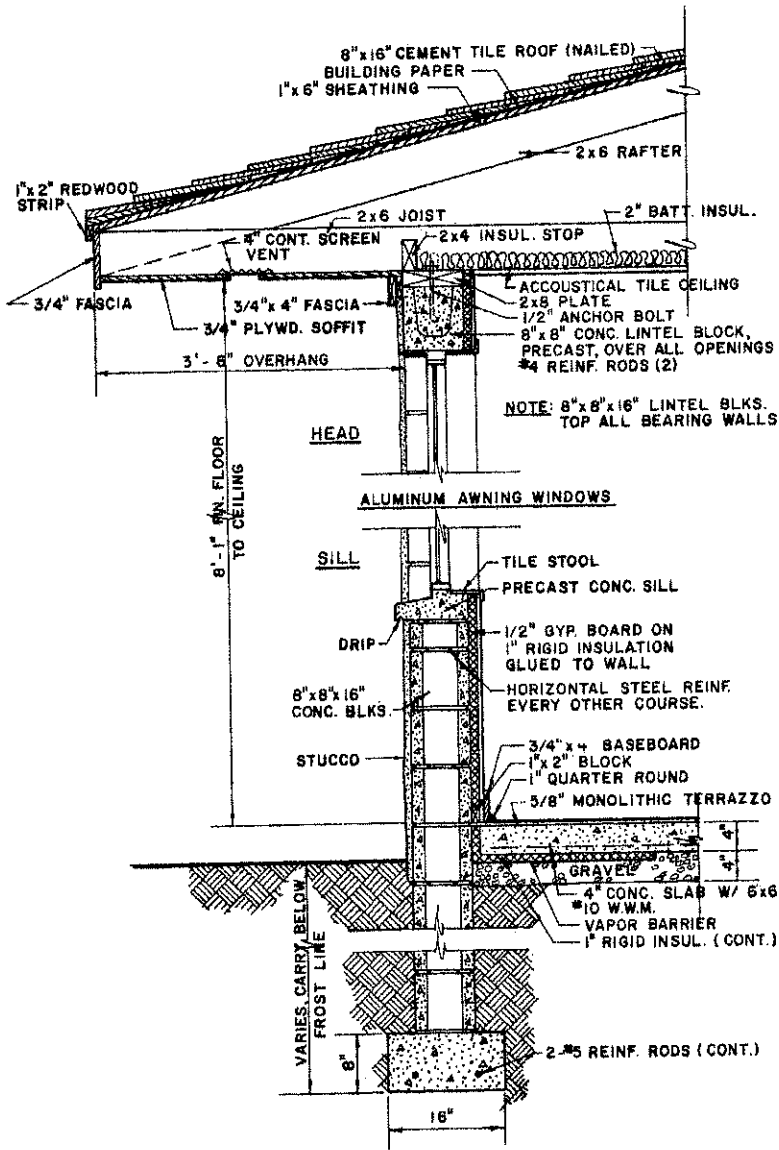


TYPICAL WALL SECTION
SCALE: 1" = 1'-0"

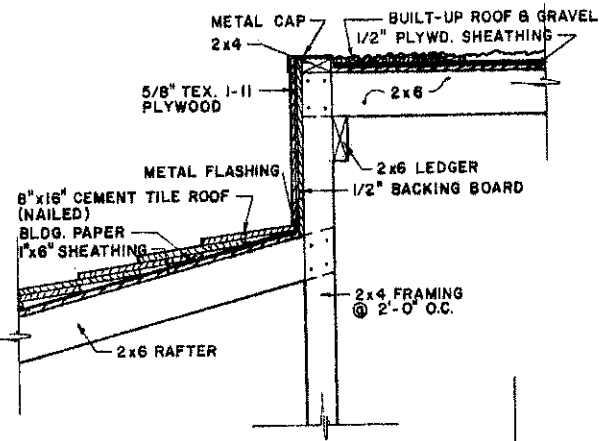

DETAIL A
SCALE: 1" = 1'-0"

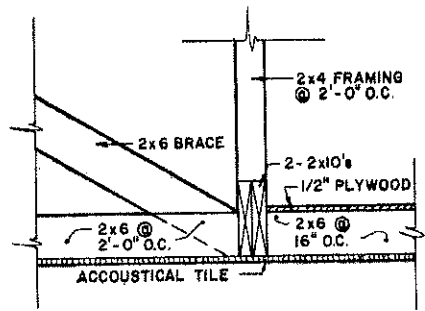


DETAIL B
SCALE: 1" = 1'-0"

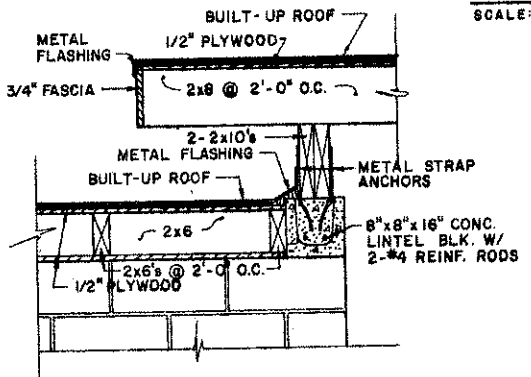


DETAIL C
SCALE: 1" = 1'-0"


COOPERATIVE EXTENSION WORK IN AGRICULTURE AND HOME ECONOMICS		
STATE OF NORTH DAKOTA NORTH DAKOTA STATE UNIVERSITY DEPARTMENT OF AGRICULTURE AND APPLIED SCIENCE AND UNITED STATES DEPARTMENT OF AGRICULTURE COOPERATING		
RETIREMENT HOUSE 2 BEDROOM		
FLA. '70	7192	SHEET 3 OF 4

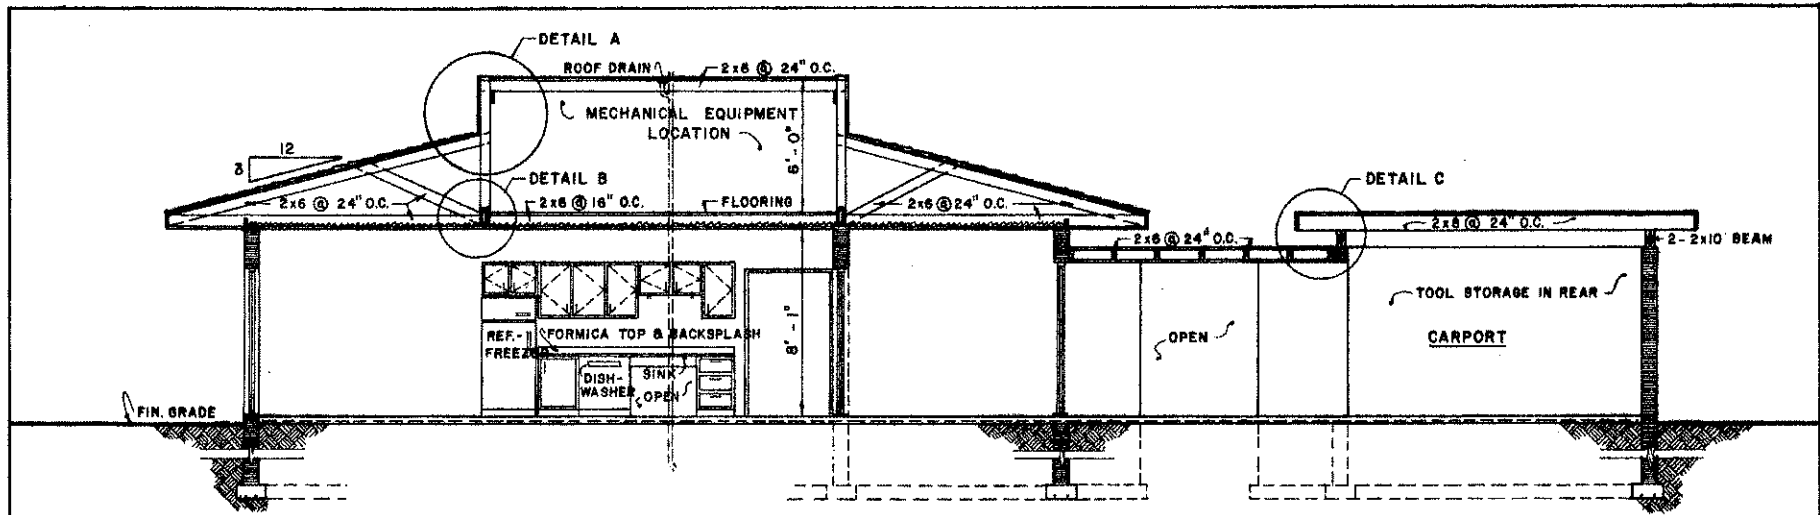


SECTION A-A
SCALE: 1/4" = 1'-0"

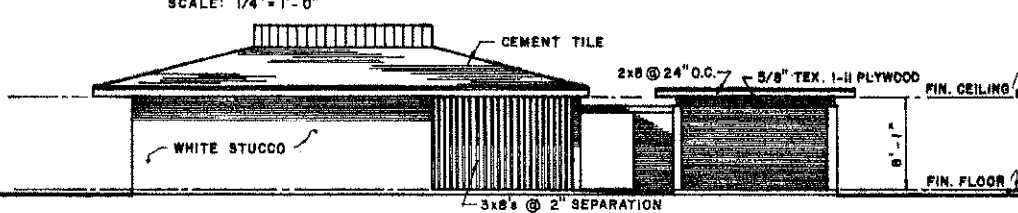


FRONT ELEVATION
SCALE: 1/8" = 1'-0"

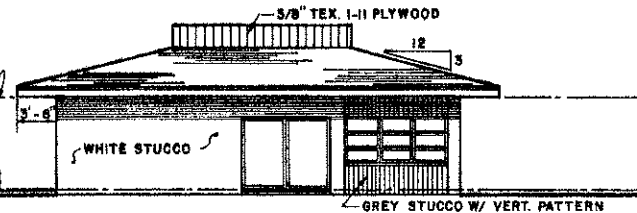

LEFT ELEVATION
SCALE: 1/8" = 1'-0"

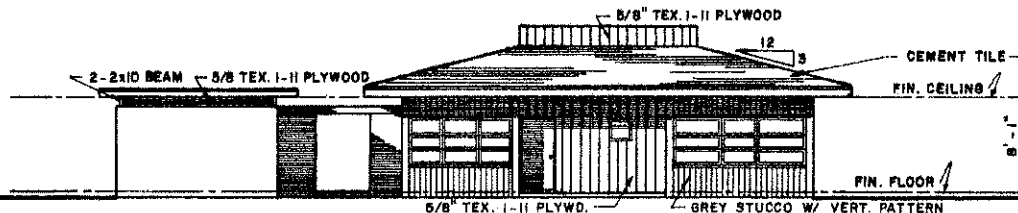

REAR ELEVATION
SCALE: 1/8" = 1'-0"

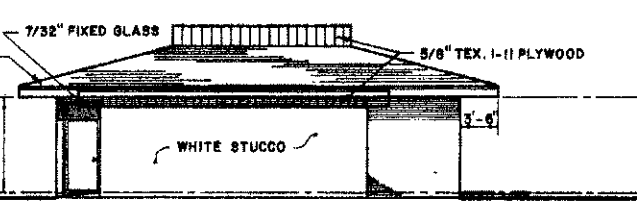

RIGHT ELEVATION
SCALE: 1/8" = 1'-0"

COOPERATIVE EXTENSION WORK IN
 AGRICULTURE AND HOME ECONOMICS
 STATE OF NORTH DAKOTA
 NORTH DAKOTA STATE UNIVERSITY
 DEPARTMENT OF AGRICULTURE AND APPLIED SCIENCE
 AND
 UNITED STATES DEPARTMENT OF AGRICULTURE COOPERATING

RETIREMENT HOUSE
 2 BEDROOM

FLA. '70	7192	SHEET 4 OF 4
----------	------	--------------