


PLAN

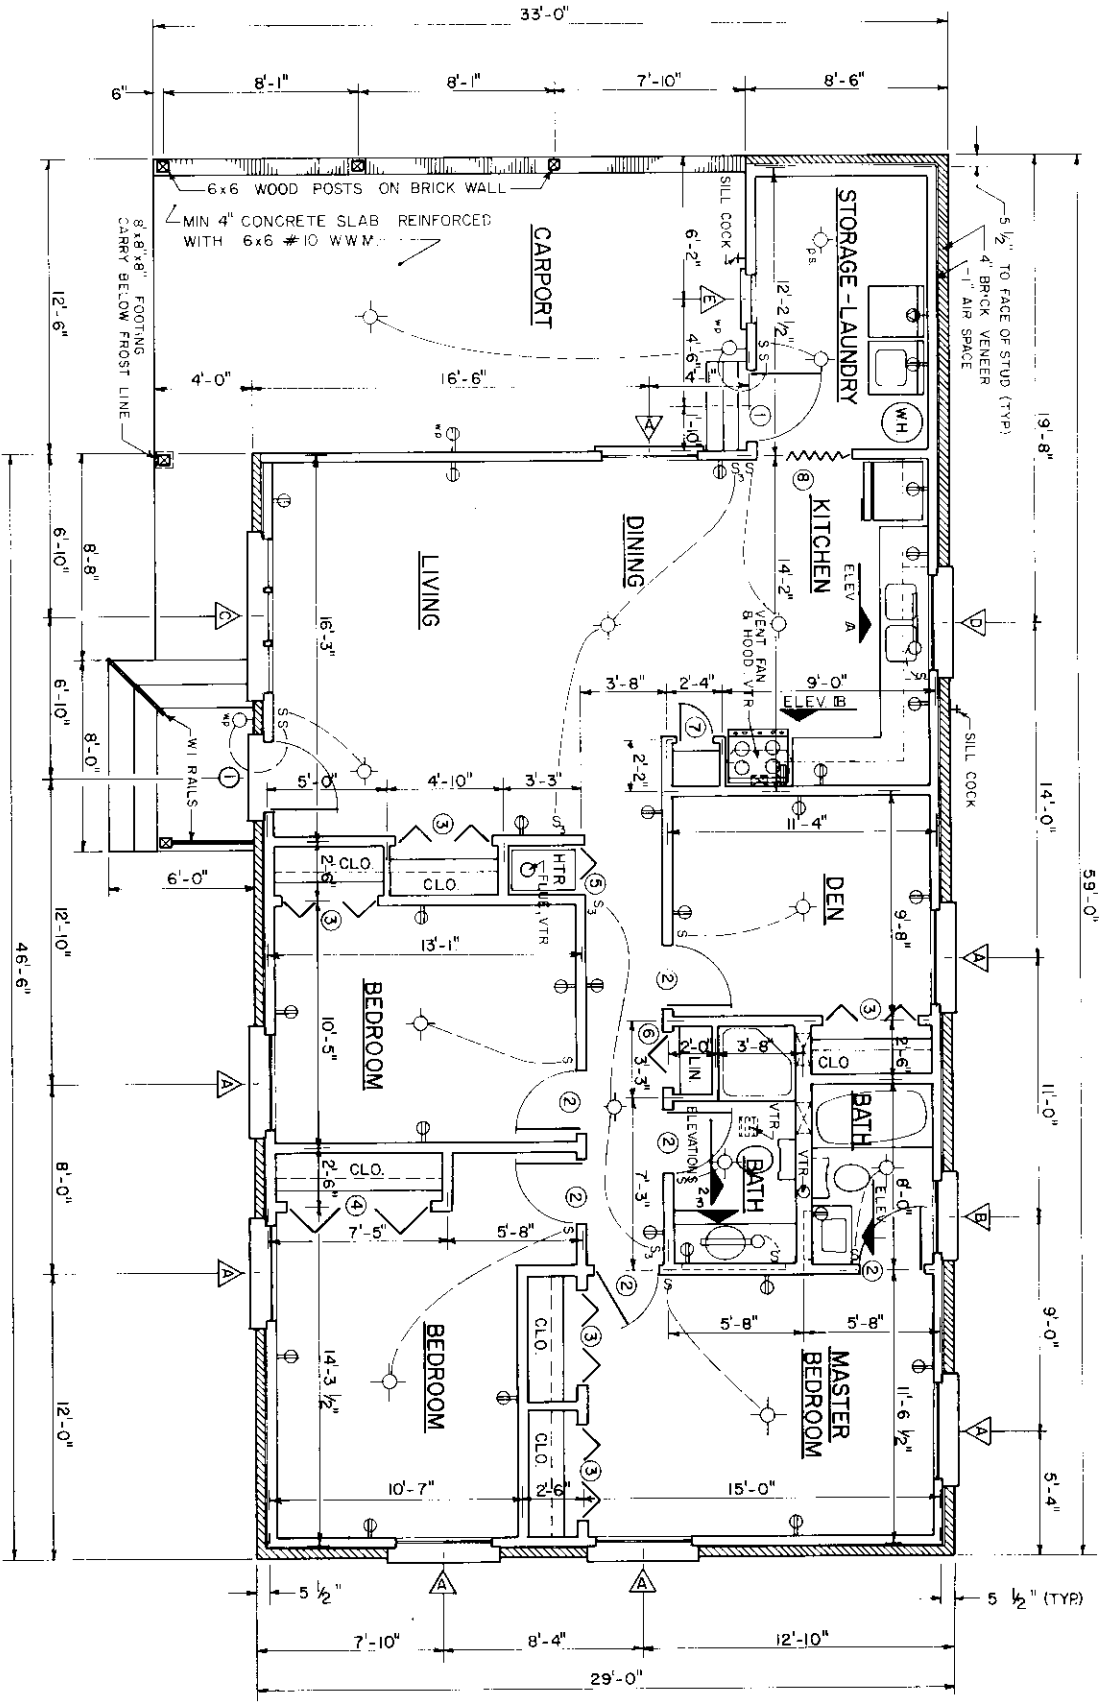

ELECTRICAL KEY

MARK	TYPE
S	SINGLE POLE SWITCH
S ₃	THREE WAY SWITCH
⊕	DUPLEX CONVENIENCE OUTLET
⊕ _W	WATERPROOF DUPLEX OUTLET
⊕ _R	RANGE OUTLET
⊕ _S	SPECIAL PURPOSE OUTLET
⊕ _C	CEILING OUTLET
⊕ _F	FLUORESCENT FIXTURE
⊕ _W	WATERPROOF WALL OUTLET
⊕ _V	CEILING VENT FAN

DOOR SCHEDULE

MARK	SIZE	TYPE	NO. REQD
1	3'-0" x 6'-8"	WOOD SOLID CORE, EXTERIOR	2
2	2'-8" x 6'-8"	WOOD HOLLOW CORE, INTERIOR	5
3	4'-0" x 6'-8"	WOOD LOUVERED BIFOLD, INTERIOR	6
4	6'-0" x 6'-8"	"	1
5	2'-0" x 6'-8"	"	1
6	2'-4" x 6'-8"	"	1
7	1'-6" x 6'-8"	WOOD LOUVERED, INTERIOR	1
8	4'-0" x 6'-8"	FOLDING PARTITION	1

WINDOW SCHEDULE

MARK	SIZE	TYPE	NO. REQD
1	4'-0" x 4'-0"	ALUMINUM DOUBLE HUNG	7
2	3'-0" x 4'-0"	"	1
3	12'-0" x 6'-0"	FIXED	3
4	4'-0" x 3'-4"	DOUBLE HUNG	1
5	2'-0" x 4'-0"	FIXED	1

NOTE: CHECK LOCAL CODES BEFORE STARTING CONSTRUCTION


COOPERATIVE EXTENSION WORK IN AGRICULTURE AND HOME ECONOMICS

UNITED STATES DEPARTMENT OF AGRICULTURE COOPERATING AND

3 BEDROOM HOUSE WITH CARPORT 8 DEN


N.C. 1974 7202 SHEET 1 OF 3

This plan was revised in 1983.

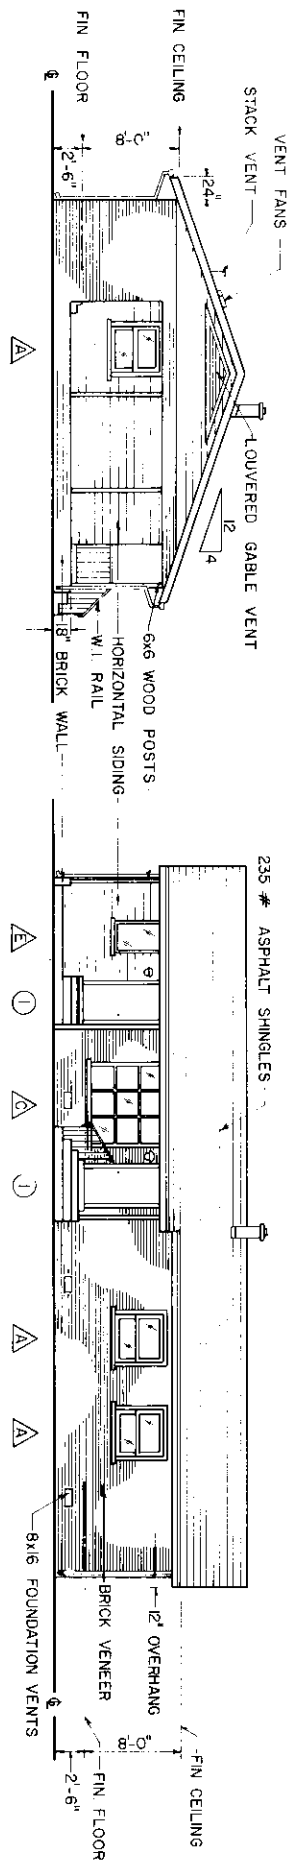

LEFT ELEVATION



FRONT ELEVATION

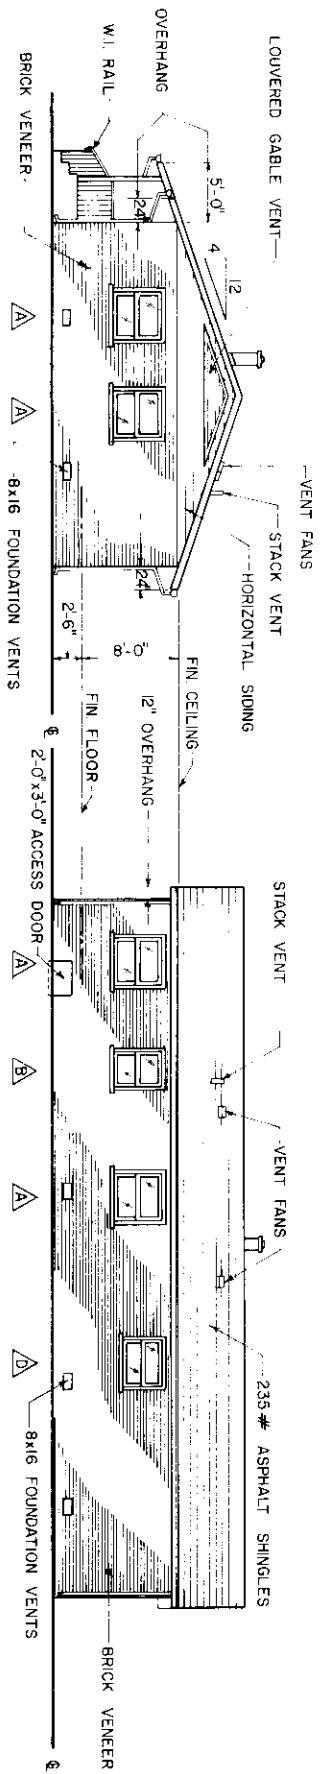

RIGHT ELEVATION

REAR ELEVATION

EXTERIOR ELEVATIONS

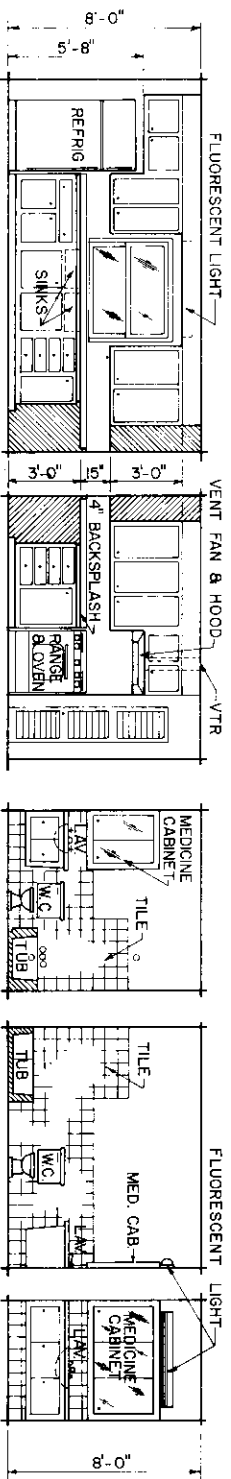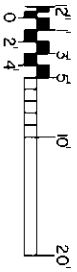

ELEVATION A

ELEVATION B

ELEV. 1

ELEV. 2

ELEV. 3

KITCHEN ELEVATIONS

BATHROOM ELEVATIONS

COOPERATIVE EXTENSION WORK IN
 AGRICULTURE AND HOME ECONOMICS
 UNITED STATES DEPARTMENT OF AGRICULTURE COOPERATING
 AND
 3 BEDROOM HOUSE
 WITH CARPORT & DEN
 N.C. 1974 7202 SHEET 2 OF 3

This plan was revised in 1983.

