


PLAN


S	SINGLE POLE SWITCH
S3	THREE WAY SWITCH
○	CEILING OUTLET
○	WALL OUTLET
○	FLUORESCENT OUTLET
○	DUPLEX CONVENIENCE OUTLET
○	GROUND-WATERPROOF OUTLET
○	RANGE OUTLET
○	SPECIAL PURPOSE OUTLET
○	WATER HEATER OUTLET
○	WALL PANEL
○	PULL CHAIN OUTLET

MARK	SIZE	TYPE	QUANTITY
A	2'-0" x 4'-2"	ALUMINUM AWNING	6
B	4'-0" x 4'-2"	FIXED GLASS	1
C	3'-0" x 4'-2"	ALUMINUM AWNING	3
D	3'-0" x 3'-4"	ALUMINUM AWNING	2
E	2'-8" x 4'-2"	ALUMINUM AWNING	2
F	2'-4" x 4'-2"	ALUMINUM AWNING	1
G	2'-4" x 3'-4"	ALUMINUM AWNING	1

MARK	SIZE	TYPE	QUANTITY
1	3'-0" x 6'-8"	SOLID CORE WOOD - EXTERIOR	2
2	3'-0" x 6'-8"	HOLLOW CORE WOOD - EXTERIOR	4
3	3'-0" x 6'-8"	WOOD SLIDING	1
4	6'-0" x 6'-8"	WOOD SLIDING	1
5	4'-0" x 6'-8"	WOOD BIFOLD	2
6	2'-0" x 6'-8"	HOLLOW CORE - INTERIOR	1
7	1'-9" x 6'-8"	WOOD BIFOLD	1
8	3'-0" x 6'-8"	SOLID CORE SLIDING - EXTERIOR	1
9	2'-4" x 6'-8"	HOLLOW CORE - INTERIOR	1

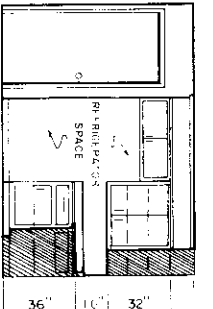

KITCHEN ELEVATION A

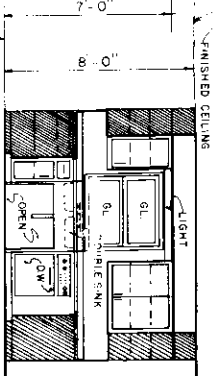

KITCHEN ELEVATION B

NOTE: CONSULT LOCAL BUILDING CODE AUTHORITIES BEFORE STARTING ANY TYPE OF CONSTRUCTION.

FOR CODE NUMBERS 9' OF DISTANCE ON TOP OF CHILING




UNIVERSITY OF FLORIDA PLAN NO. 767R

COOPERATIVE EXTENSION WORK IN AGRICULTURE AND HOME ECONOMICS

AND THE FLORIDA DEPARTMENT OF AGRICULTURE COOPERATING


THREE BEDROOM HOUSE FOR THE HANDICAPPED  
 FLA 76 7211 SHEET 1 OF 4  
 REVISED 6/83

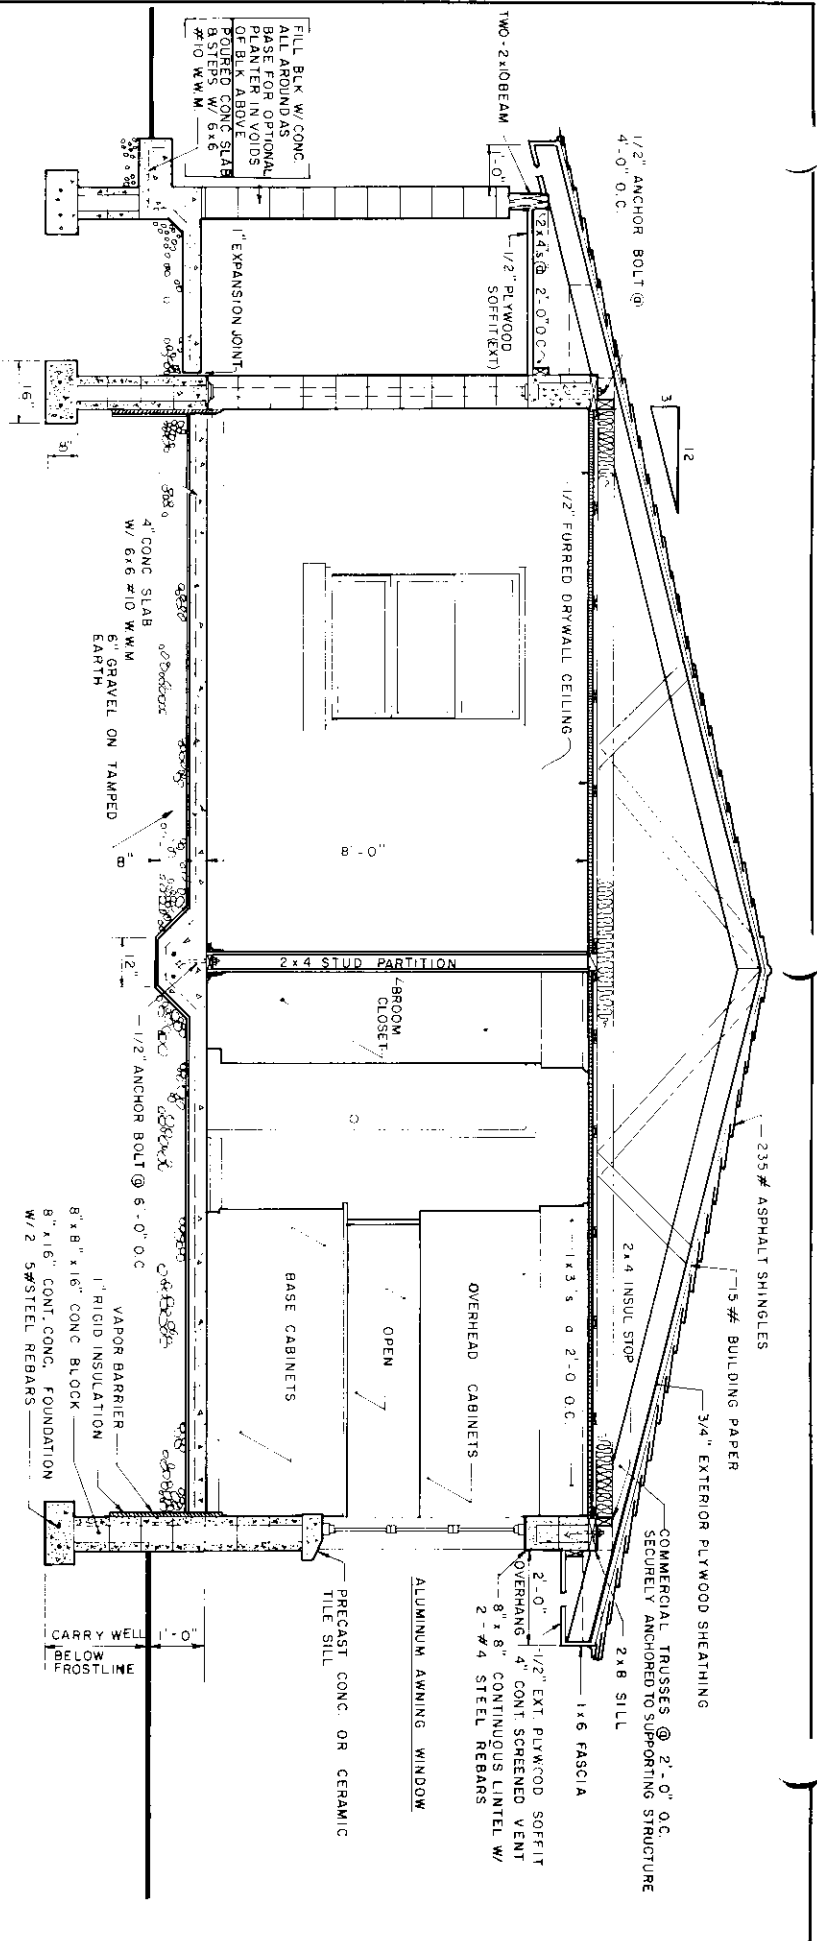

SECTION



60'-0"

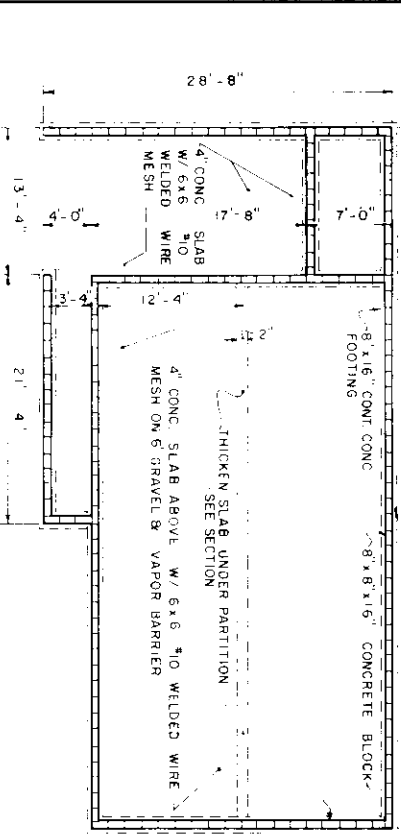

FOUNDATION PLAN




COOPERATIVE EXTENSION WORK IN  
AGRICULTURE AND HOME ECONOMICS


UNITED STATES DEPARTMENT OF AGRICULTURE COOPERATING  
AND  
THREE BEDROOM HOUSE  
FOR THE HANDICAPPED

FLA. '76 7211 SHEET 2 OF 4


FRONT ELEVATION

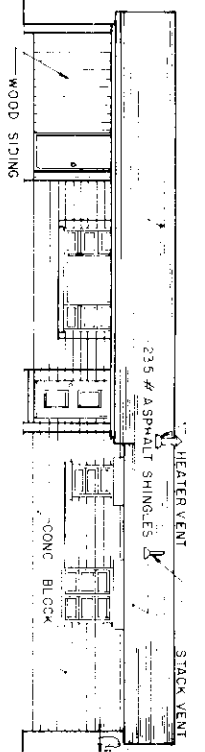




RIGHT ELEVATION

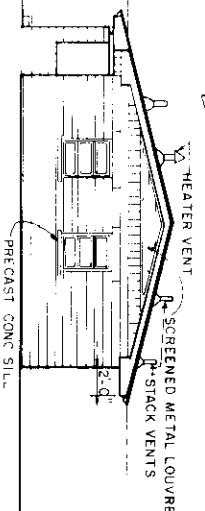

REAR ELEVATION

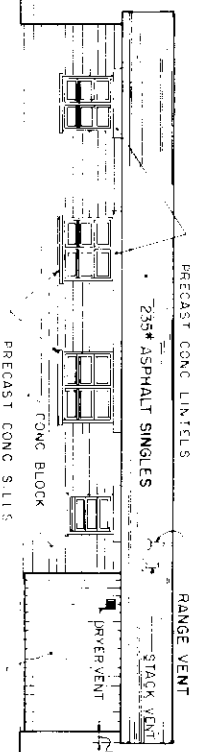

LEFT ELEVATION

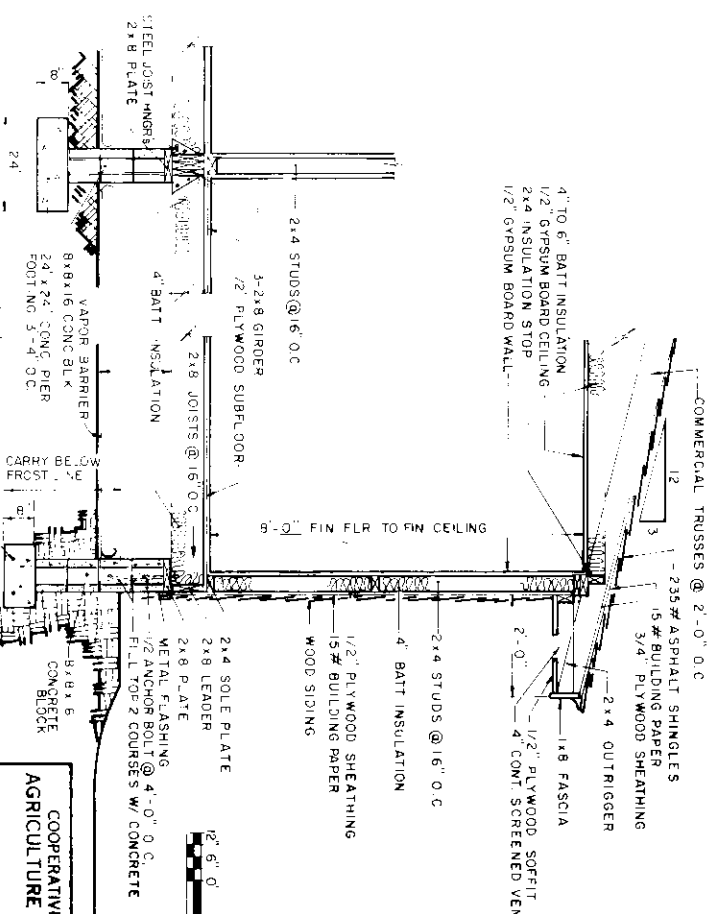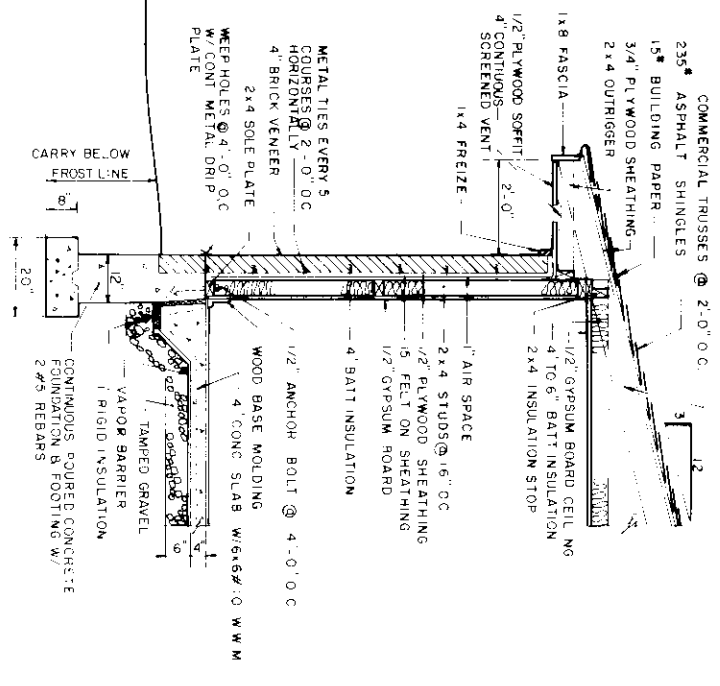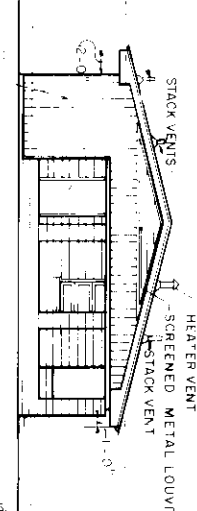

BRICK VENEER

CENTER PIER

WOOD STUD

ALTERNATE WALL SECTIONS

NOTE: ALL PLYWOOD IS TO BE EXTERIOR GRADE


COOPERATIVE EXTENSION WORK IN AGRICULTURE AND HOME ECONOMICS

UNITED STATES DEPARTMENT OF AGRICULTURE COOPERATING


AND  
 THREE BEDROOM HOUSE FOR THE HANDICAPPED

FLA 76 7211 SHEET 3 OF 4


FRONT ELEVATION

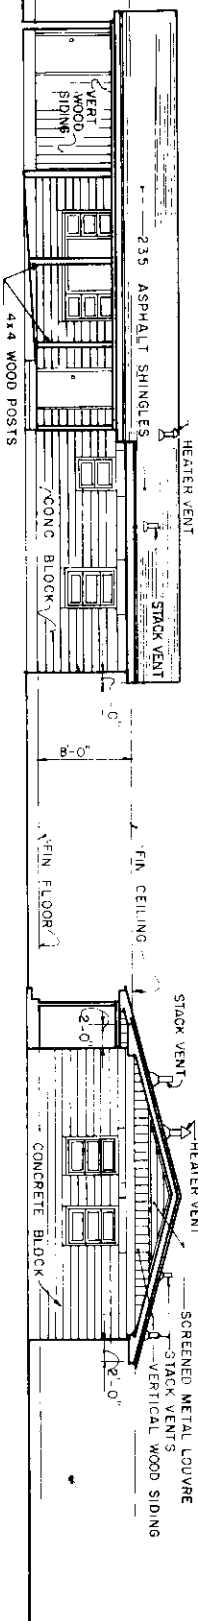

RIGHT ELEVATION

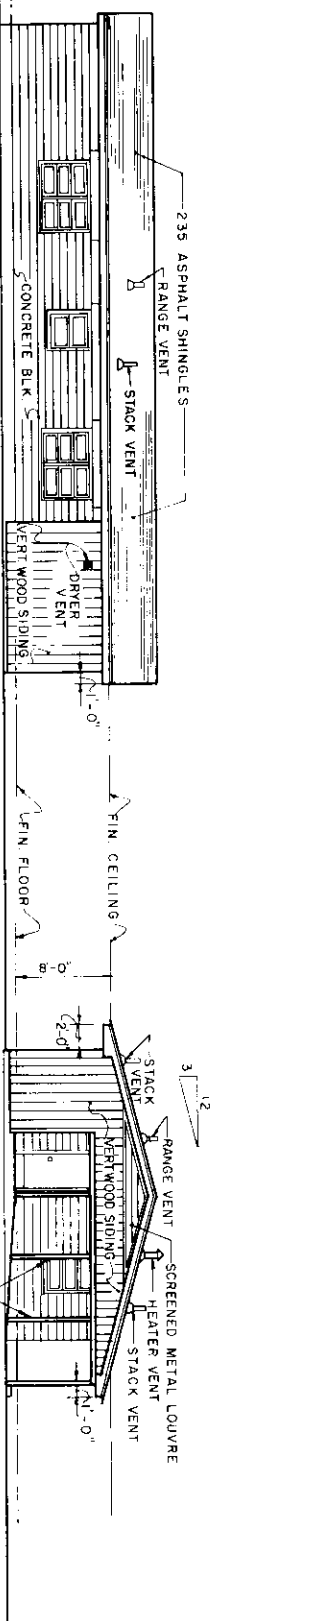


REAR ELEVATION

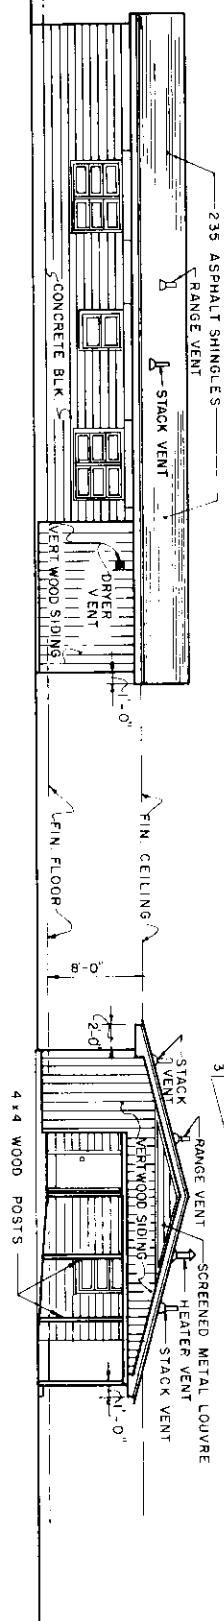

LEFT ELEVATION

ALTERNATE ELEVATIONS

ALTERNATE PLAN

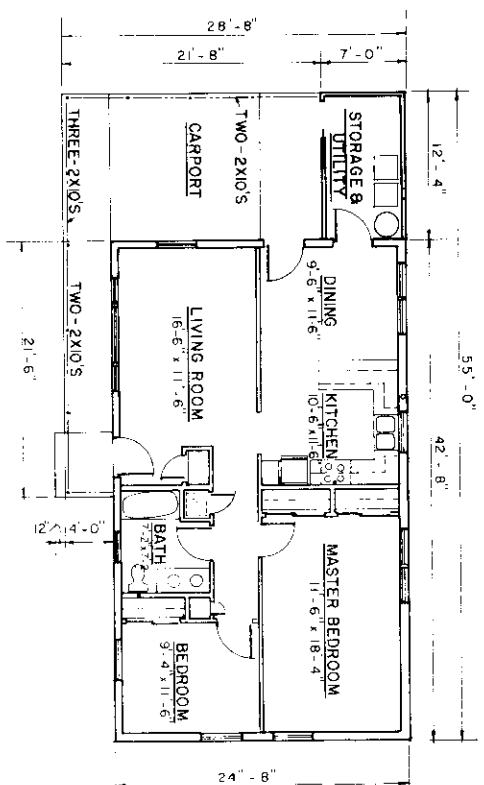

COOPERATIVE EXTENSION WORK IN  
AGRICULTURE AND HOME ECONOMICS

UNITED STATES DEPARTMENT OF AGRICULTURE COOPERATING  
AND  
THREE BEDROOM HOUSE  
FOR THE HANDICAPPED

FLA. 78 7211 SHEET 4 OF 4  
REVISED 6/83