


COOPERATIVE EXTENSION SERVICE
 AGRICULTURE AND HOME ECONOMICS

UNITED STATES DEPARTMENT OF AGRICULTURE

TWO BEDROOM FARMHOUSE

USDA 84 7248 SHEET 1 OF 3

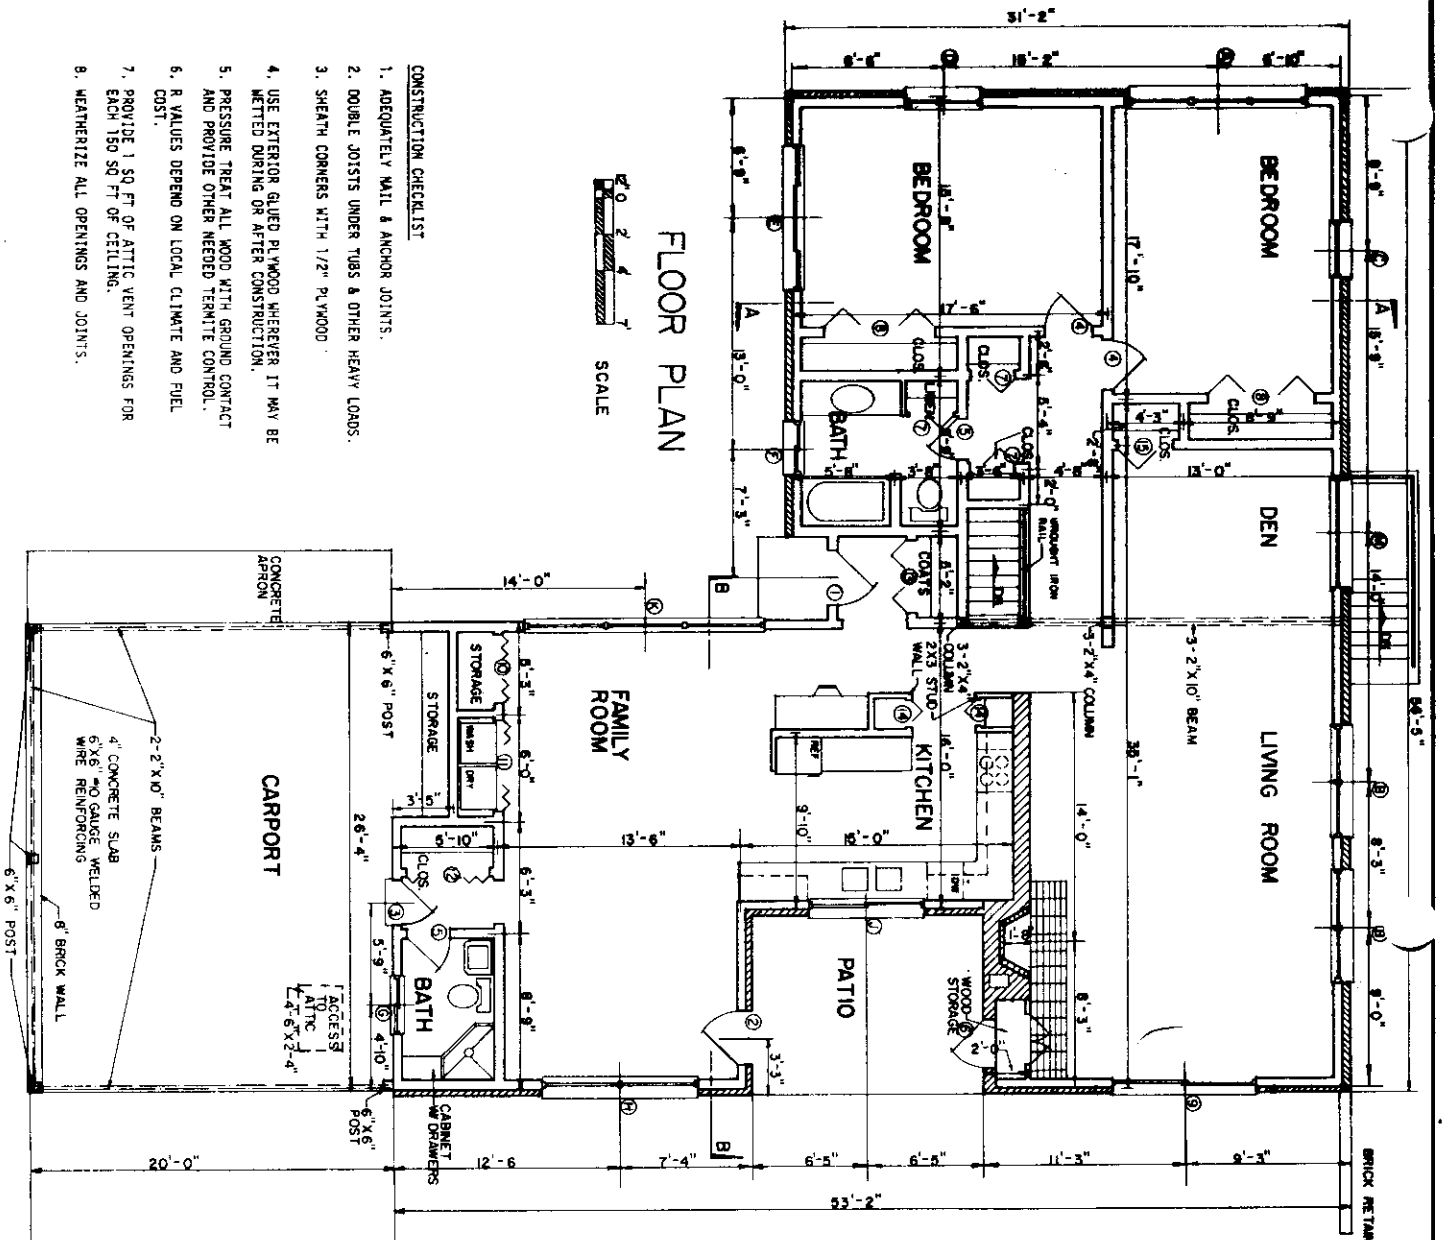

FLOOR PLAN



CONSTRUCTION CHECKLIST

1. ADEQUATELY NAIL & ANCHOR JOINTS.
2. DOUBLE JOISTS UNDER TUBS & OTHER HEAVY LOADS.
3. SHEATH CORNERS WITH 1/2" PLYWOOD.
4. USE EXTERIOR GRADED PLYWOOD WHEREVER IT MAY BE LETTED DURING OR AFTER CONSTRUCTION.
5. PRESSURE TREAT ALL WOOD WITH GROUND CONTACT AND PROVIDE OTHER NEEDED TERMITICIDE CONTROL.
6. R VALUES DEPEND ON LOCAL CLIMATE AND FUEL COST.
7. PROVIDE 1 SQ FT OF ATTIC VENT OPENINGS FOR EACH 150 SQ FT OF CEILING.
8. WEATHERIZE ALL OPENINGS AND JOINTS.

WINDOW SCHEDULE (Insulated Windows)

MARK	NO	SIZE	DESCRIPTION
A	3	3'-0"x2'-0"	Aluminum Sliding
B	2	3'-0"x3'-0"	Fixed Glass
C	2	3'-0"x3'-9"	Aluminum Sliding
D	1	4'-0"x3'-9"	Fixed Glass
E	1	8'-0"x3'-0"	Aluminum Sliding-Ctr. Fix.
F	1	3'-0"x3'-0"	Aluminum Sliding
G	1	3'-0"x2'-0"	Aluminum Sliding
H	2	4'-0"x2'-0"	Aluminum Sliding
J	1	6'-0"x2'-6"	Fixed Glass
K	1	4'-0"x3'-9"	Aluminum Sliding
L	1	1'-10" 3/4"x3'-9"	Fixed Glass
M	1	6'-0"x4'-2"	Aluminum Sliding

DOOR SCHEDULE

MARK	SIZE	DESCRIPTION
1	3'-0"x6'-8"x1 3/4"	Flush Panel - Exterior
2	3'-0"x6'-8"x1 3/4"	12 Light French Door
3	2'-6"x6'-8"x1 3/4"	Panel Exterior
4	2'-8"x6'-8"x1 3/8"	Flush Panel Interior
5	2'-4"x6'-8"x1 3/8"	Flush Panel Interior
6	2'-8"x2'-6"x1 3/8"	T & G with Battens
7	2'-6"x6'-8"x1 3/8"	Metal Folding Door/Lumite
8	6'-0"x6'-8"x1 3/8"	Metal Folding Door/Lumite
9	6'-0"x6'-8"	Sliding Glass Door
10	*3'-11"x6'-8"	Wood Folding Door
11	*3'-7"x6'-8"	Wood Folding Door
12	*6'-0"x6'-8"	Wood Folding Door
13	4'-0"x6'-8"x1 3/8"	Metal Folding Door/Lumite
14	1'-6"x6'-8"x1 3/8"	Metal Folding Door/Lumite
15	3'-0"x6'-8"x1 3/8"	Metal Folding Door/Lumite


*Opening width dimension

COOPERATIVE EXTENSION SERVICE
AGRICULTURE AND HOME ECONOMICS


UNITED STATES DEPARTMENT OF AGRICULTURE COOPERATING

TWO BEDROOM FARMHOUSE

USDA 84 7248 SHEET 2 OF 3

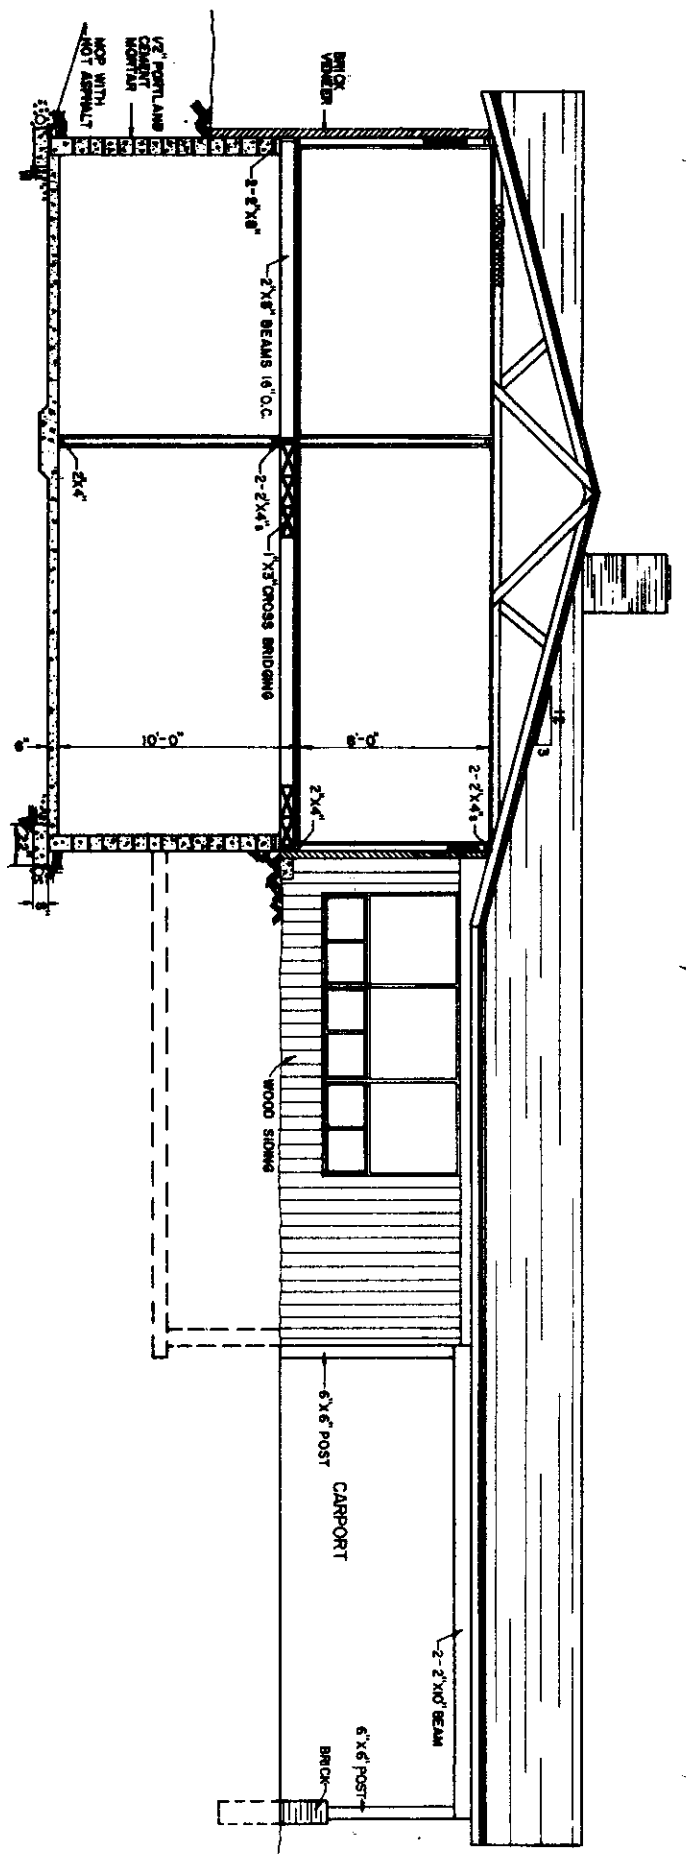

SECTION A-A
SCALE

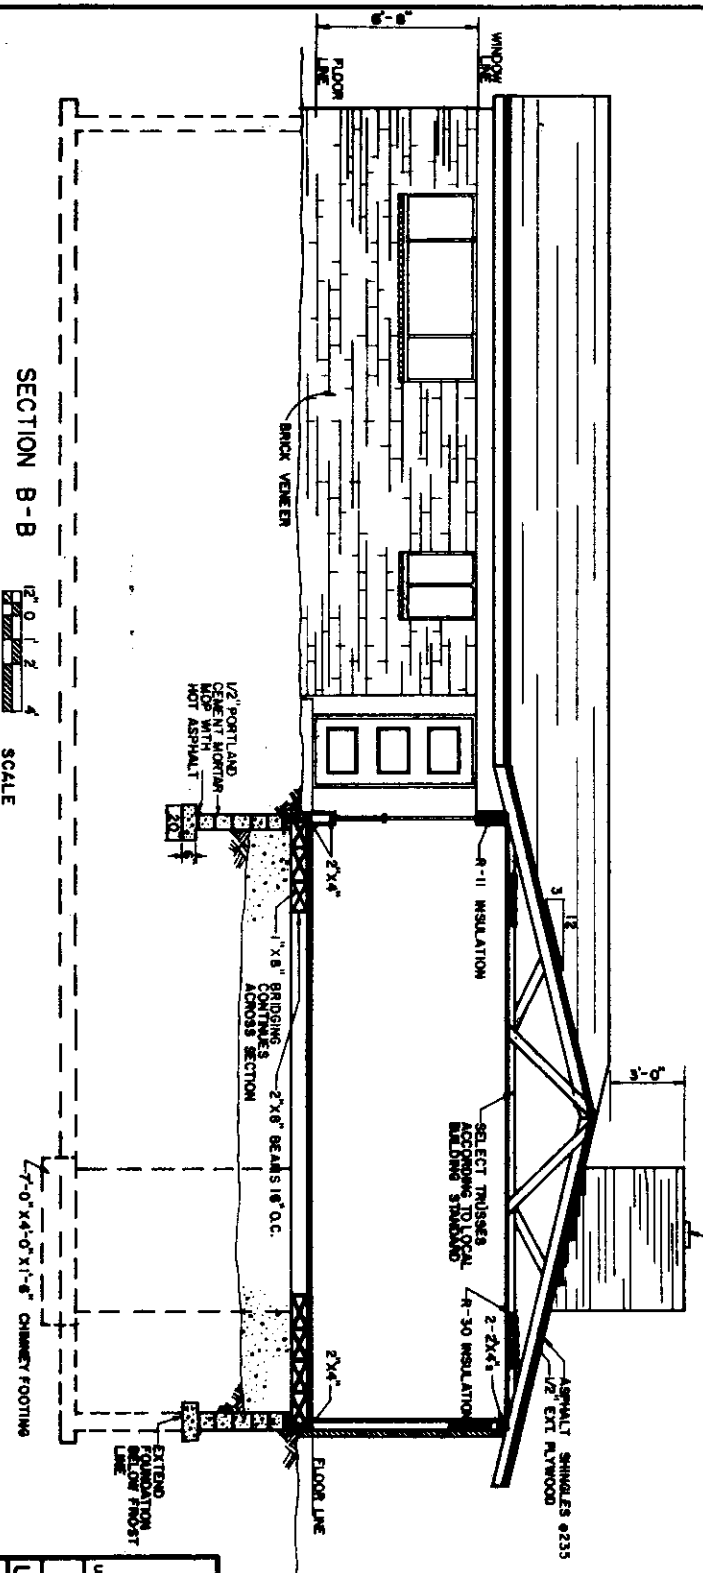

SECTION B-B
SCALE

COOPERATIVE EXTENSION SERVICE
 AGRICULTURE AND HOME ECONOMICS
 UNITED STATES DEPARTMENT OF AGRICULTURE
TWO BEDROOM FARMHOUSE
 USDA 94 7248 SHEET 3 OF 3