

### FLOOR PLAN

1" = 0' 2" = 4" SCALE

DOOR SCHEDULE			
MARK	SIZE	DESCRIPTION	NO. REQ.
1	2'-8" x 6'-8" x 1 3/8"	FLUSH INTERIOR	2
2	2'-4" x 6'-8" x 1 3/8"	"	2
3	1'-8" x 6'-8" x 1 3/8"	"	3
4	3'-0" x 6'-8" x 1 3/4"	FLUSH EXTERIOR	2
5	3'-0" x 6'-8" x 1 3/4"	HALF GLAZED EXT.	1
6	3'-0" x 6'-8" x 1"	SCREEN	3
7	3'-0" x 6'-8" x 1 3/4"	FULLY GLAZED EXT.	1
8	6'-0" x 6'-8" x 1 3/4"	INT. SLIDING - 3 PANEL	2


WINDOW SCHEDULE (ALL INSULATED GLASS)			
MARK	SIZE	DESCRIPTION	NO. REQ.
A	4'-0" x 4'-4"	FIXED GLASS	1
B	4'-0" x 6'-0"	D.H. ALUM. - 2 UNITS	1
C	4'-0" x 8'-10"	DOUBLE HUNG ALUM.	4
D	3'-0" x 2'-10"	"	1
E	2'-6" x 2'-4"	"	1
F	4'-0" x 2'-0"	"	2
G	3'-0" x 6'-8"	FIXED GLASS	1

COOPERATIVE EXTENSION SERVICE  
 AGRICULTURE AND HOME ECONOMICS


UNITED STATES DEPARTMENT OF AGRICULTURE COOPERATING  
 AND

TWO BEDROOM HOUSE


USDA84 7251 SHEET 1 OF 3

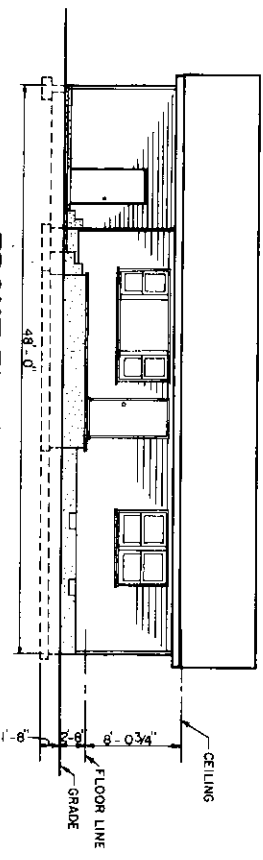


**FRONT ELEVATION**  
SCALE

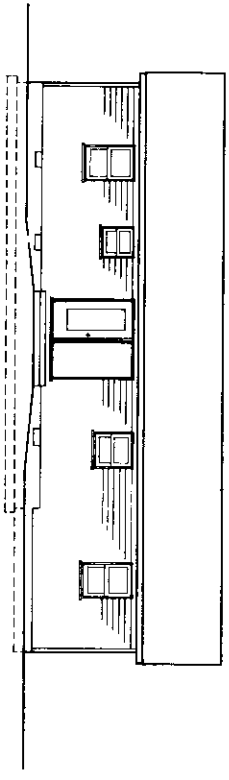


**REAR ELEVATION**  
SCALE

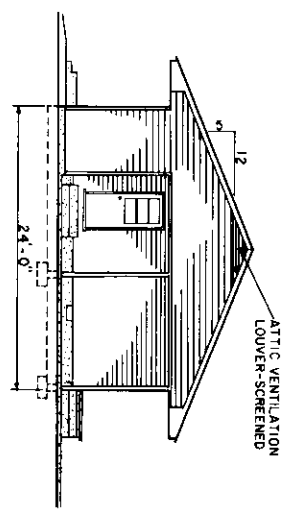


**LEFT ELEVATION**  
SCALE

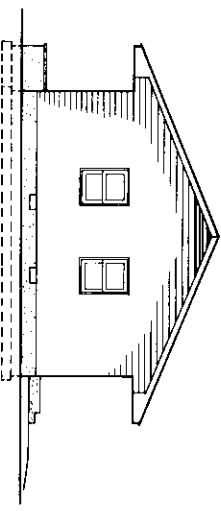

**RIGHT ELEVATION**  
SCALE

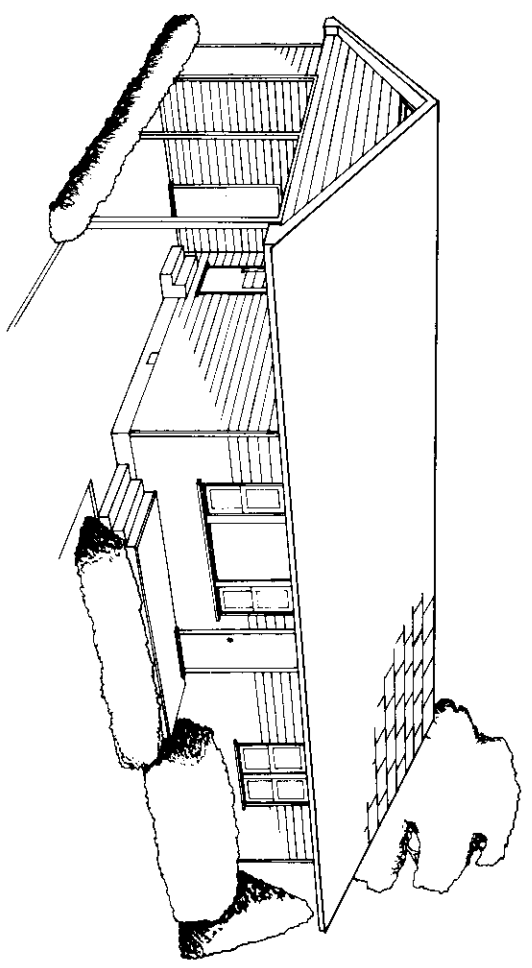

COOPERATIVE EXTENSION SERVICE  
 AGRICULTURE AND HOME ECONOMICS  
 UNITED STATES DEPARTMENT OF AGRICULTURE COOPERATING  
**TWO BEDROOM HOUSE**  
 USDA 84 7251 SHEET 2 OF 3

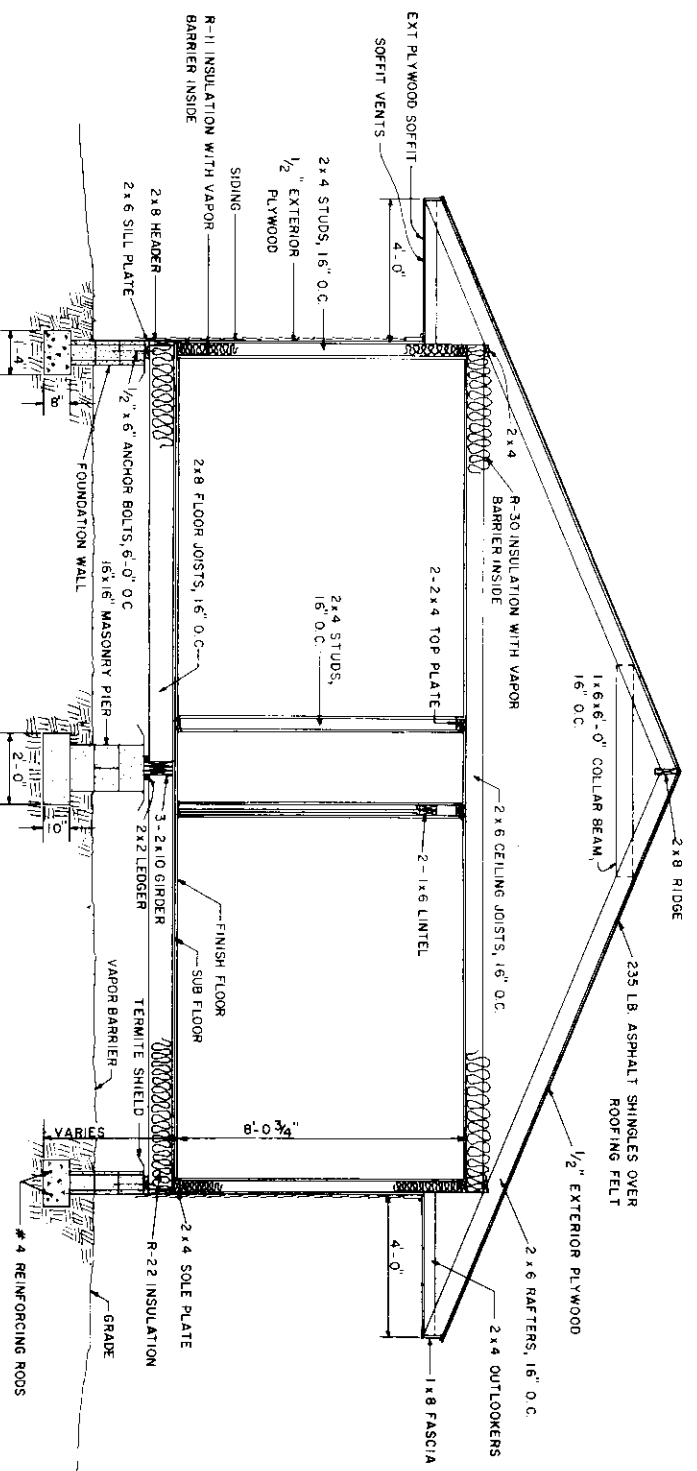


### SECTION A-A

1/2" = 6'-0"  
SCALE

#### CONSTRUCTION CHECK LIST

1. CHECK LOCAL BUILDING CODE & LOAN COMPANY CRITERIA ( RAFTERS MEET 20 LB/FT<sup>2</sup> SNOW LOAD CRITERIA).
2. ADEQUATELY NAIL & ANCHOR JOINTS.
3. DOUBLE JOISTS UNDER TUBS & OTHER HEAVY LOADS.
4. SHEATH CORNERS WITH 5/8" PLYWOOD OR HIGH DENSITY FIBERBOARD OR USE DIAGONAL BRACING.
5. USE EXTERIOR GLED PLYWOOD WHEREVER IT MAY BE WETTED DURING OR AFTER CONSTRUCTION.
6. PRESSURE TREAT ALL WOOD WITH GROUND CONTACT AND PROVIDE OTHER NEEDED TERMITE CONTROL.
7. R VALUES DEPEND ON LOCAL CLIMATE AND FUEL COST.
8. PROVIDE 1 SQ FT OF ATTIC VENT OPENINGS FOR EACH 150 SQ FT OF CEILING.
9. WEATHERIZE ALL OPENINGS AND JOINTS.

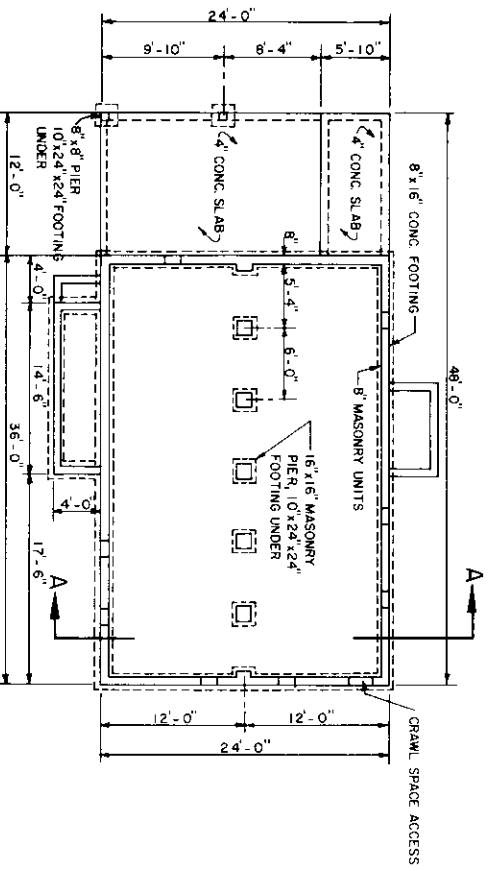

### FOUNDATION PLAN

1/2" = 4'-0"  
SCALE

COOPERATIVE EXTENSION SERVICE  
AGRICULTURE AND HOME ECONOMICS

UNITED STATES DEPARTMENT OF AGRICULTURE COOPERATING

TWO BEDROOM HOUSE

USDA 84 7251 SHEET 3 OF 3