

2184 SQ FT
HEATED AREA

PERSPECTIVE (NO SCALE)

WINDOW SCHEDULE			
MARK	SIZE	DESCRIPTION	# REQ
A	3'0" x 4'6"	DOUBLE HUNG	15
B	8'0" x 4'6"	BOM WINDOW	1
C	2'6" x 3'0"	DOUBLE HUNG	3
D	3'0" x 3'0"	DOUBLE HUNG	1





FLOOR PLAN
SCALE 1/4" = 1'-0"

COOPERATIVE EXTENSION SERVICE
AGRICULTURE AND HOME ECONOMICS

UNITED STATES DEPARTMENT OF AGRICULTURE COOPERATING

4 BEDROOM HOUSE W/GARDEN ENTRY


MISS 87 7269 SHEET 1 OF 3

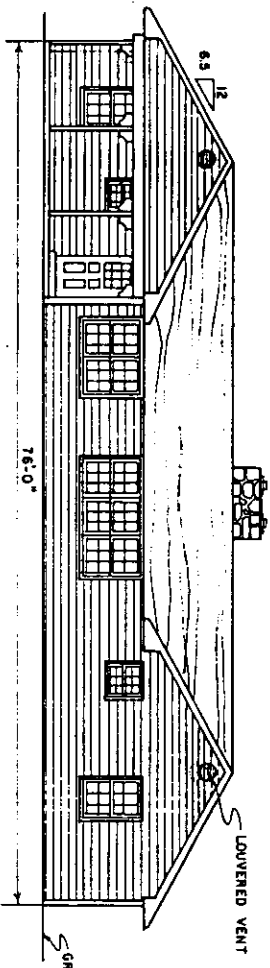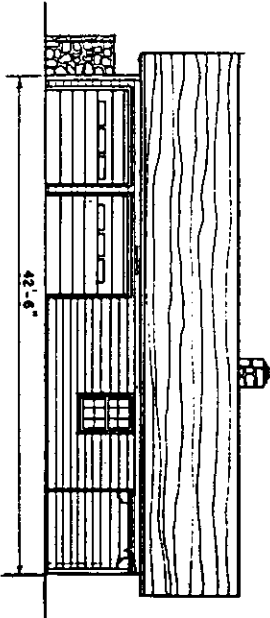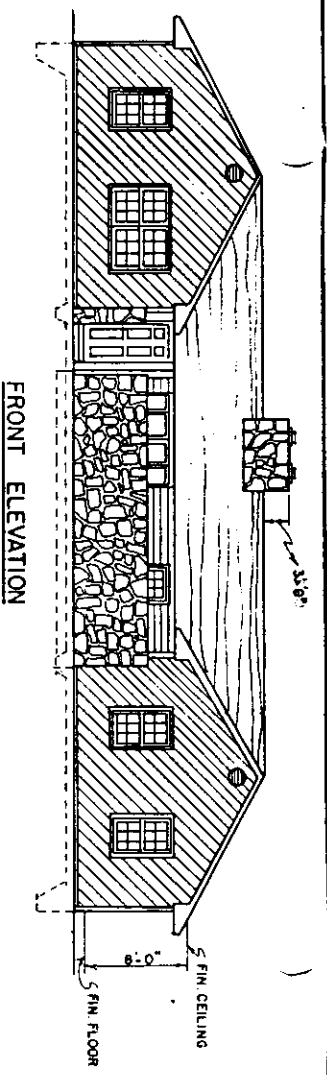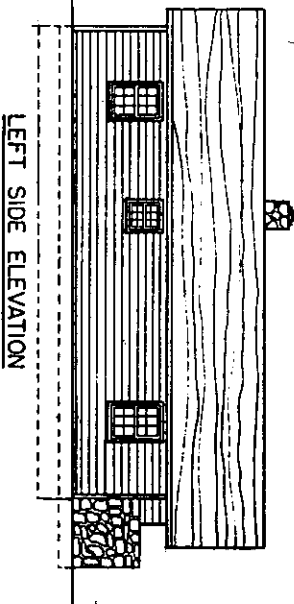

RIGHT SIDE ELEVATION

SCALE 1/8" = 1'-0"

REAR ELEVATION

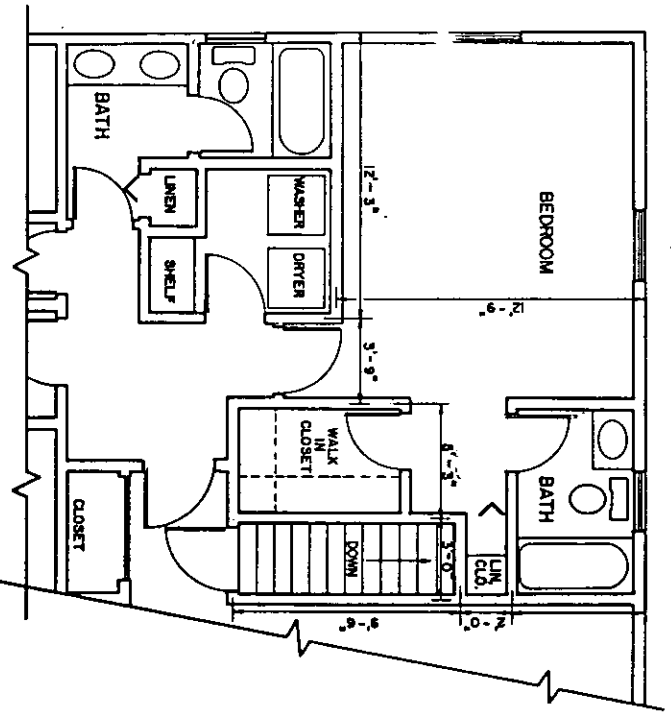


ALTERNATE PLAN (W/BASEMENT)

-REQUIRES FOUNDATION AND DOOR SCHEDULE CHANGES

SCALE 1/4" = 1'-0"




- CONSTRUCTION CHECK LIST
1. CHECK LOCAL BUILDING CODE AND LOAN COMPANY CRITERIA. PURCHASE TRUSSES TO MEET LOCAL SNOW LOAD CRITERIA.
 2. ADEQUATELY NAIL AND ANCHOR JOINTS.
 3. SHEATH CORNERS WITH 1/2" PLYWOOD OR HIGH DENSITY FIBERBOARD OR USE DIAGONAL BRACING.
 4. USE EXTERIOR GRADED PLYWOOD WHEREVER IT MAY BE WETTED DURING OR AFTER CONSTRUCTION.
 5. PRESSURE TREAT ALL WOOD WITH GROUND CONTACT AND PROVIDE OTHER NEEDED TERMITICIDE CONTROL.
 6. R VALUES DEPEND ON LOCAL CLIMATE AND FUEL COSTS.
 7. PROVIDE 1 SQ. FT OF ATTIC VENT OPENINGS FOR EACH 150 SQ FT OF CEILING.
 8. WEATHERIZE ALL OPENINGS AND JOINTS.
 9. THIS HOUSE IS DESIGNED FOR WARM CLIMATE. COLD CLIMATE WILL REQUIRE FLOOR PERIMETER INSULATION AND HEATING DUCTS FOR SLAB FLOOR, OR A BASEMENT (SEE ALTERNATIVE PLAN FOR LOCATION OF BASEMENT STAIRS).

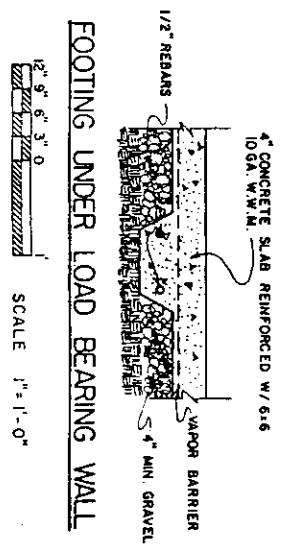

FOOTING UNDER LOAD BEARING WALL

SCALE 1" = 1'-0"

UNITED STATES DEPARTMENT OF AGRICULTURE COOPERATIVE EXTENSION SERVICE AGRICULTURE AND HOME ECONOMICS		
4 BEDROOM HOUSE W/GARDEN ENTRY		
MISS '87	7269	SHEET 2 OF 3

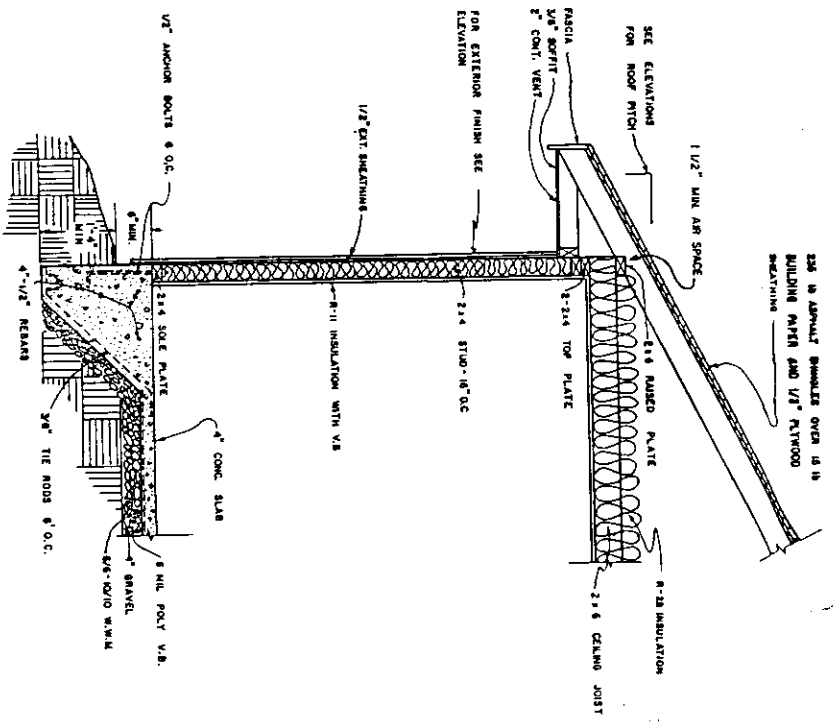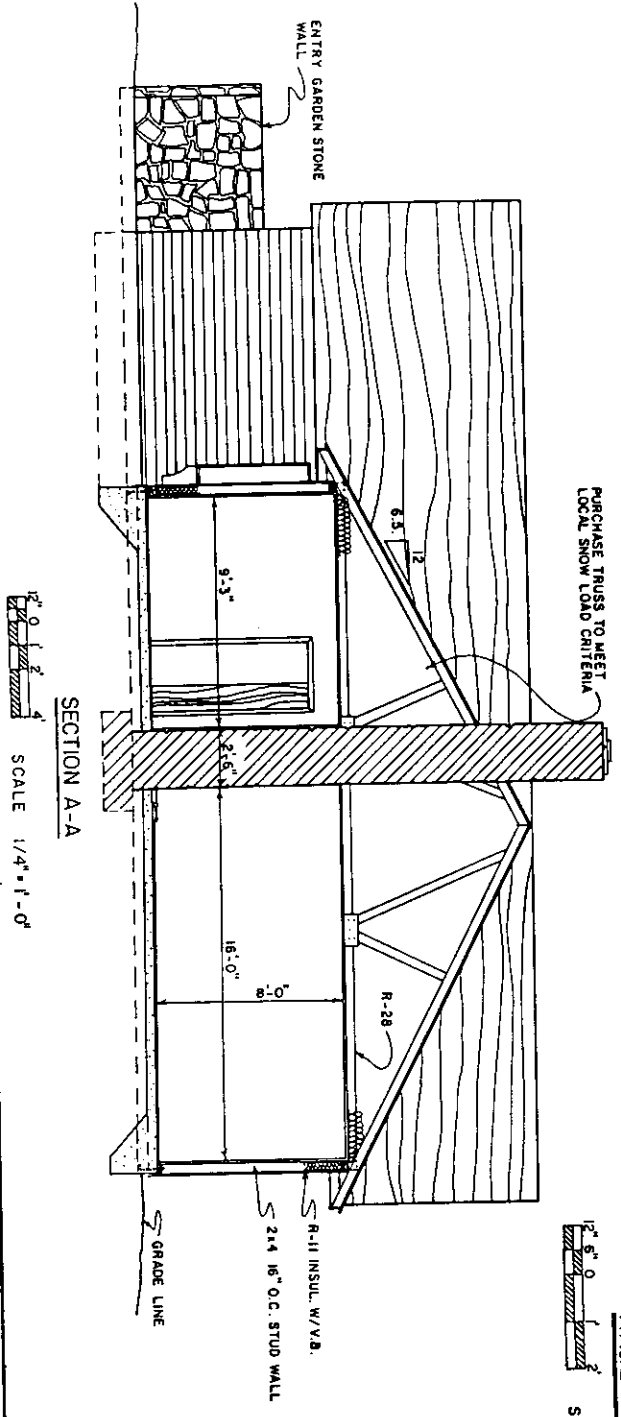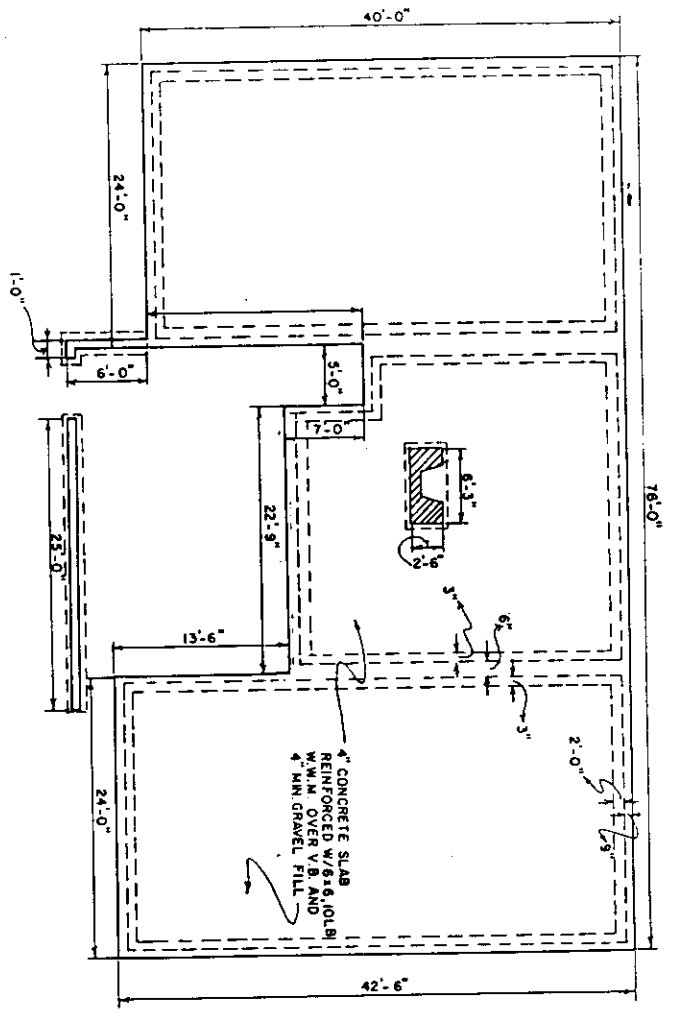

DOOR SCHEDULE			
MARK	SIZE	DESCRIPTION	AREA
1	3'-0" x 6'-8"	SOLID EXTERIOR	2
2	3'-0" x 6'-8"	HOLLOW INTERIOR	1
3	2'-8" x 6'-8"	HOLLOW INTERIOR	7
4	2'-6" x 6'-8"	HOLLOW INTERIOR	4
5	2'-8" x 6'-8"	HOLLOW EXT. SLIDING	2
6	4'-6" x 6'-8"	HOLLOW SLIDING	1
7	6'-0" x 6'-8"	HOLLOW SLIDING	4
8	3'-0" x 6'-8"	BI-FOLD	1
9	2'-0" x 6'-8"	BI-FOLD	1

COOPERATIVE EXTENSION SERVICE
AGRICULTURE AND HOME ECONOMICS
UNITED STATES DEPARTMENT OF AGRICULTURE COOPERATING

4 BEDROOM HOUSE W/GARDEN ENTRY
MISS '87 7269 SHEET 3 OF 3