



LAYOUT # 1
SCALE: 1"=15'

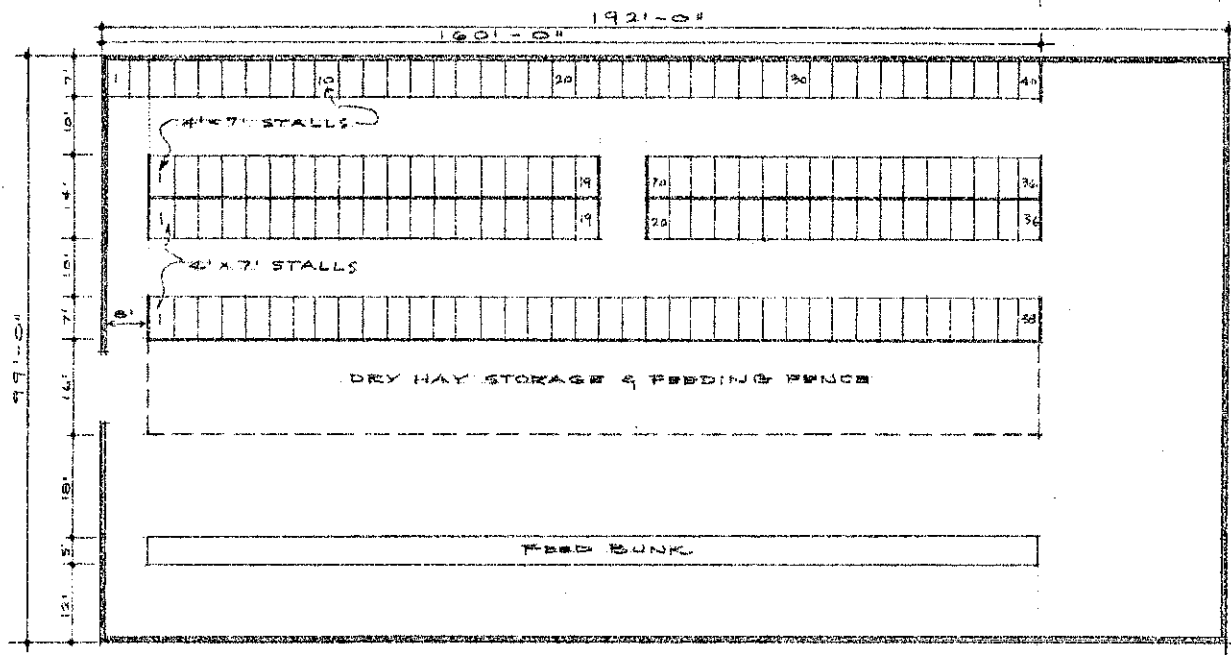

LAYOUT # 2
SCALE: 1"=15'

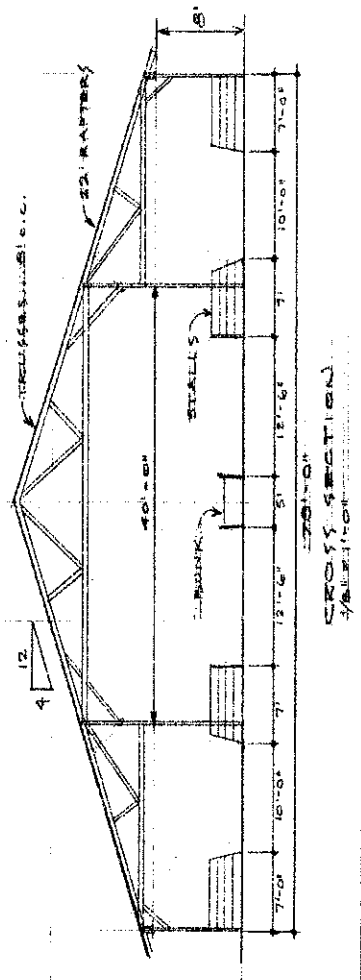

CROSS SECTION
SCALE: 1"=10'

150 HEAD FREE STALL LAYOUTS DAIRY FACILITY			
Prepared for D. HYLDEN, Park River	SCALE	DRAWN BY	
Prepared by N.D.S.U. Agr. Engr. Dept. Extension Sec.		REVISED	
DATE 3/22/45	APPROVED BY N.D. 723-7-1	DRAWING NUMBER Sheet 1 of 1	